



**Existing
Roof**

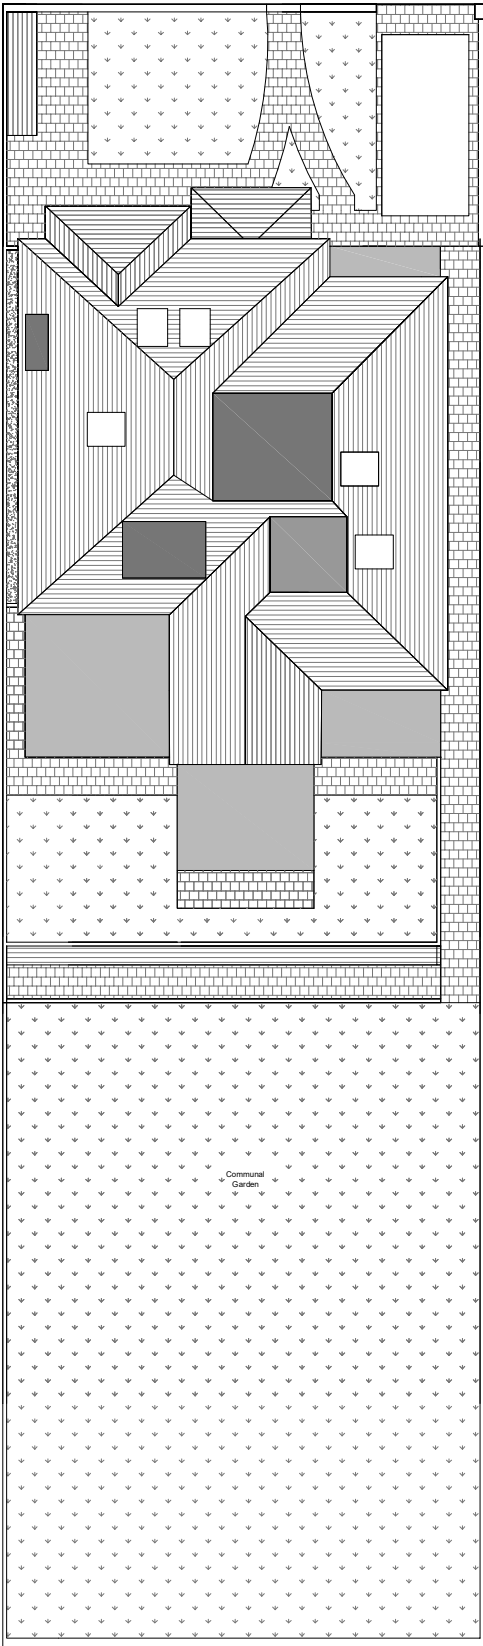

**Proposed
Roof**

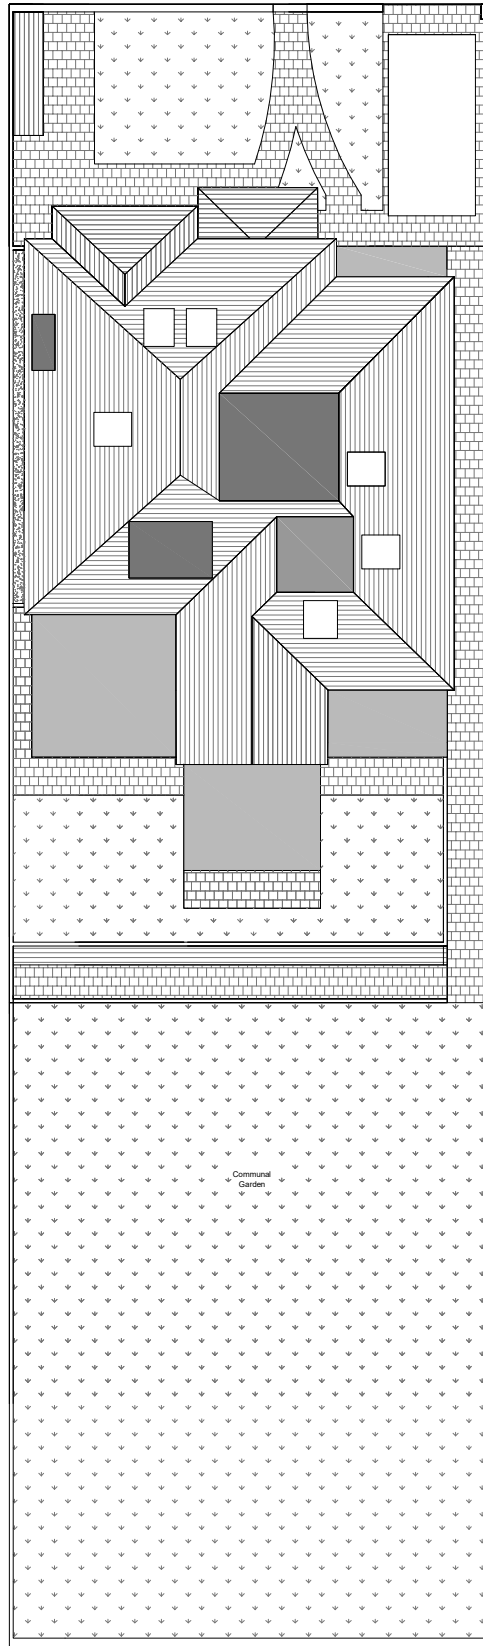

NOTES:

Block Plans



Contacts:

Tel: 07776 928 789

E-Mail: joel.gray@greatplans.co.uk

Client:

Location:

117 Station Road
London
NW4 4NL

Scale: 1:100 @ A2
Scale: 1:200 @ A4

0 2M 8M



Date:

12-03-21

Drawn By:

Joel Gray

Drg No:

01B