

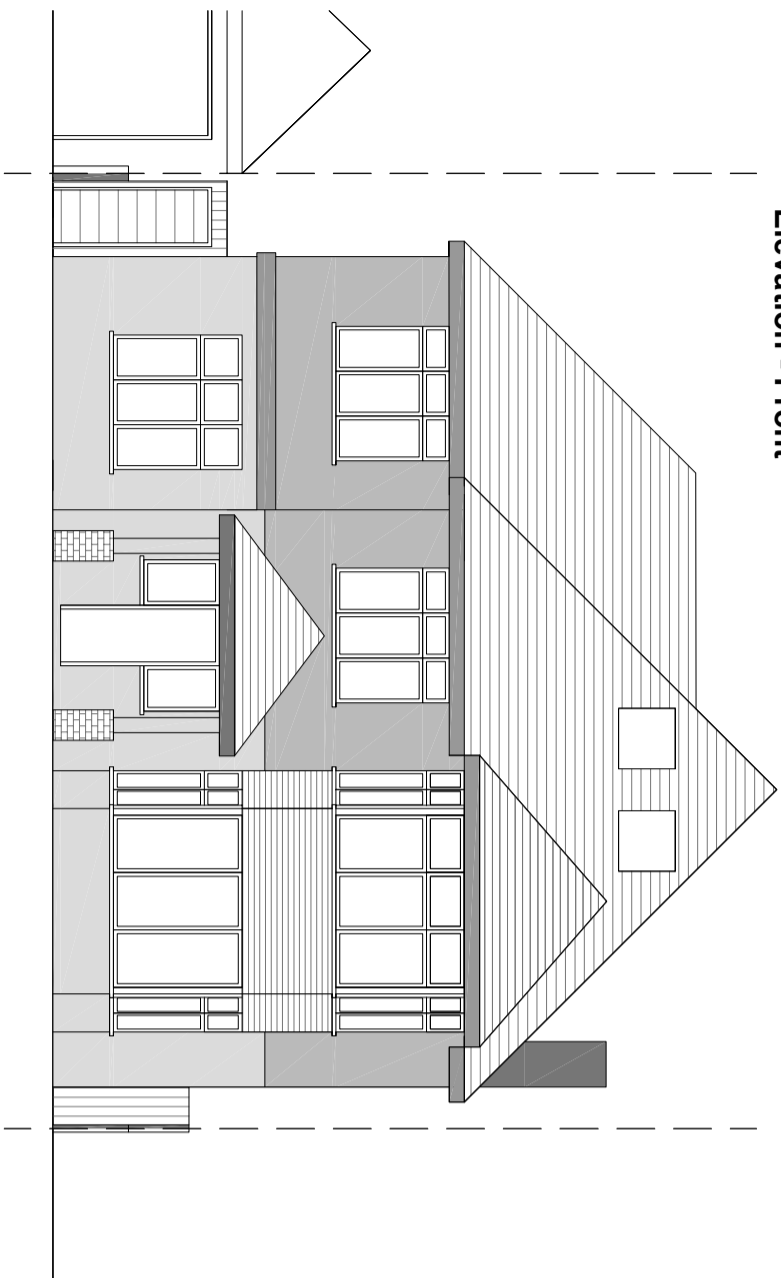



Elevation - Front

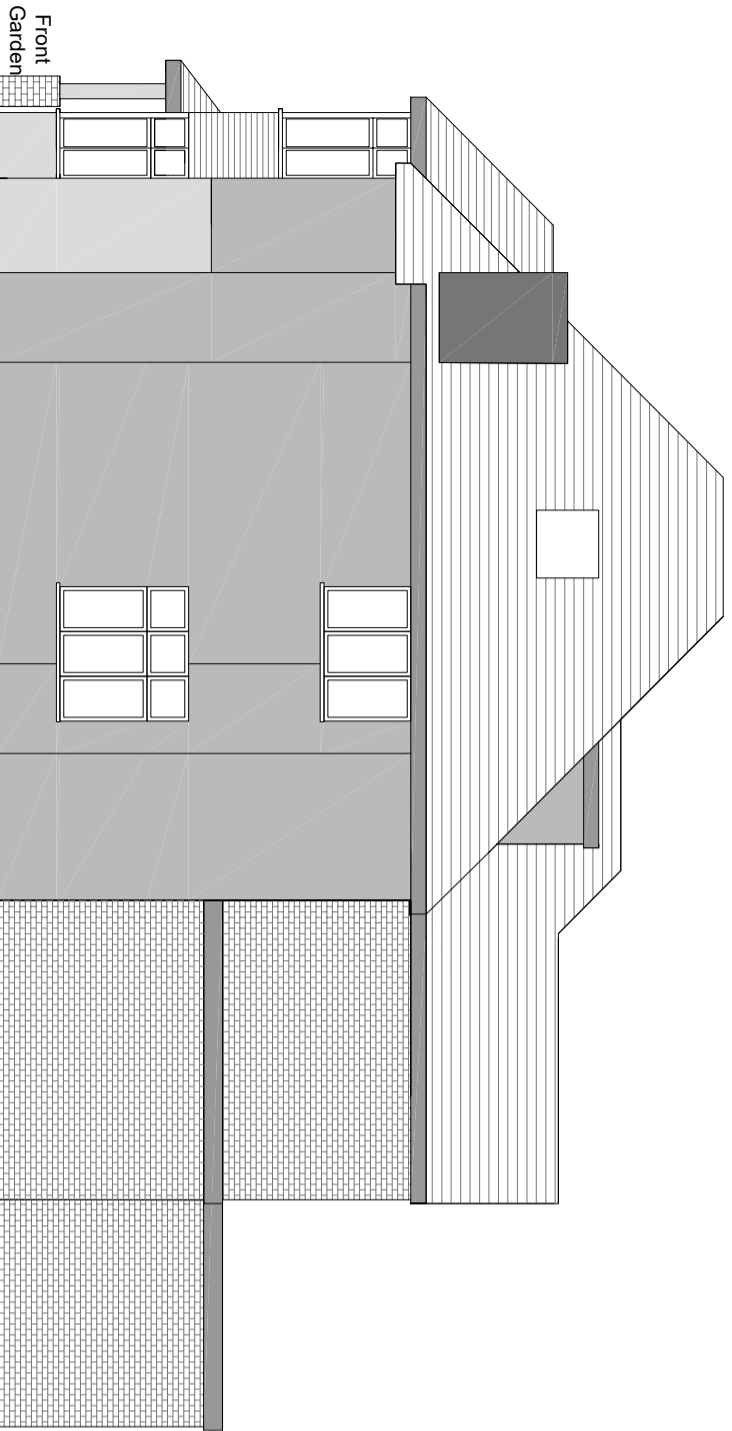

Rear Garden

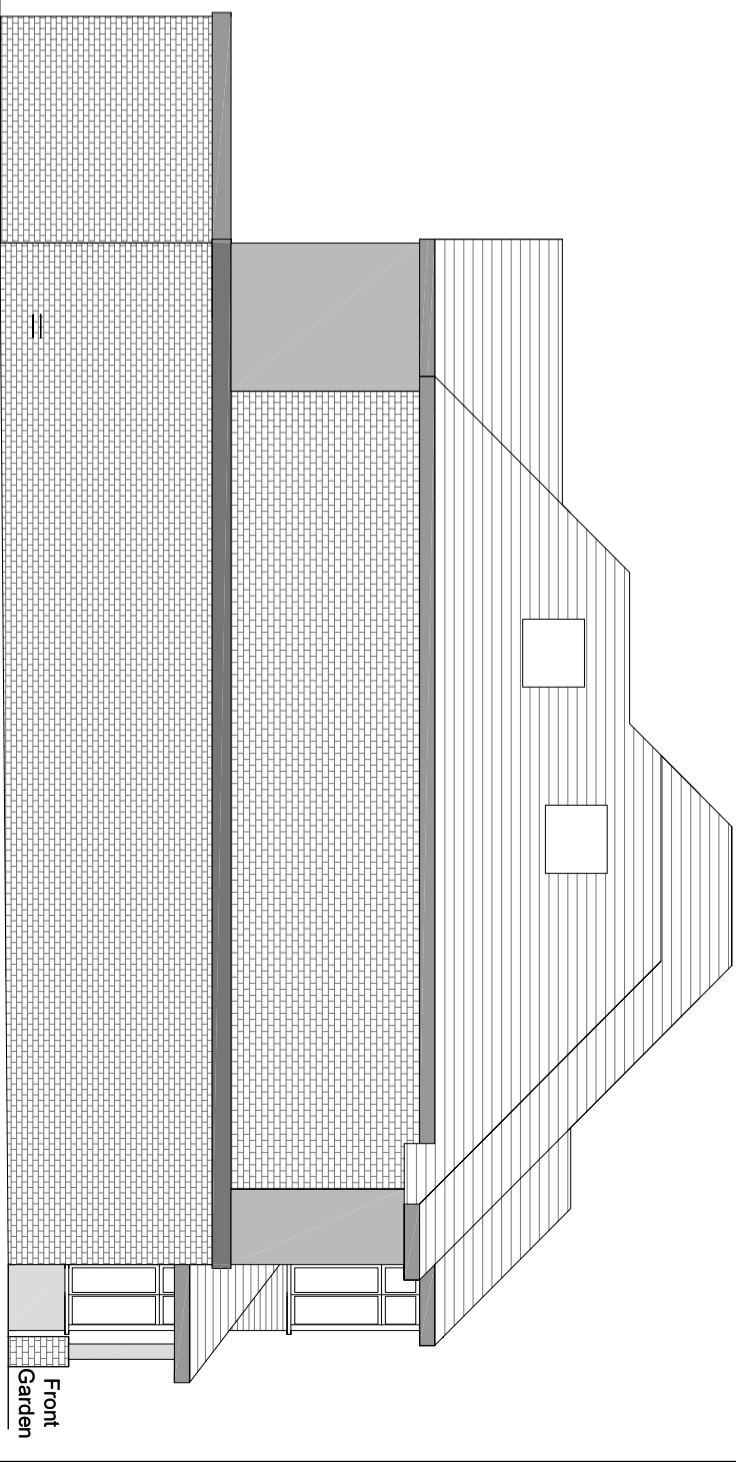


Rear Garden

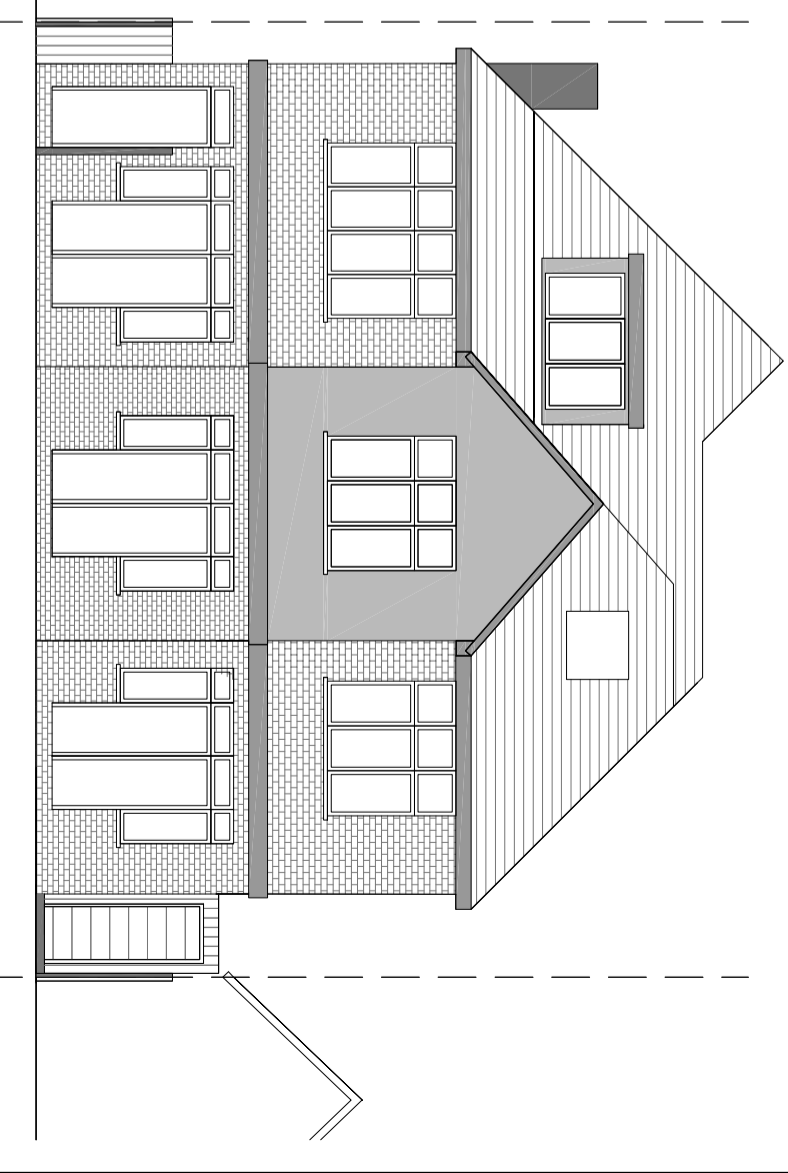

NOTES:

Proposed - Elevations

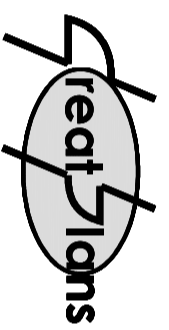

Contacts:

Tel: 07976 926 799


E-Mail: joel.gray@greatplans.co.uk

Location:

117 Station Road
London
NW4 4NL

Scale: 1:100 @ A3

0 1M 5M

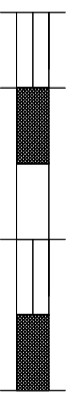

Date:

22-03-24

Drawn By:

Joel Gray

Drng No:

06