

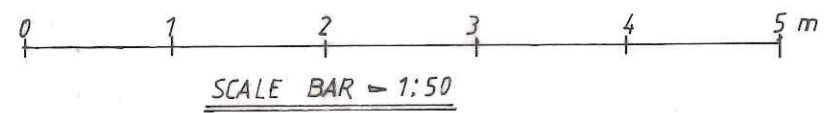
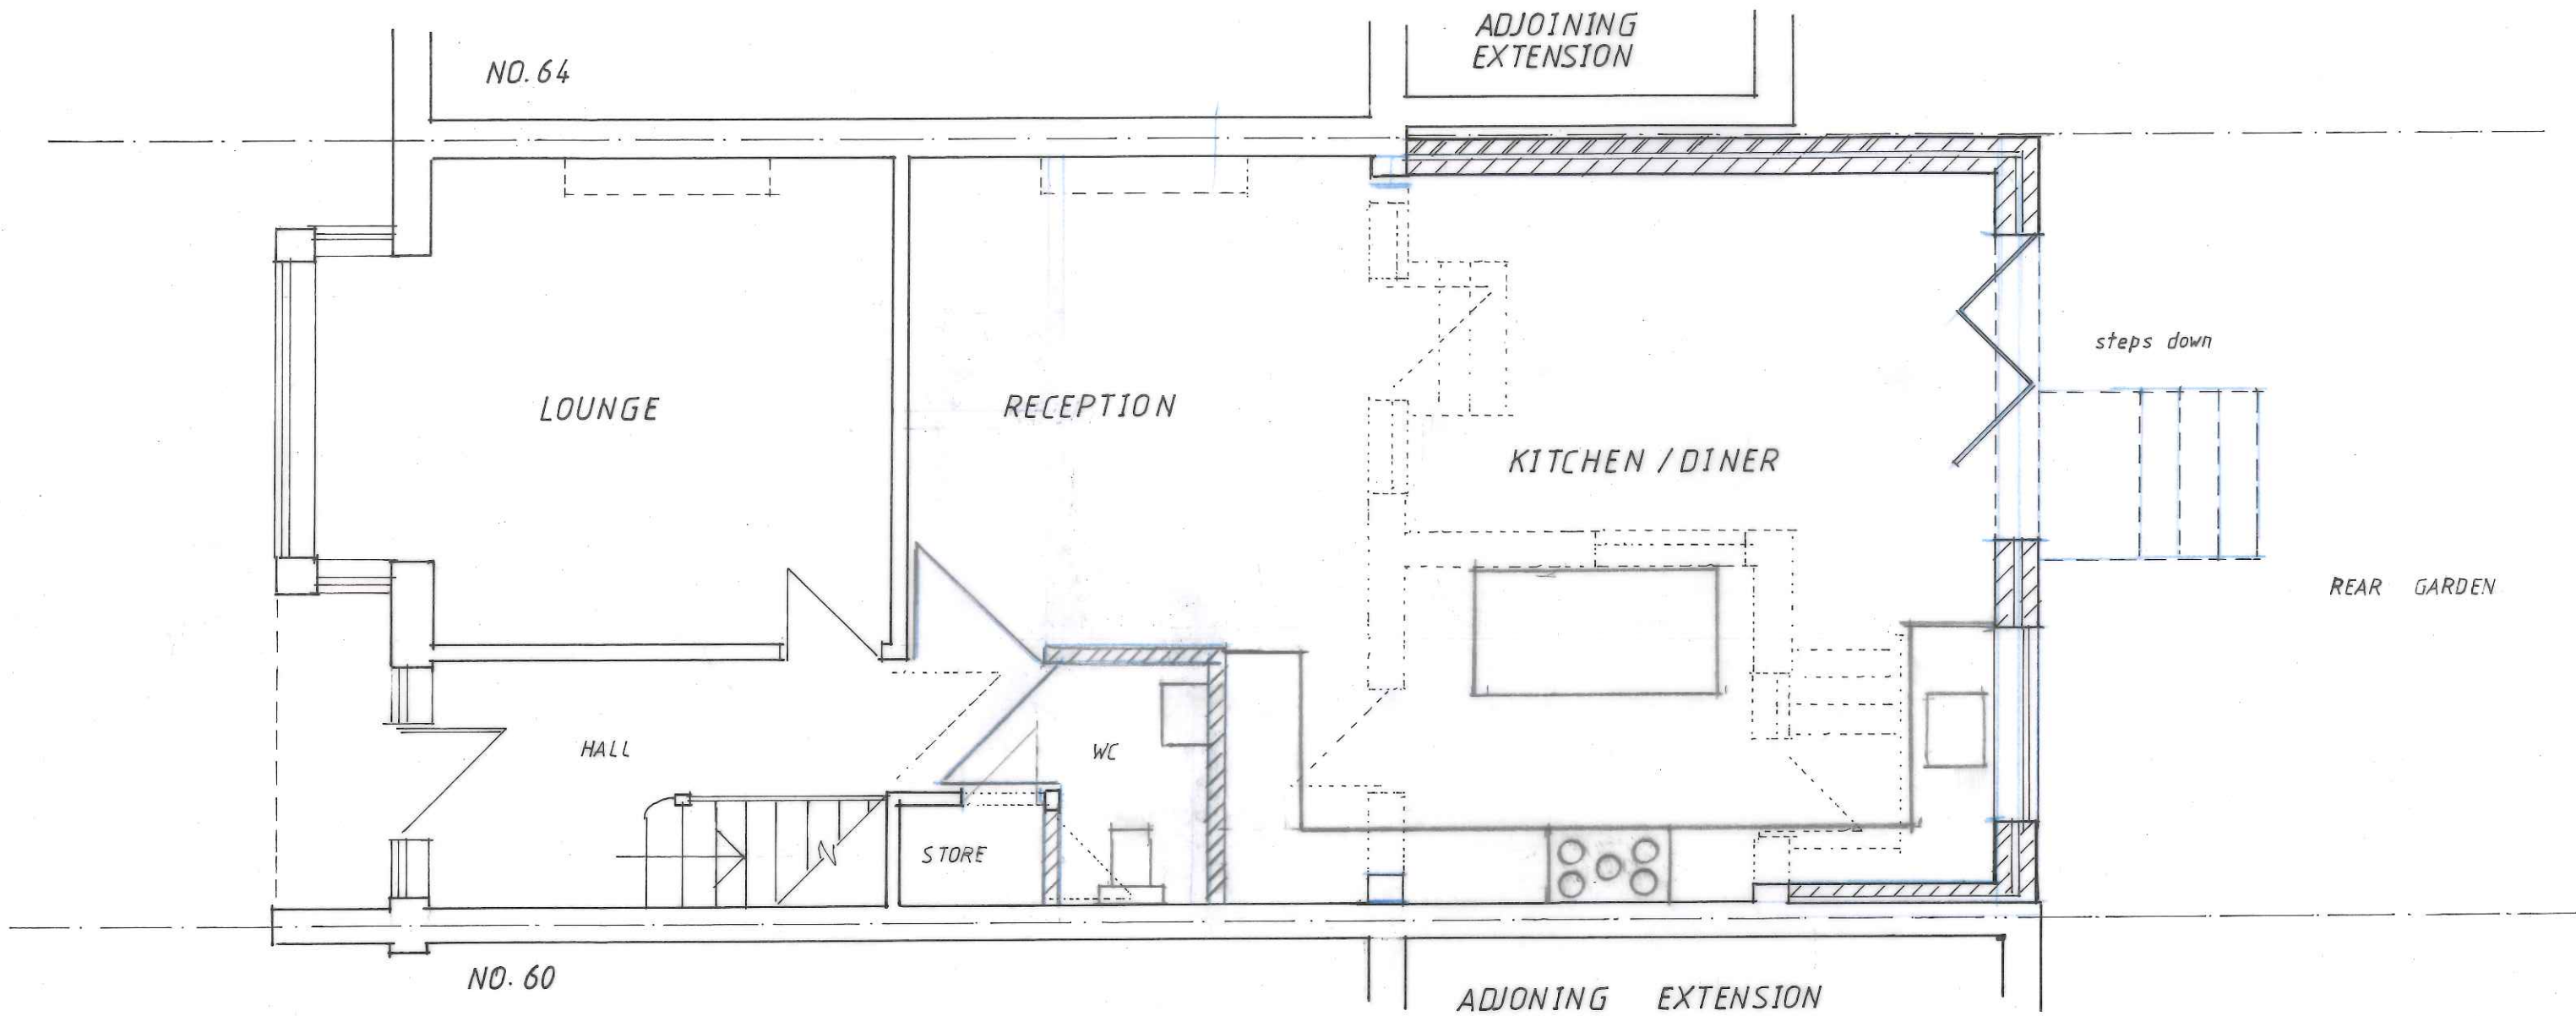
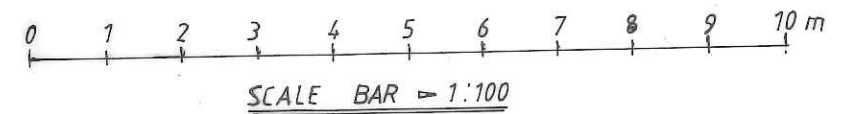


EXISTING GROUND FLOOR	
62 HORSHAM AVENUE FINCHLEY, N12 9BE	
SCALE = 1:50	DATE = NOV. 2023
DRG.NO. = KS/2023/01	REV =

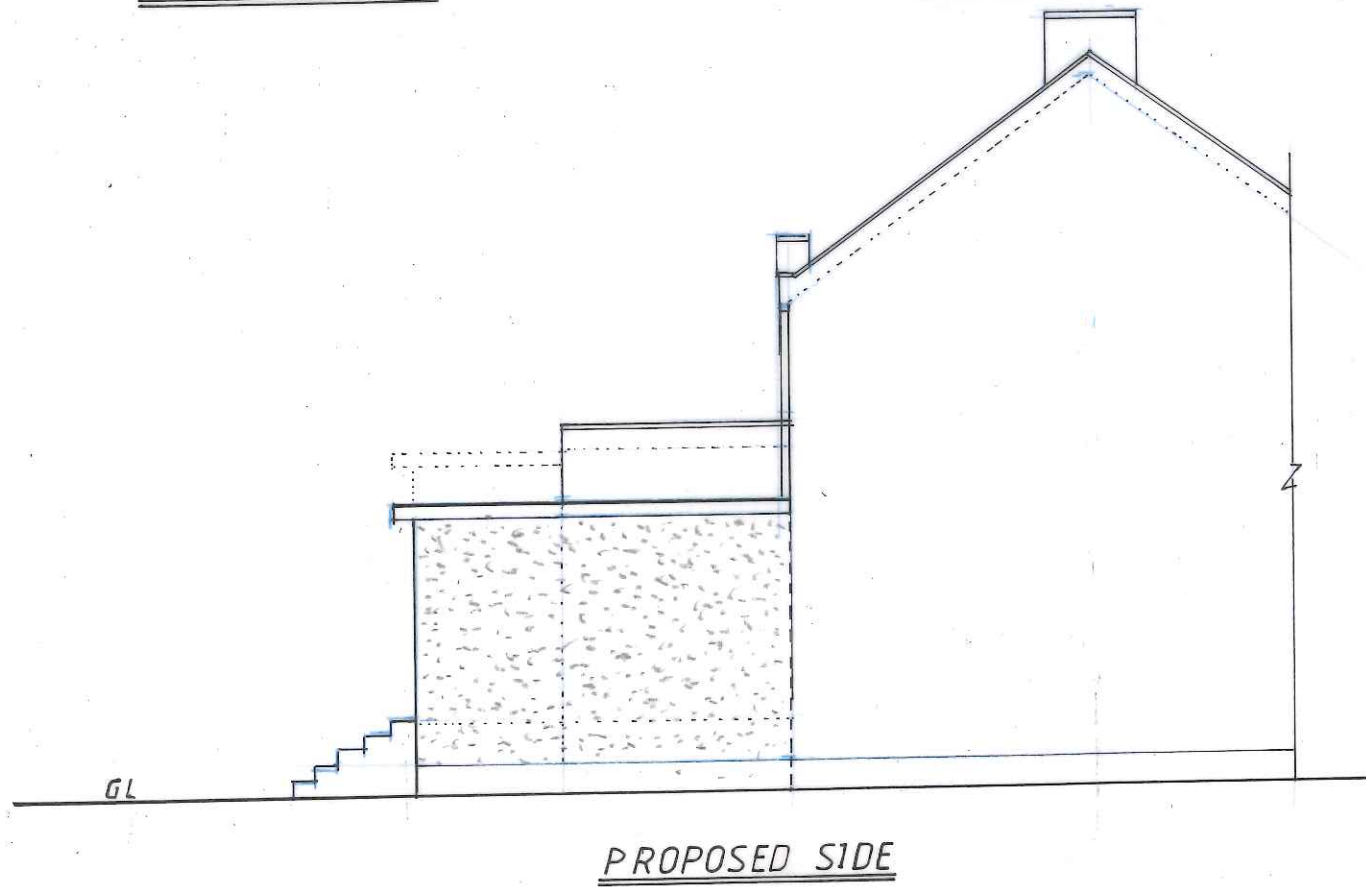

PROPOSED GROUND FLOOR	
62 HORSHAM AVENUE FINCHLEY, N12 9BE	
SCALE = 1:50	DATE = NOV. 2023
DRG. NO. = KS/2023/02	REV =

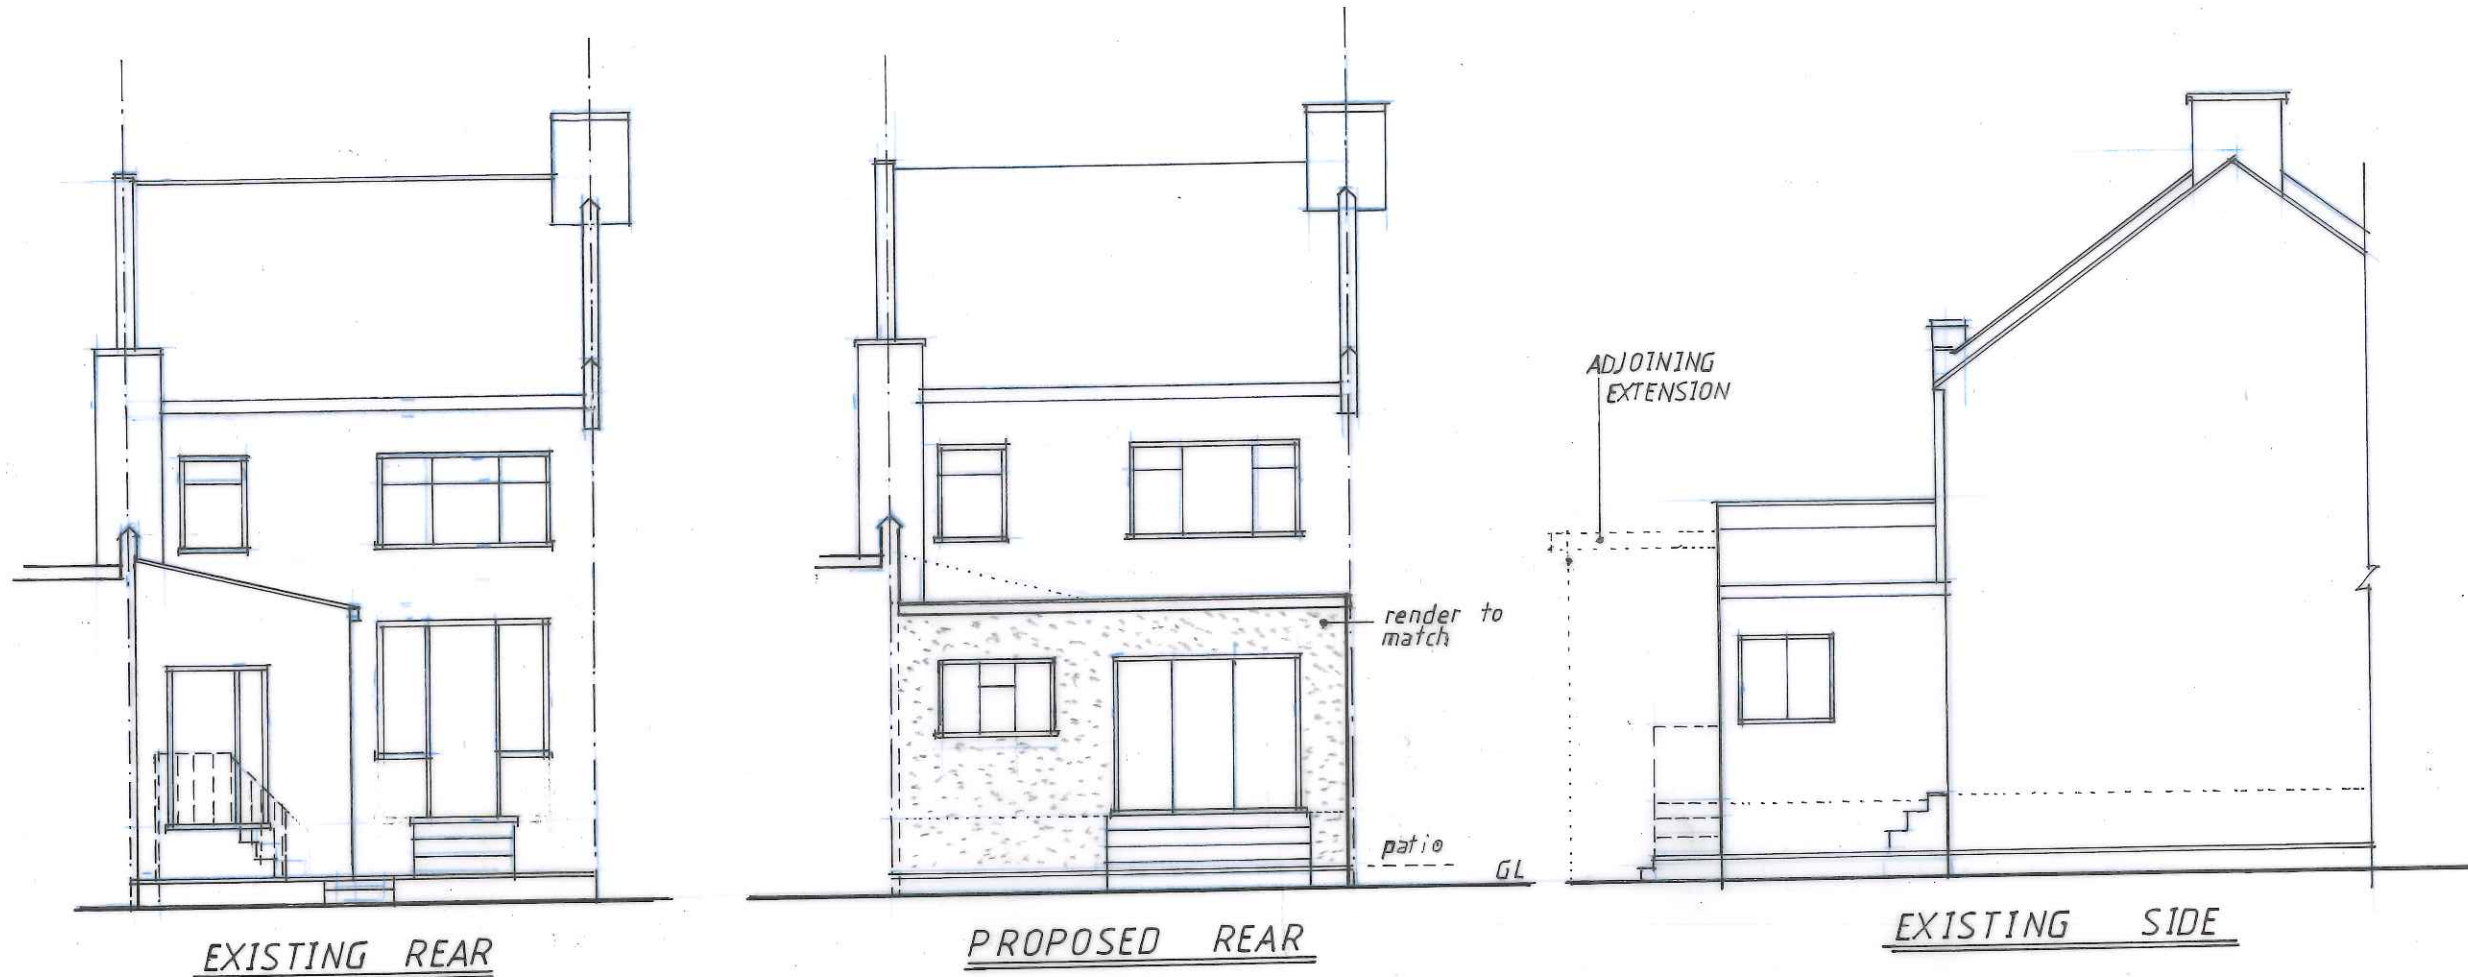

EXISTING & PROPOSED ELEVATIONS	
62 HORSHAM AVENUE FINCHLEY, N12 9BE	
SCALE = 1:100	DATE = NOV. 2023
DRG. NO. = KS/2023/03	REV =