




EXISTING SECTION A-A

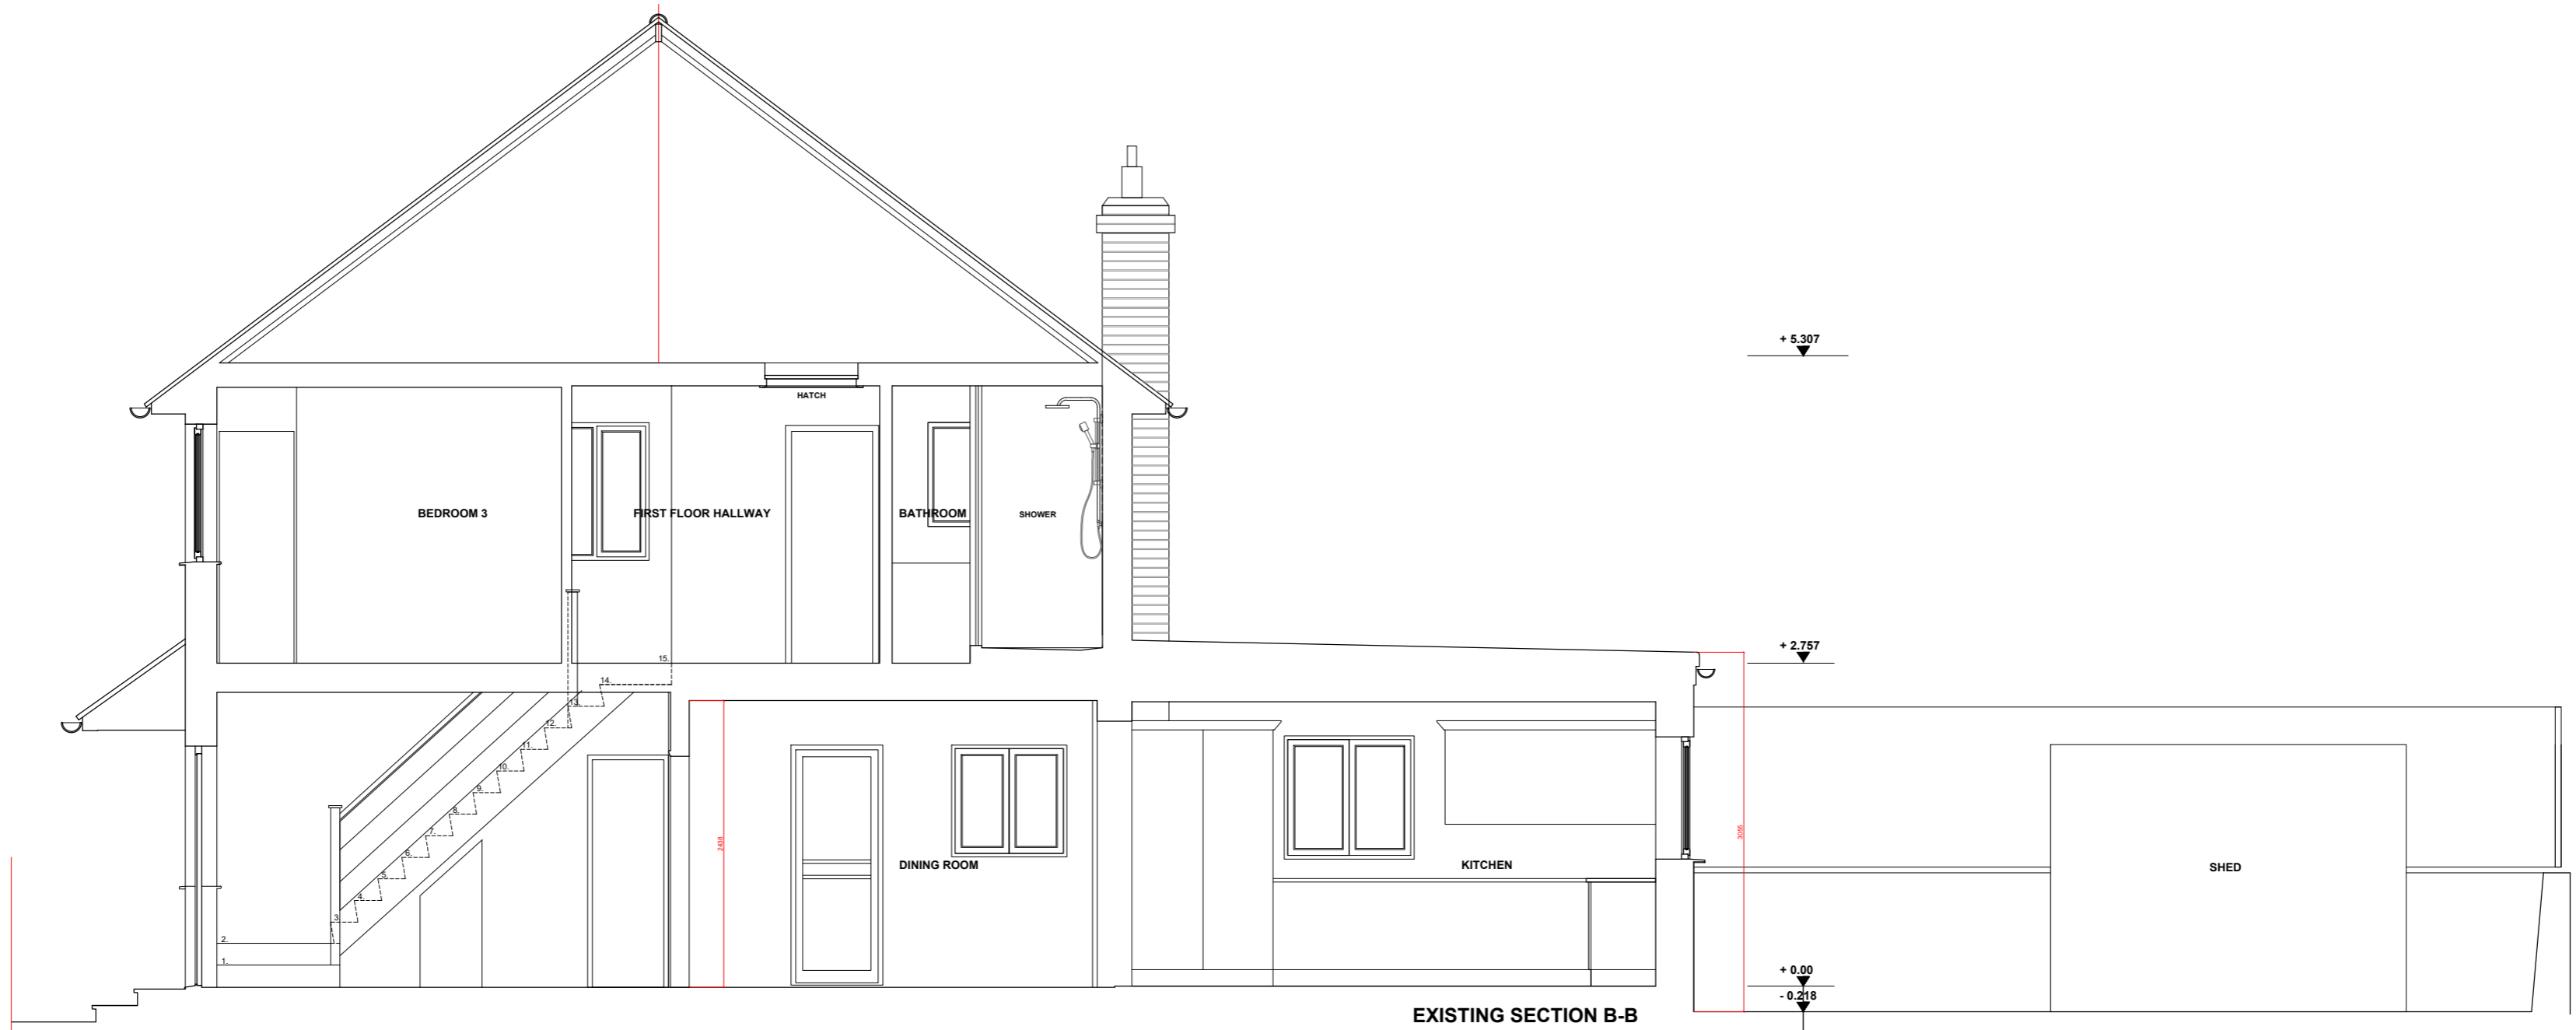

EXISTING SECTION B-B

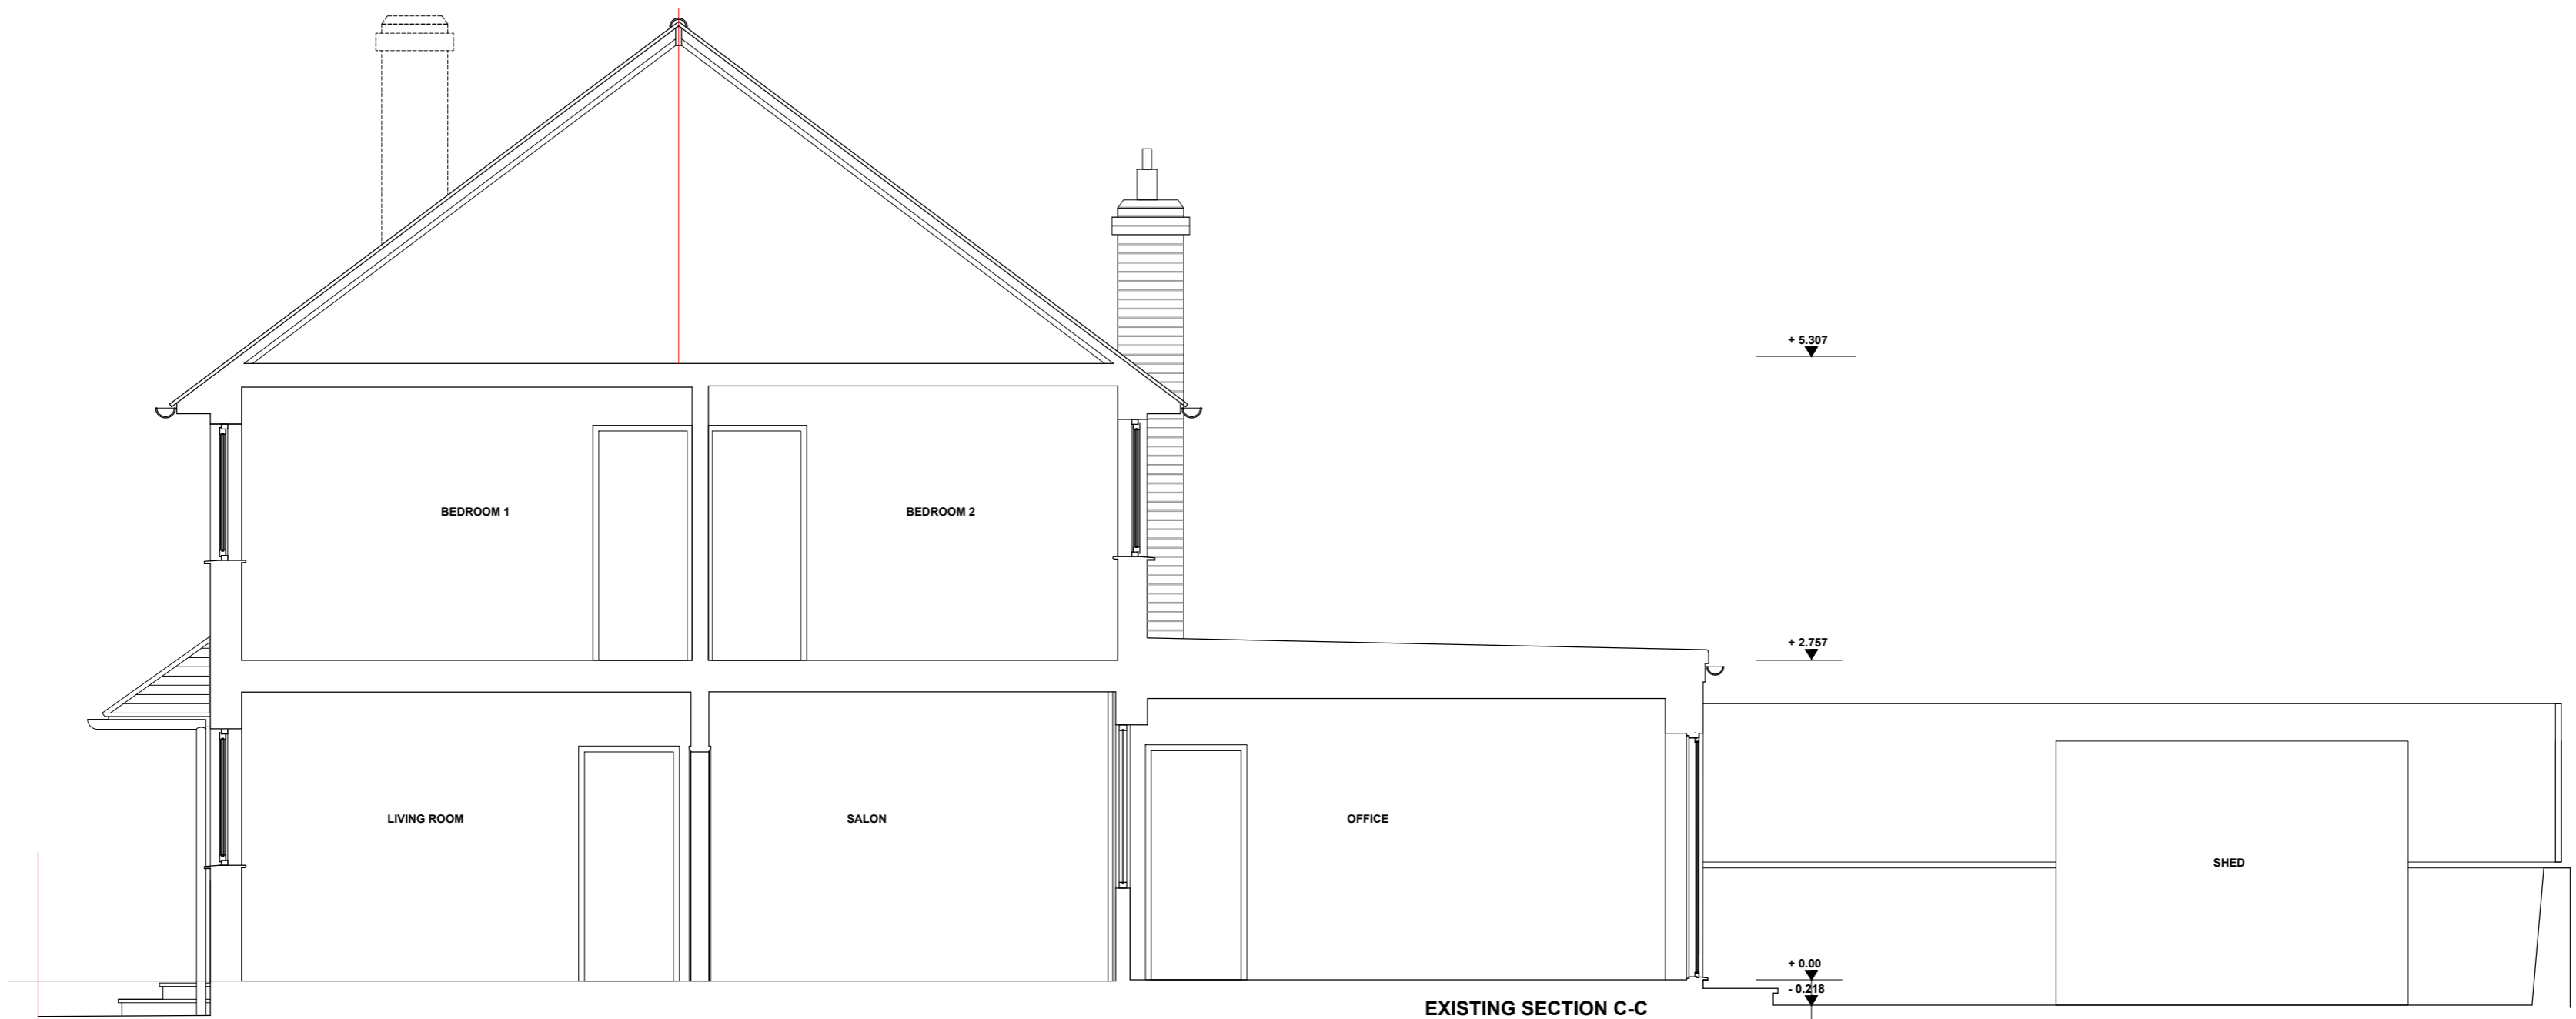

EXISTING SECTION C-C

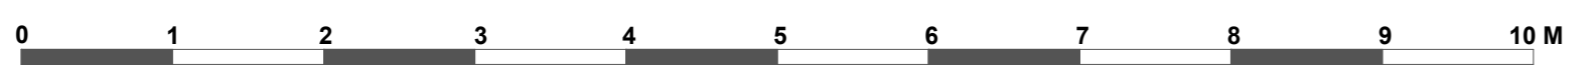

GEORGIA CRISTEA ARCHITECT FLAT 7, 4 CHURCHWOOD GARDENS, LONDON SE23 3BF Tel: 0754112736 georgia.cristea@gmail.com	SCALE: 1:50 @ A1	DO NOT SCALE FROM THIS DRAWING: check all dimensions on site or with the architect.	PROJECT ADDRESS: 59 Howcroft Cres, London N3 1PA	DWG NO: <b>039 / 03</b>
	DATE: 04.02.2024		EXISTING SECTIONS	
PLANNING			PROJECT NO: 039	REV: