



2 Existing Left Side Elevation
1:50



1 Proposed Left Side Elevation
1:50

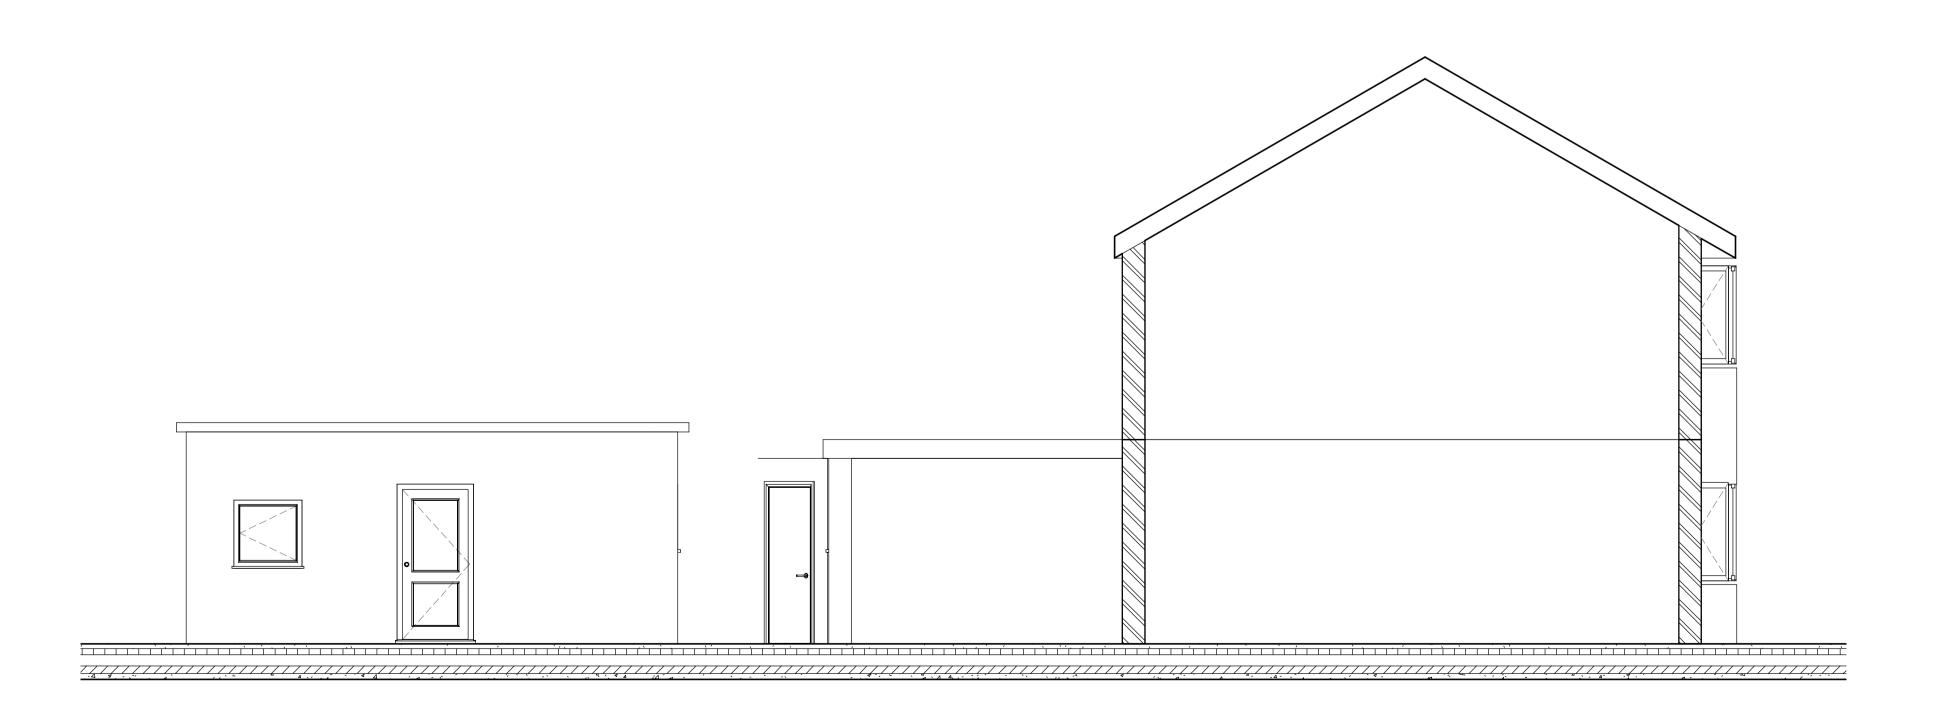

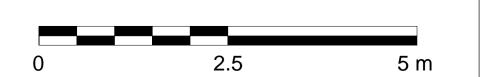

Proposed Materials

• Boundary fence = Woodenn Fence

• External wall floor = Smooth Render

• Windows = Whjite uPVC

• Roof window = Dark grey flashing and frame.

• External Door = White uPVC

• Flat Roof = GRP

• Main Pitched Roof = Plain Concrete Tiles to match existing

• Conservatory Pitched Roof = Translucent uPVC

• Dormer Cheeks = Plain Concrete Tiles to match existing

Rev	Description	Date
CODE	CODE SUITABILITY DESCRIPTION	
STATUS	PURPOSE OF ISSUE	

www.Facebook.com/K2Arch enquiry.plans@gmail.com

07427 980467 PROJECT

38 The Grates Oxford OX4 3LJ Garage Conversion Granny Annexe

TITLE

Elevation Views

CLIEN

V K Sahonta and Christina Sahont

DRAWN BY CHECKED BY DATE				
Mohd N	Mohd N		03/17/23	
SCALE (@ A1) 1 : 50		PROJECT NUMBER		
DRAWING NUMBER				REV
A114				