


1 P05 **P5.0 Second Floor as proposed**
1 : 100

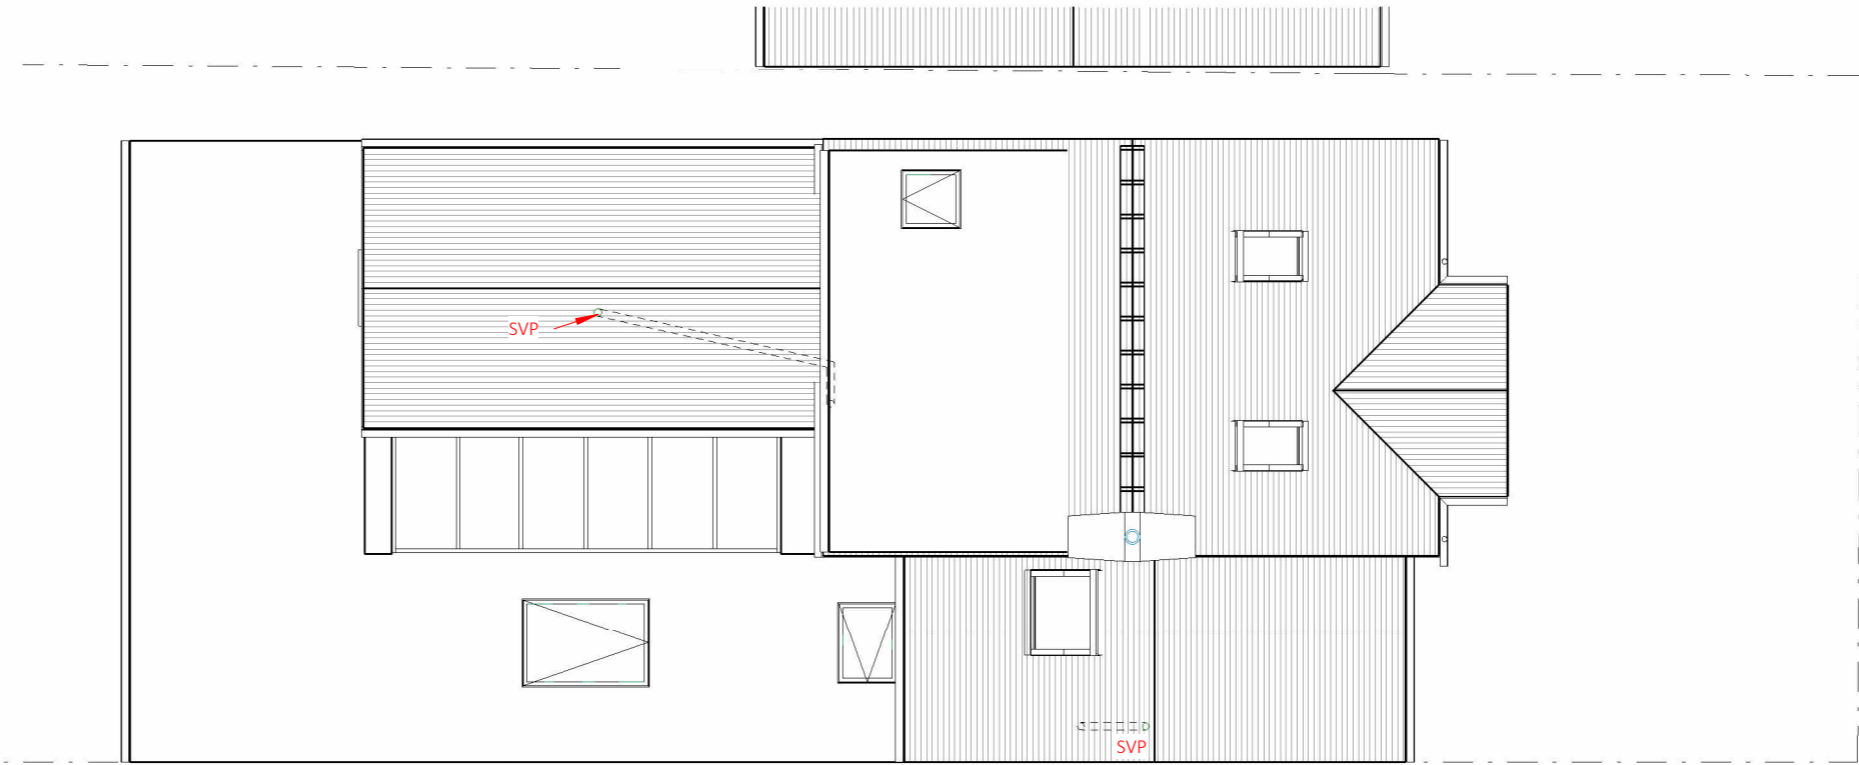

2 P05 **P6.0 Roof Plan as proposed**
1 : 100