




1
P03
east elevation - existing
1 : 100

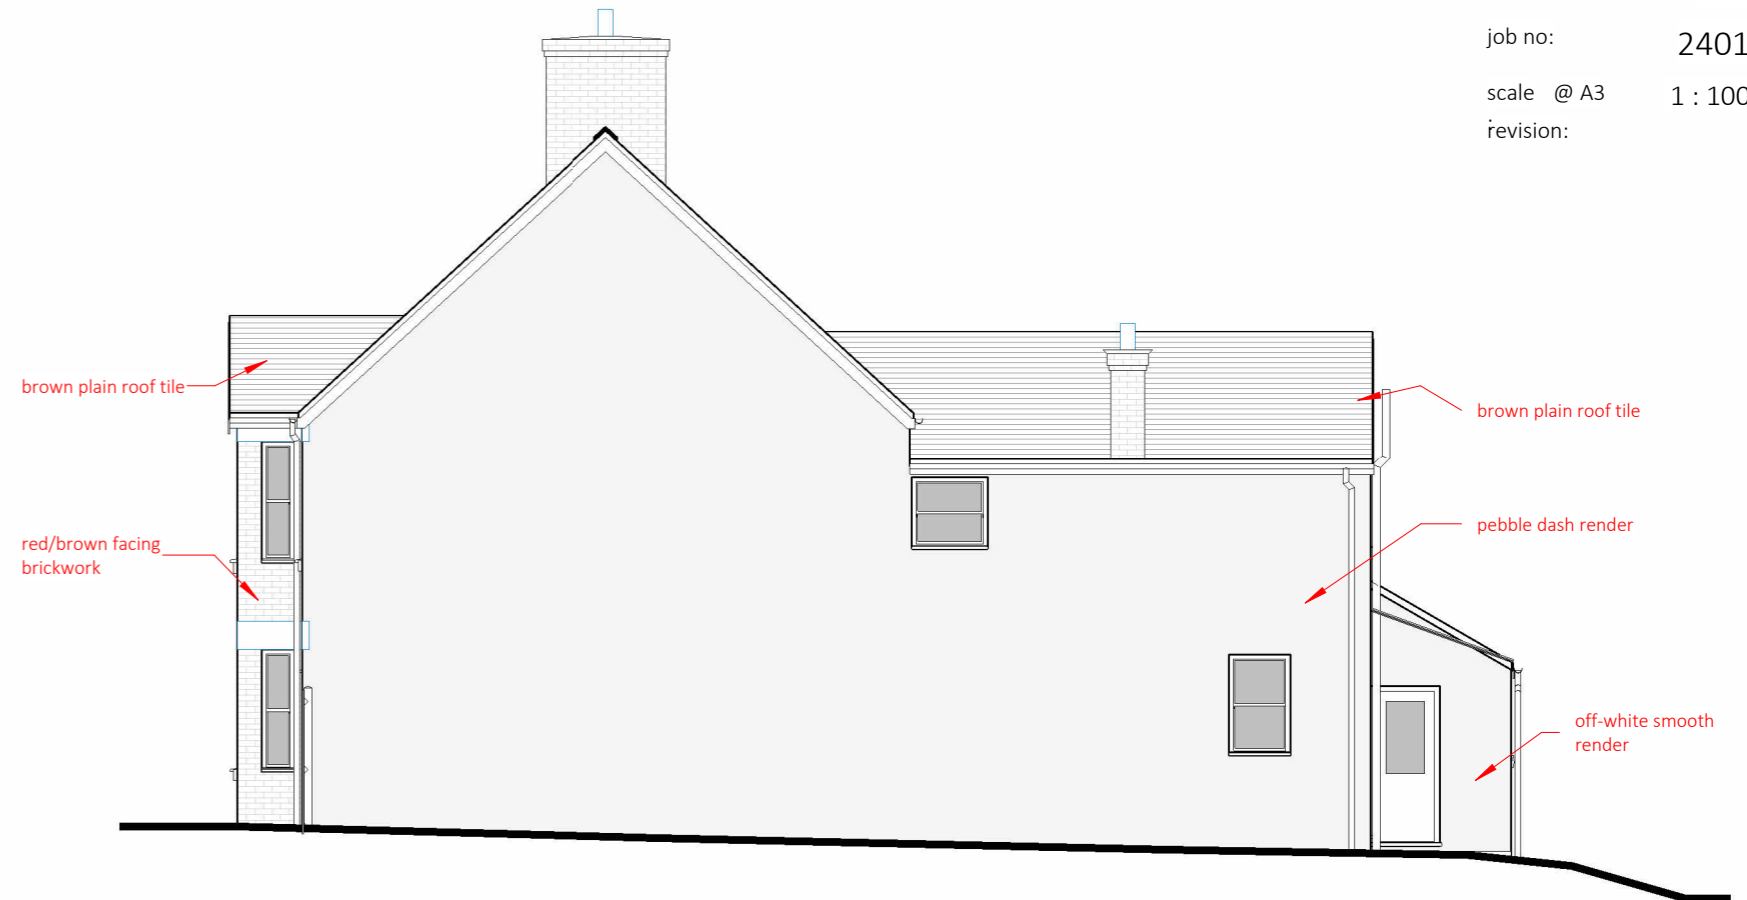

2
P03
north elevation - existing
1 : 100

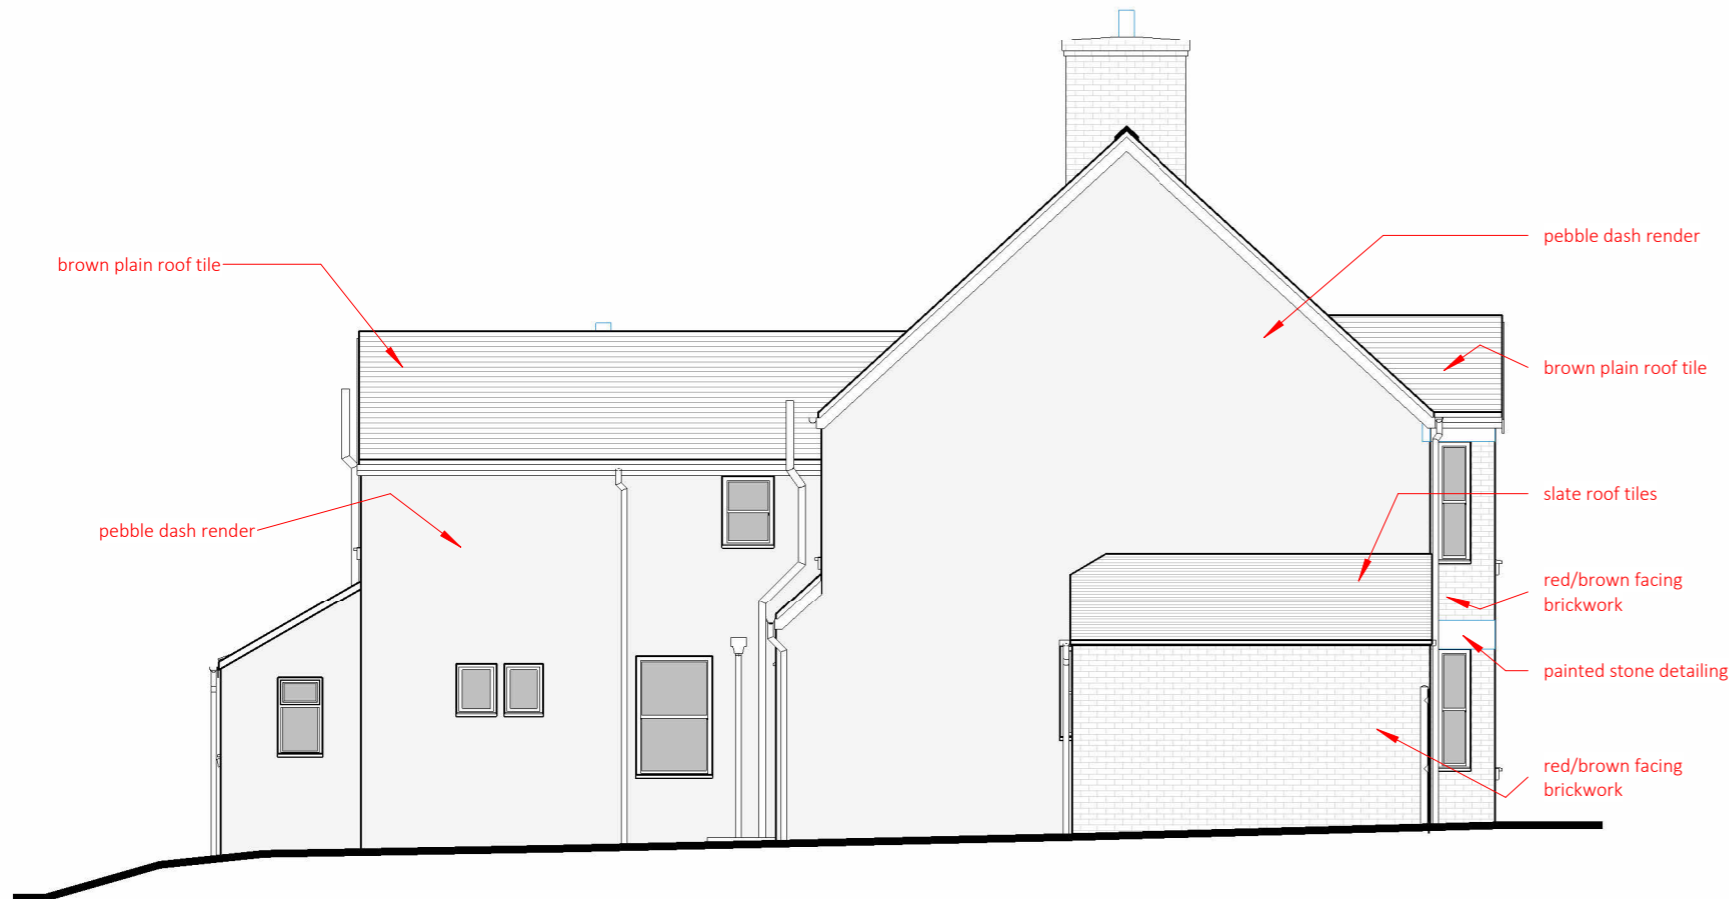

3
P03
south elevation - existing
1 : 100

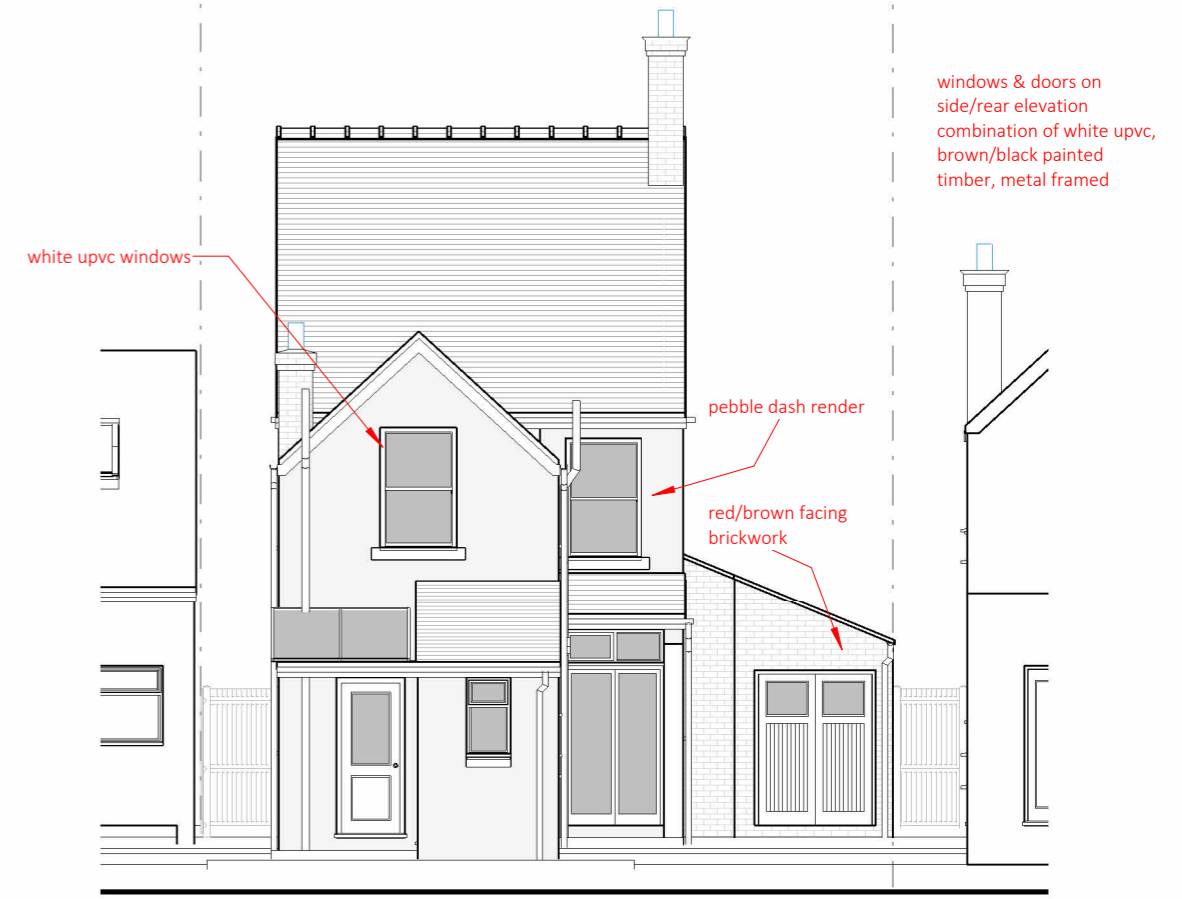

4
P03
west elevation - existing
1 : 100

