



1
P04
P3.0 Ground floor as proposed
1 : 100

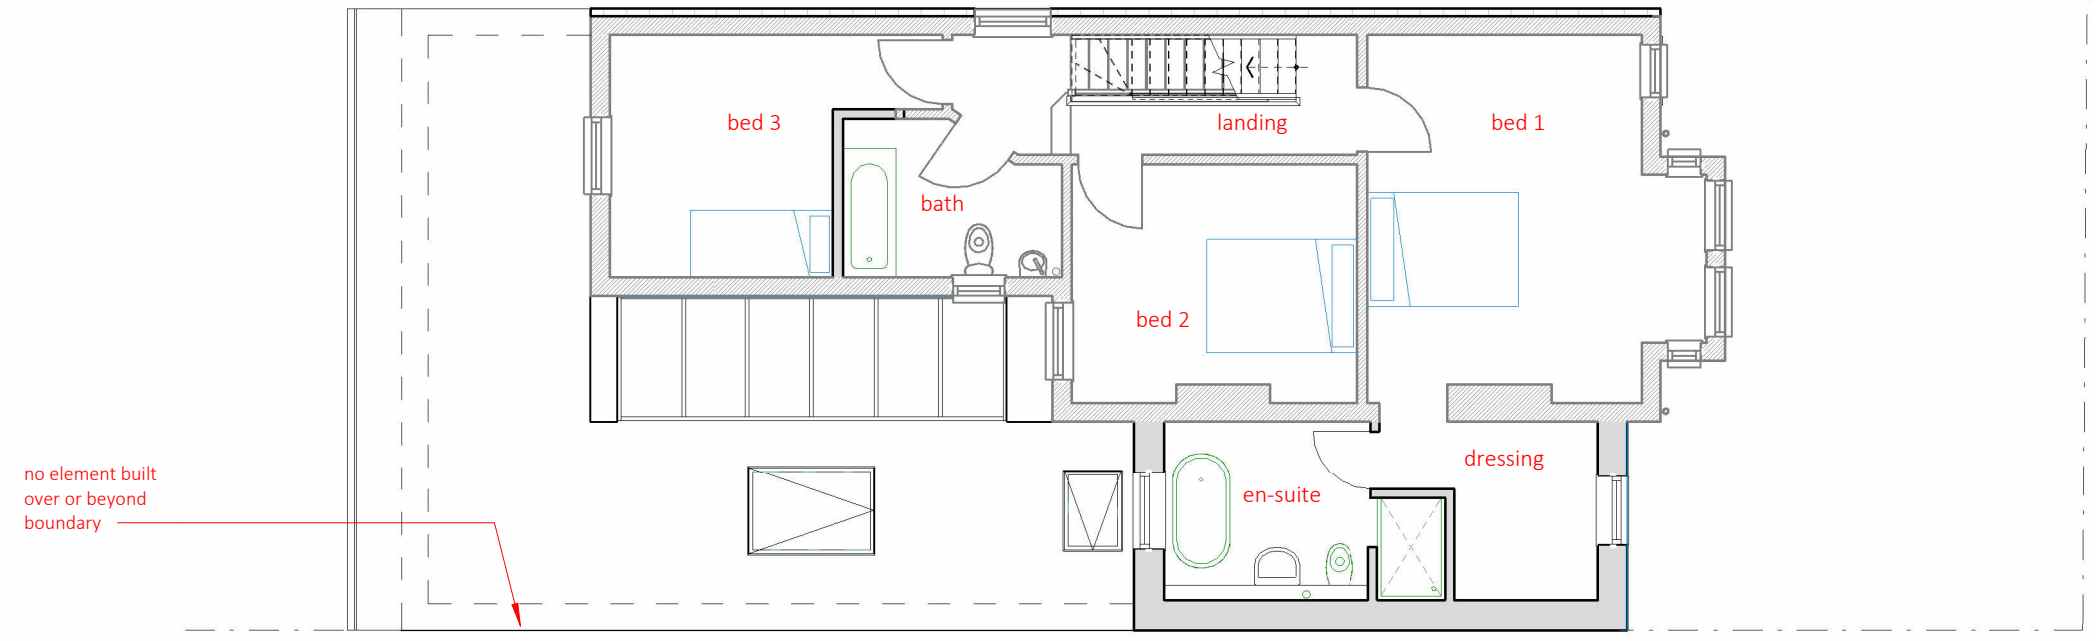

2
P04
P4.0 First Floor as proposed
1 : 100

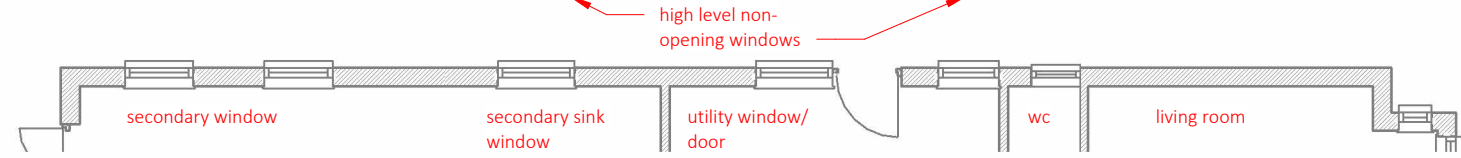