




1
P06
east elevation - proposed
1 : 100

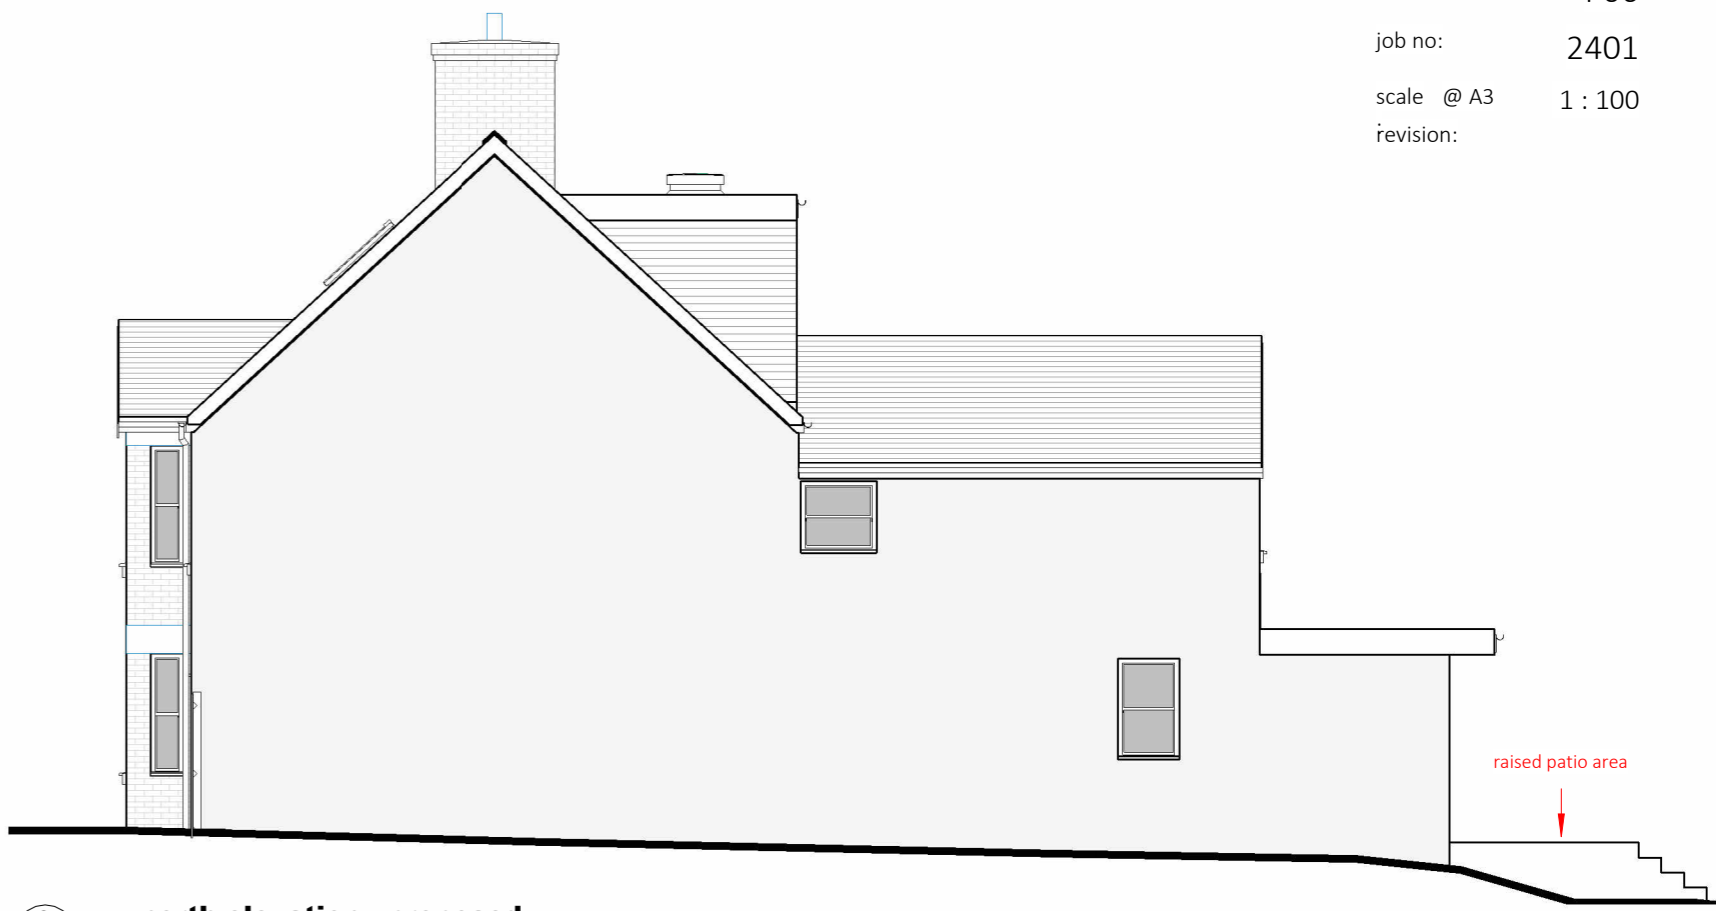

2
P06
north elevation - proposed
1 : 100

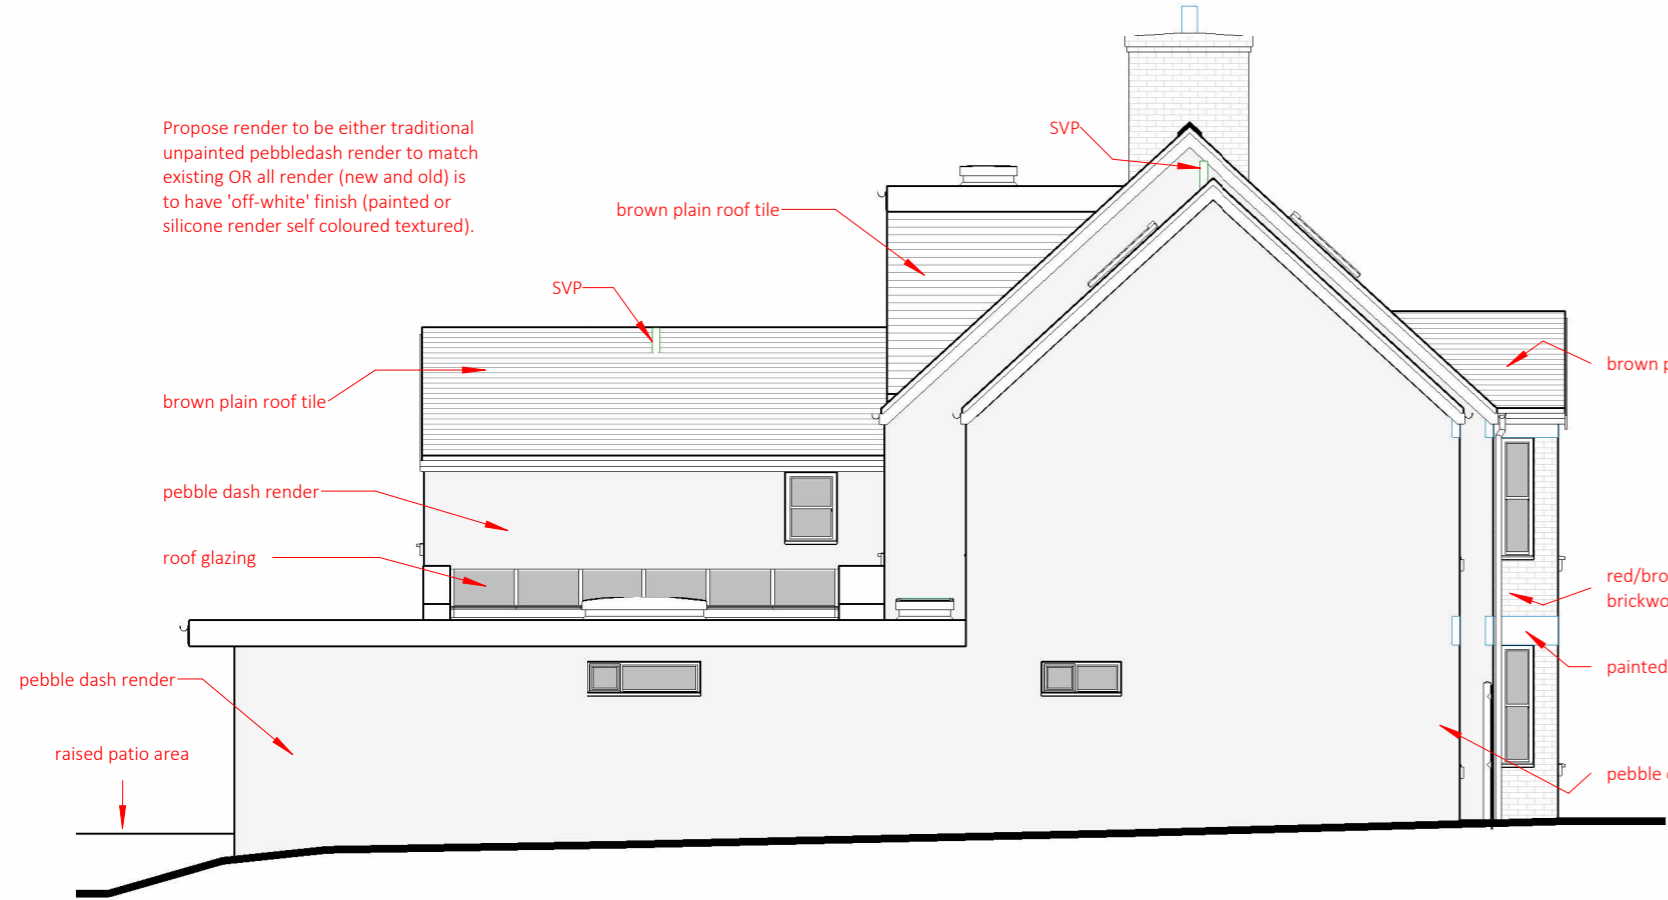

3
P06
south elevation - proposed
1 : 100

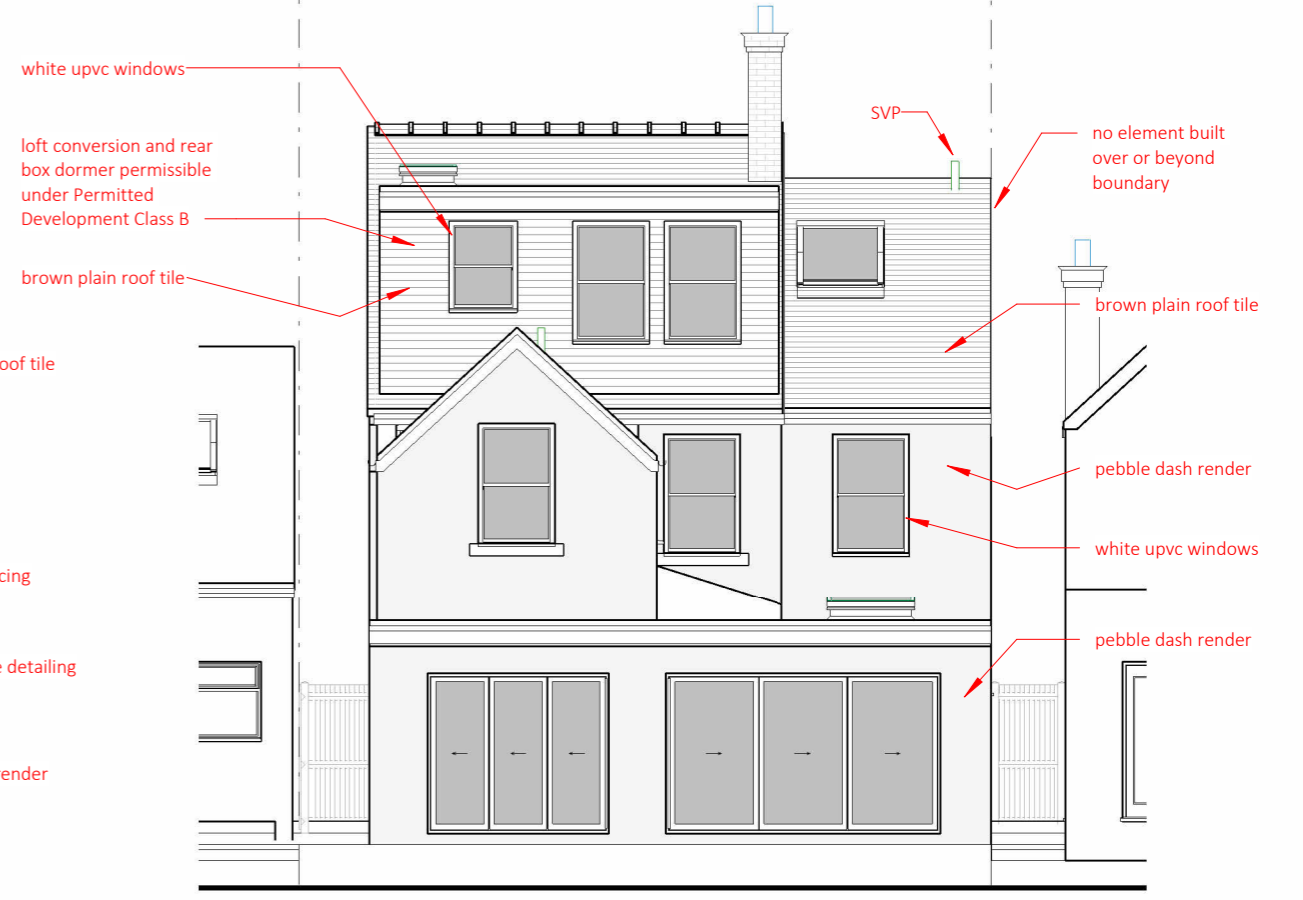

4
P06
west elevation - proposed
1 : 100

