


**1**  
P01 **P1.0 Location Plan as existing**  
1 : 1250

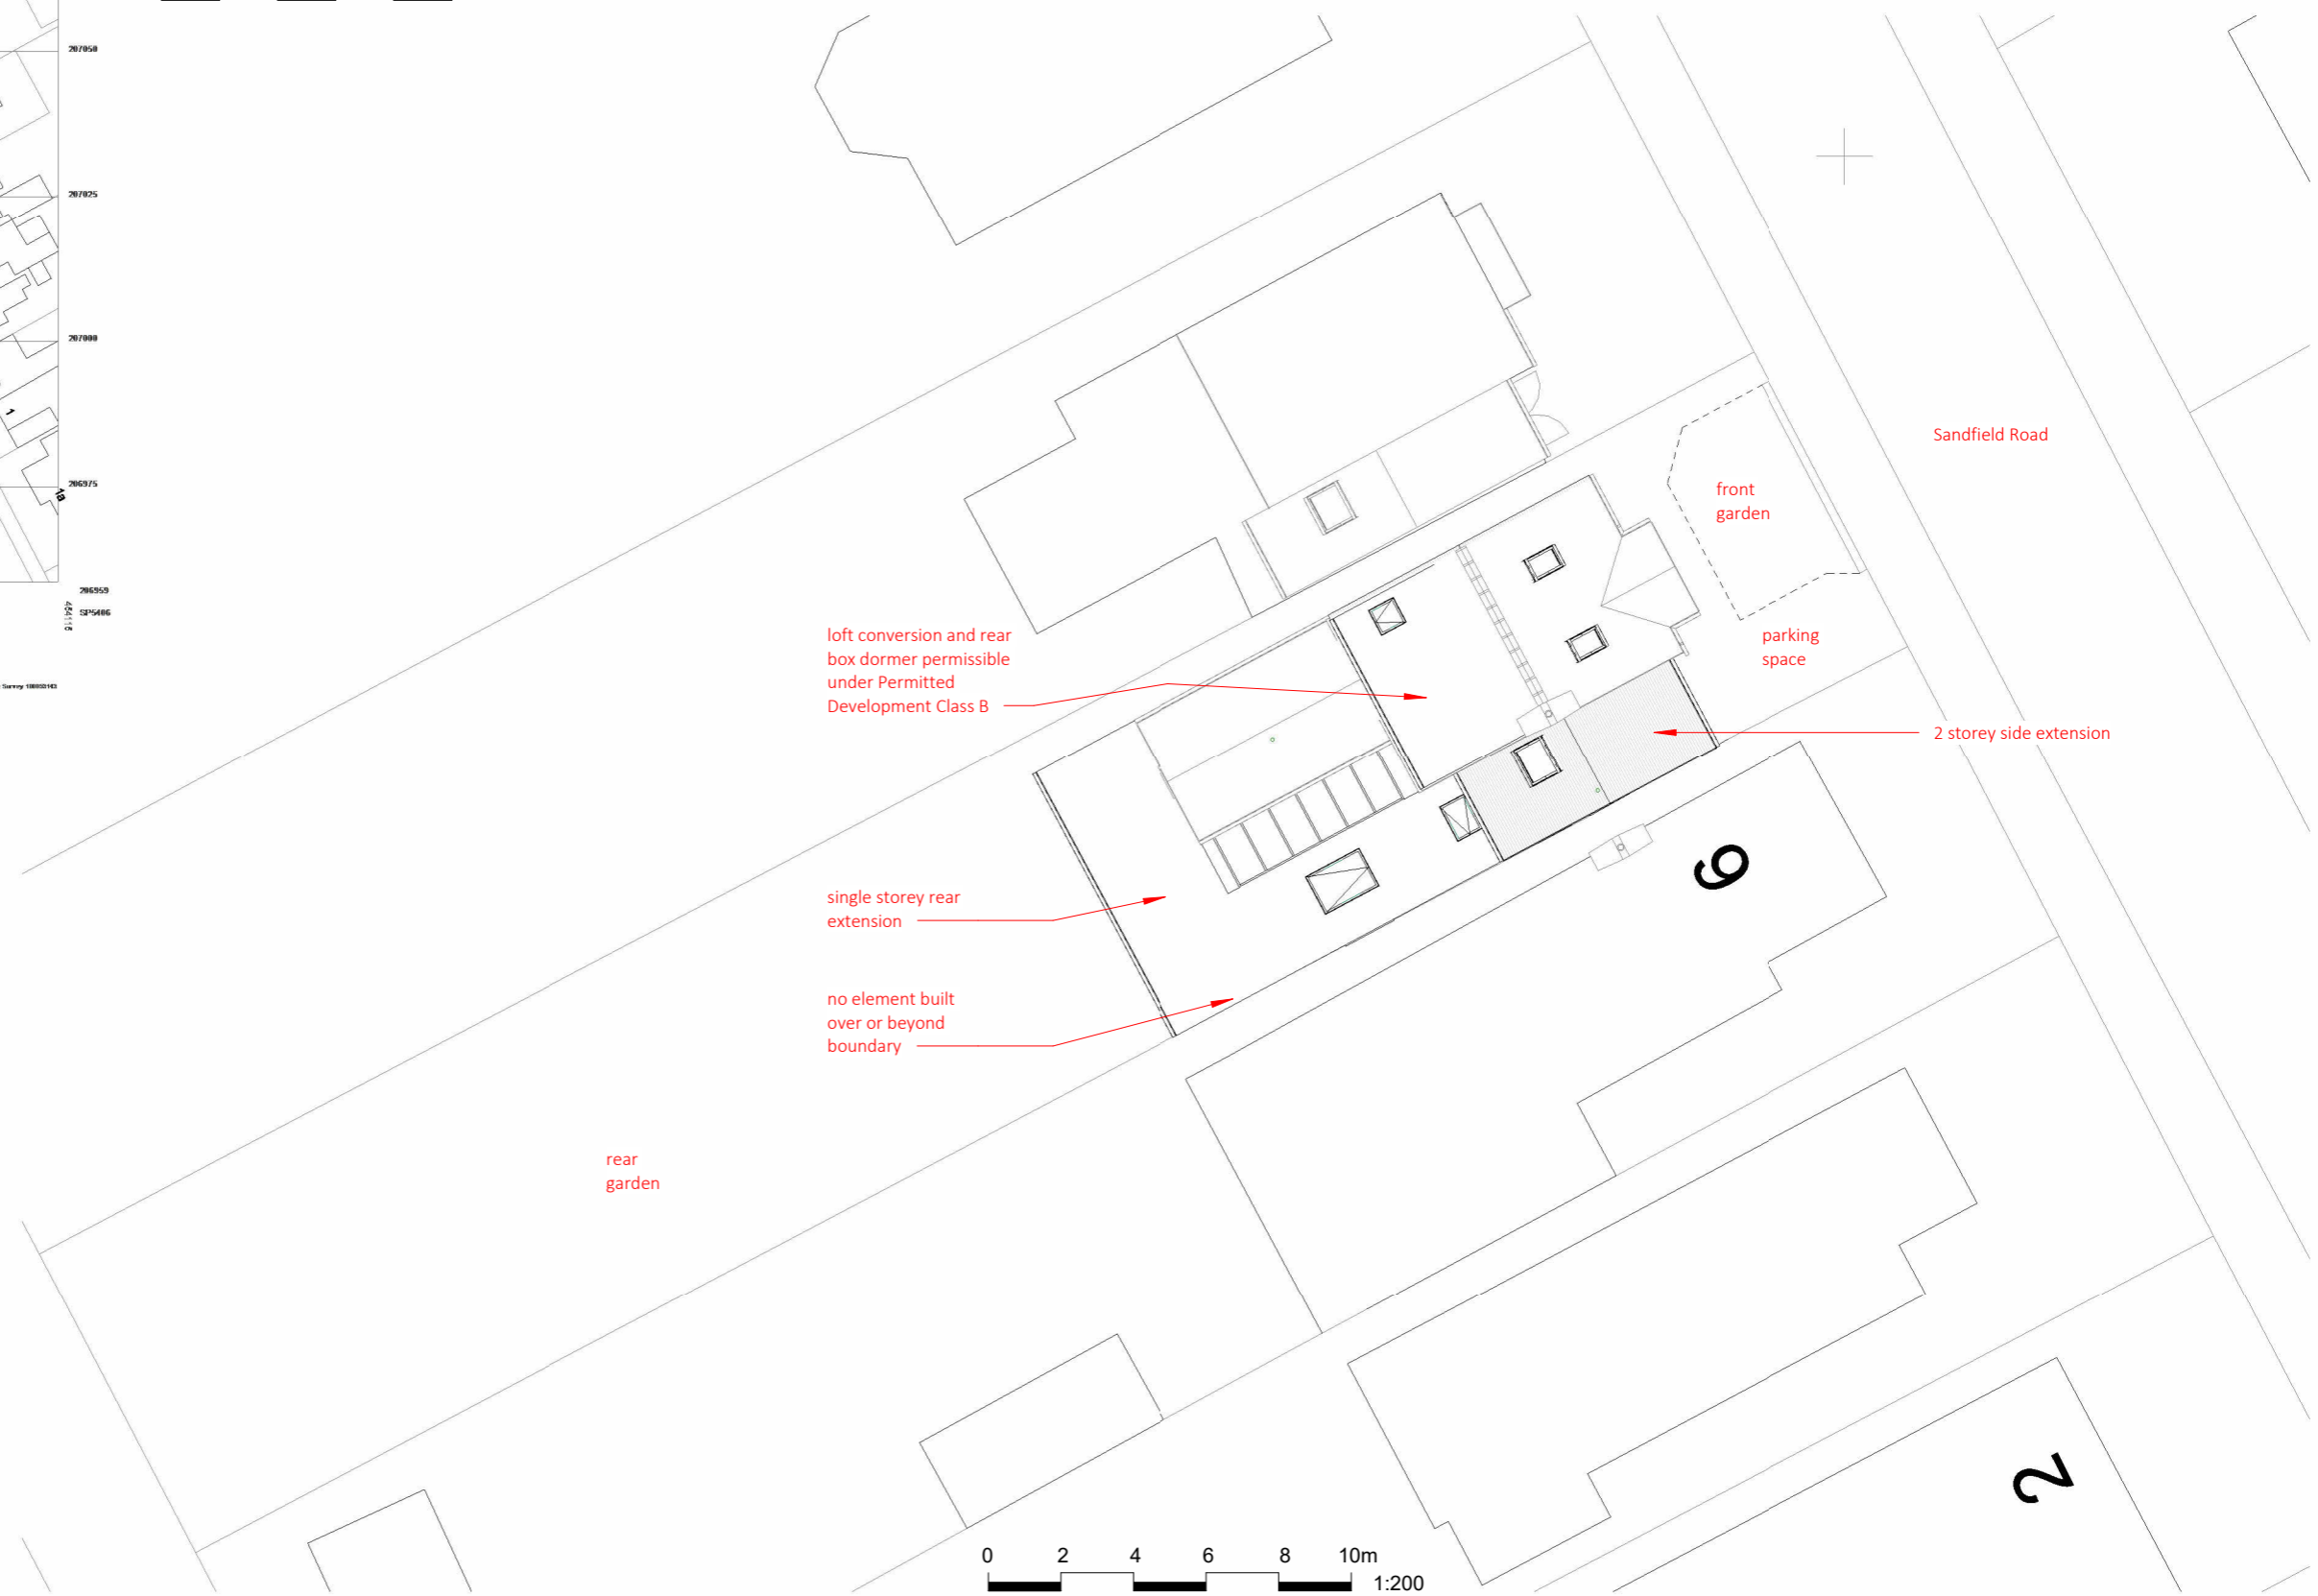

**2**  
P01 **P2.0 Block Plan as proposed**  
1 : 200