
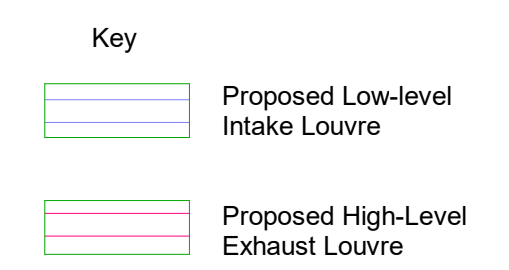
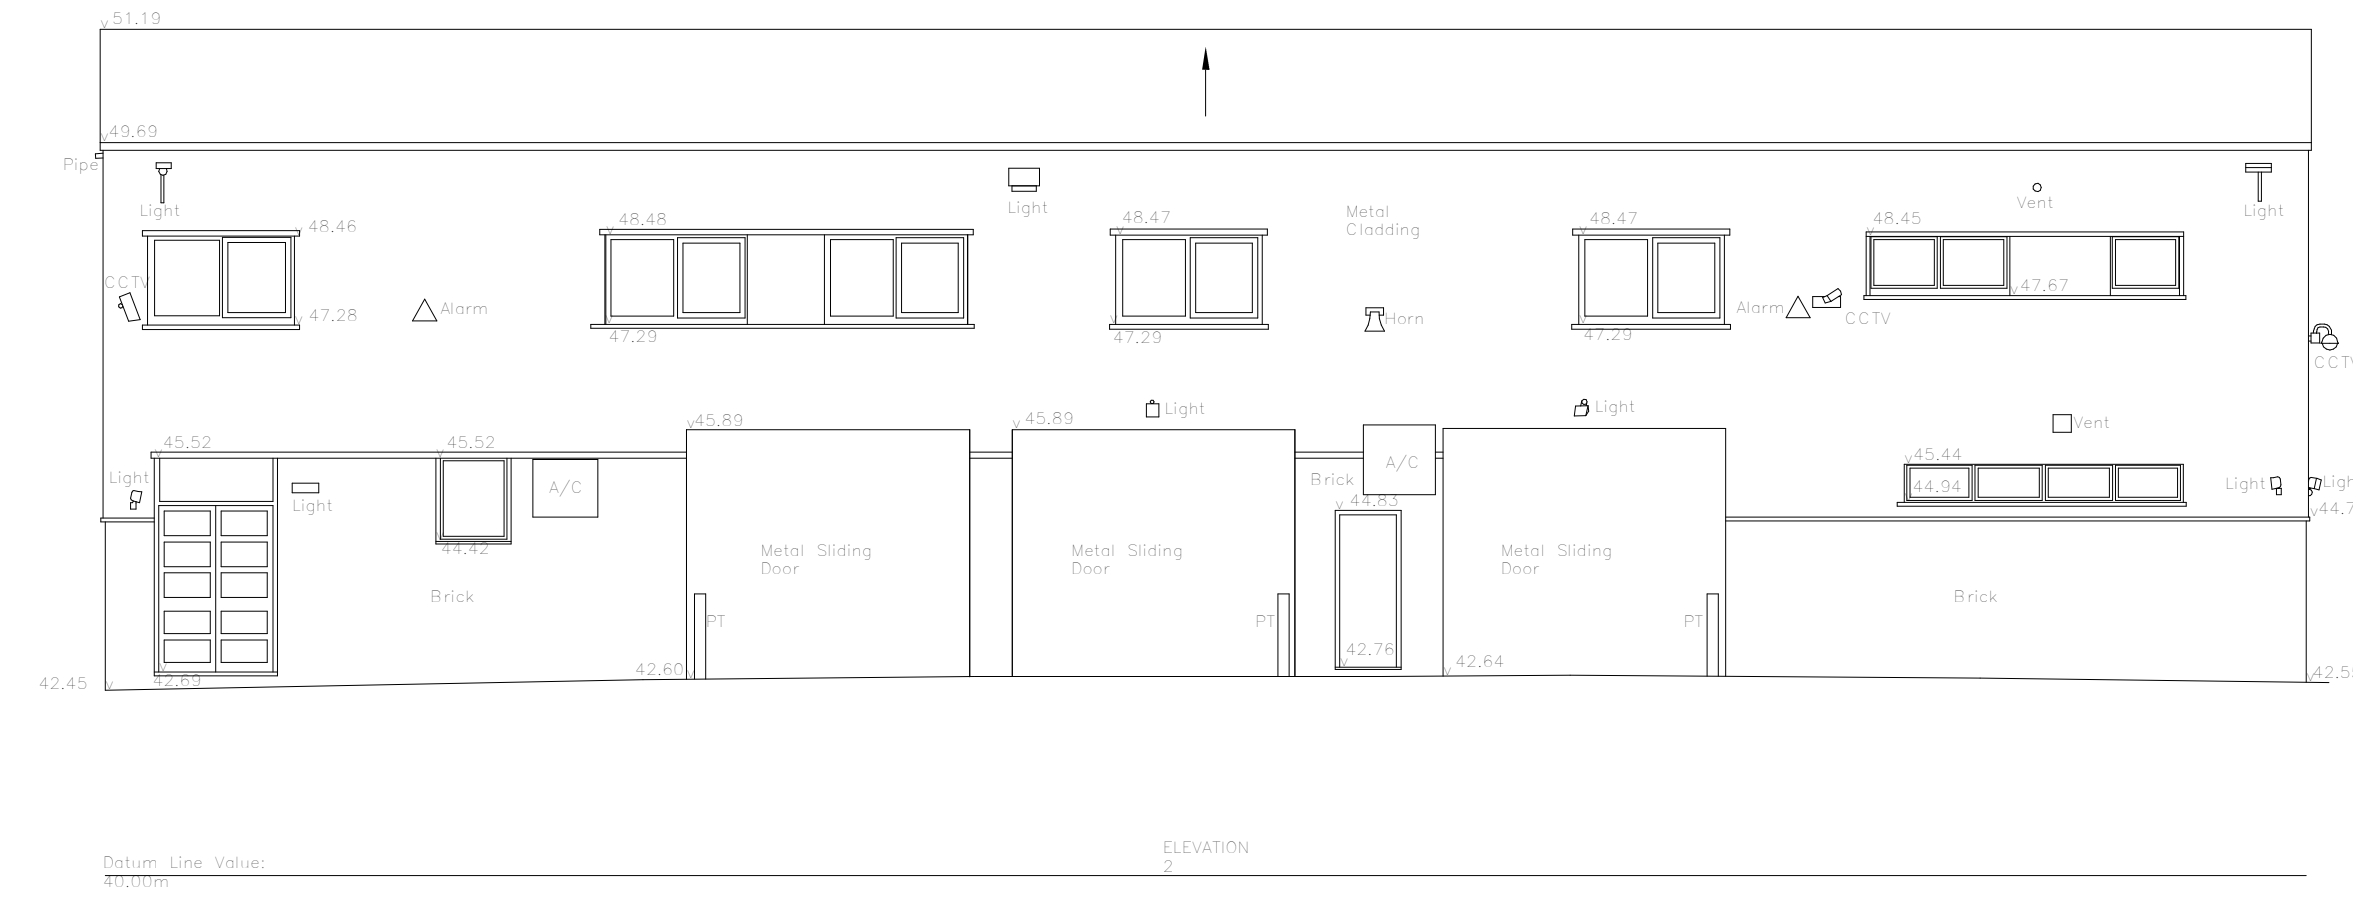


NOTE: CONCEPT DESIGN ONLY

© Crown copyright 2018
 Do not scale from drawings. Verify all dimensions on site prior to construction. This drawing is to be read in conjunction with all relevant documents and drawings. Report all discrepancies to MOJ immediately.
 No unauthorised use, disclosure, storage or copying.

Notes

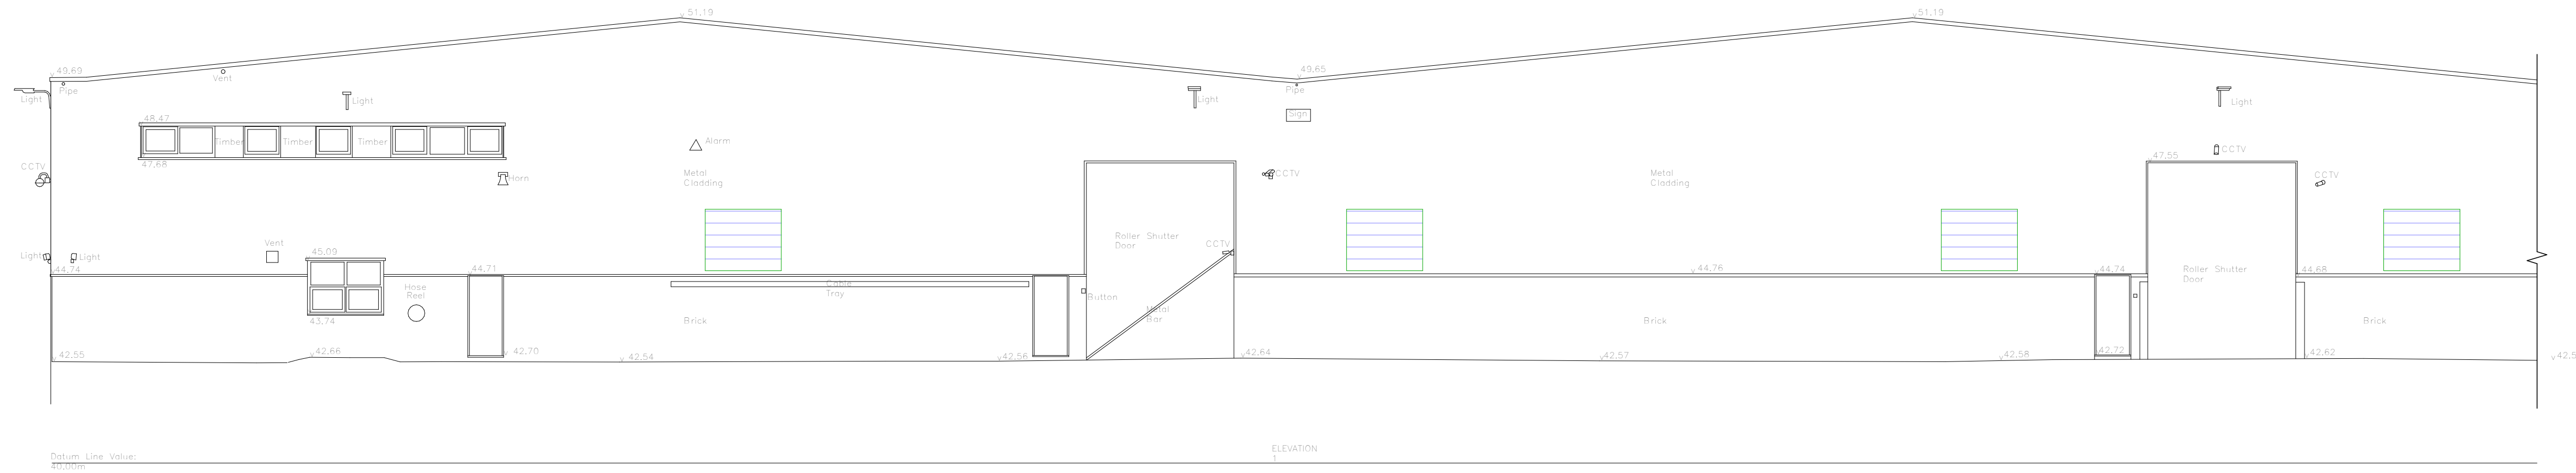

Rev	Issued by	Issued to	Date	Description
P01	ATR	MOJ	22/03/2024	RIBA Stage 2

Key Plan

Project Status
 RIBA STAGE 2

<p>Ministry of Justice</p>	Project KENT INTAKE UNITS 1&2
	Ministry of Justice, 102 Petty France, London, SW1H 9AJ

Project Description / Site
 KENT INTAKE UNIT UNITS 1&2

Project Address
 CHANNEL VIEW ROAD
 DOVER
 CT17 9TP

Building Type

Drawing Title
 Proposed Elevations

	Drawn By: LR Checked By: MD Approved By: AP	Date: 22/03/2024 Date: 22/03/2024 Date: 22/03/2024
--	---	--

Drawing Number
 368710-15158-ATR-XXX-XX-DR-A-0009-S4-D0100

Sheet No.	Scale	Orig. Sheet Size	Rev.
1 of 1	1:100	@ A1	P01

Data Security Classification
 OFFICIAL

Suitability
 S4

© Crown Copyright. All Rights Reserved. Information published on this drawing is the property of the Ministry of Justice and is not to be disseminated outside the Ministry of Justice without the express written permission of the Ministry of Justice.

