



GATE AND WALL ELEVATION
SCALE 1:30

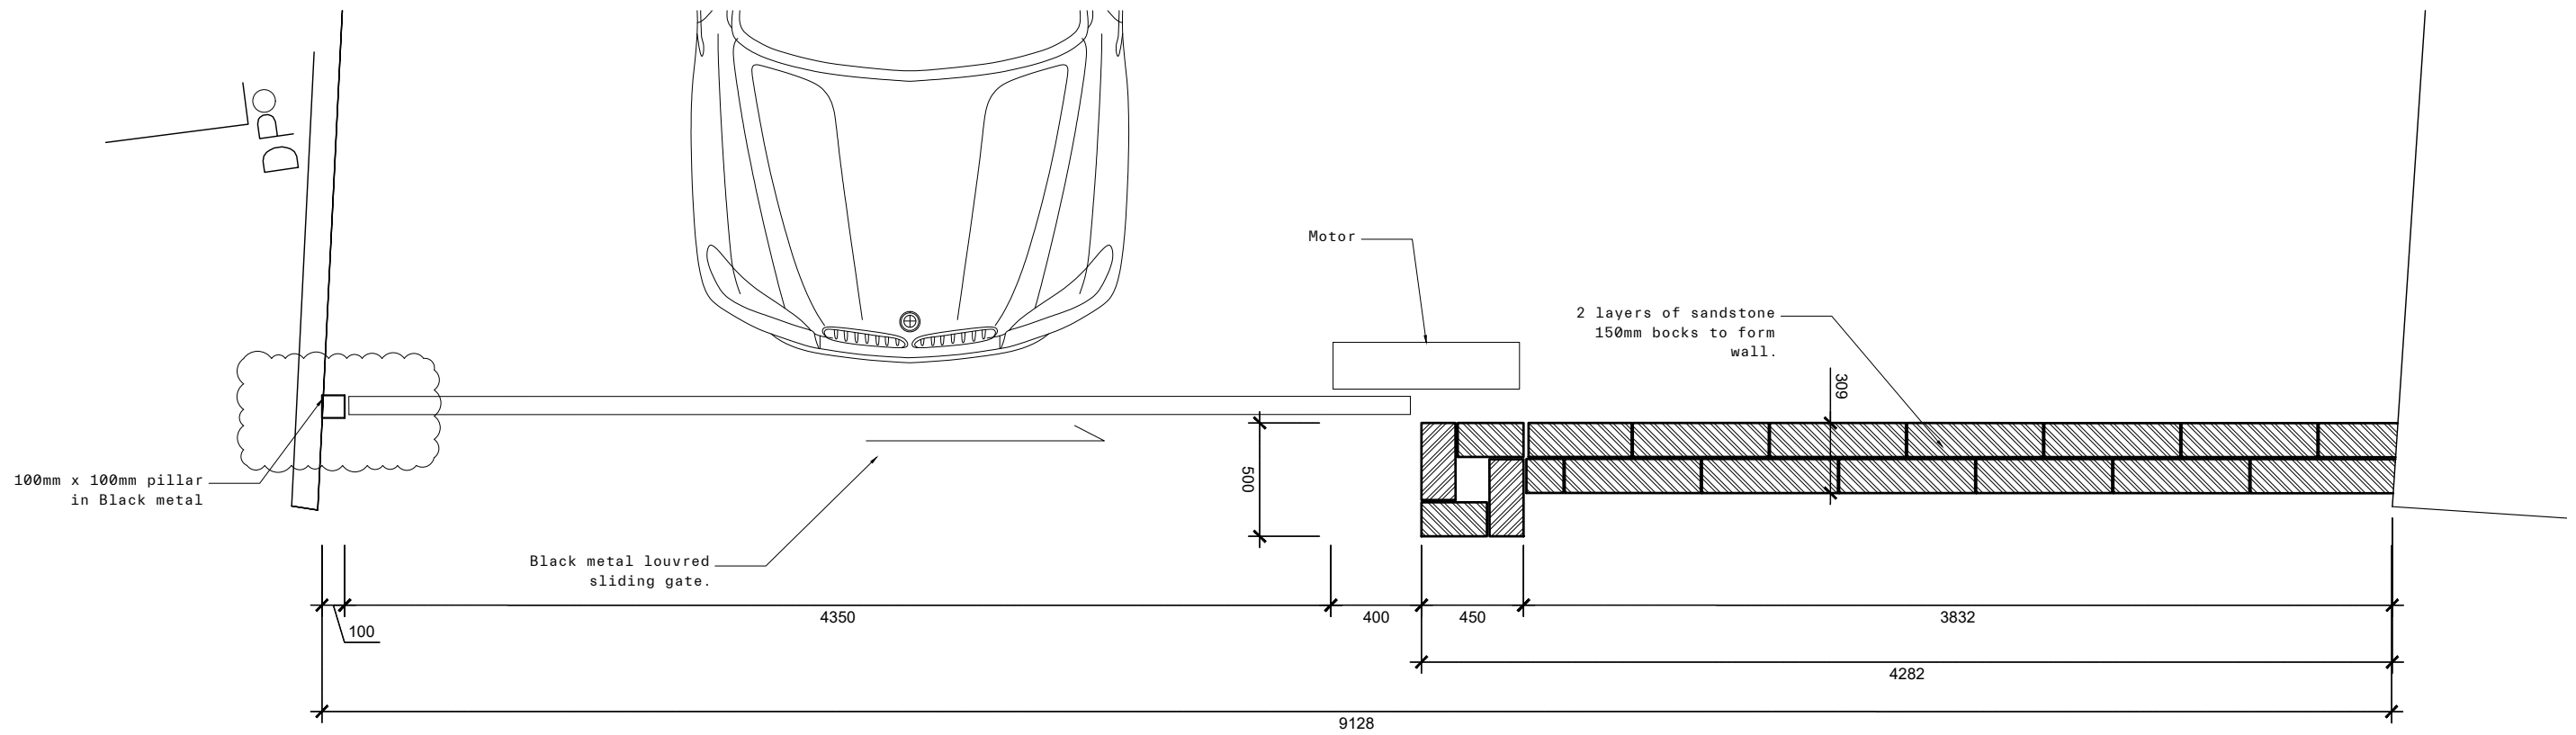

PLAN
SCALE 1:30

GATE AND WALL PLAN

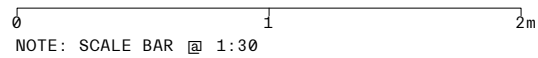

NOTE: SCALE BAR @ 1:30

Status	Rev	Date	By	Revised to
PLANNING		10.23	JM	Revised to contractor

Project	27 Kingsborough Gardens	Project No.	130
Client	Marc & Lorna Taylor	Author	JM
Date	10.23	Check	ML
Scale	1:30	Drawing	Gate and Wall
Author	JM	Revision	A
Check	ML	Drawing No.	L(31)003

© Drawing is copyright of Loader Monteith Architects Limited
 Check all dimensions on site. Do not scale from this drawing. Dimensions in millimeters.
 The client is responsible for all relevant Authorities, Structural and Services Engineers.
 All drawings are to be signed and dated by the Architect.