


LEGEND

- 1. Stair
- 2. Living room
- 3. External steps
- 4. Porch
- 5. Steps
- 6. Press
- 7. Fire place
- 8. WC
- 9. Drinks Room
- 10. Kitchen
- 11. Outward opening engineered doors with metal inset.
- 12. French door unit
- 13. Terraced area
- 14. Rooflight
- 15. Louvered Screen prevent overlooking
- 16. Black Metal balustrade
- 17. Planter
- 18. Gate
- 19. Red Sandstone Wall (pictured below)

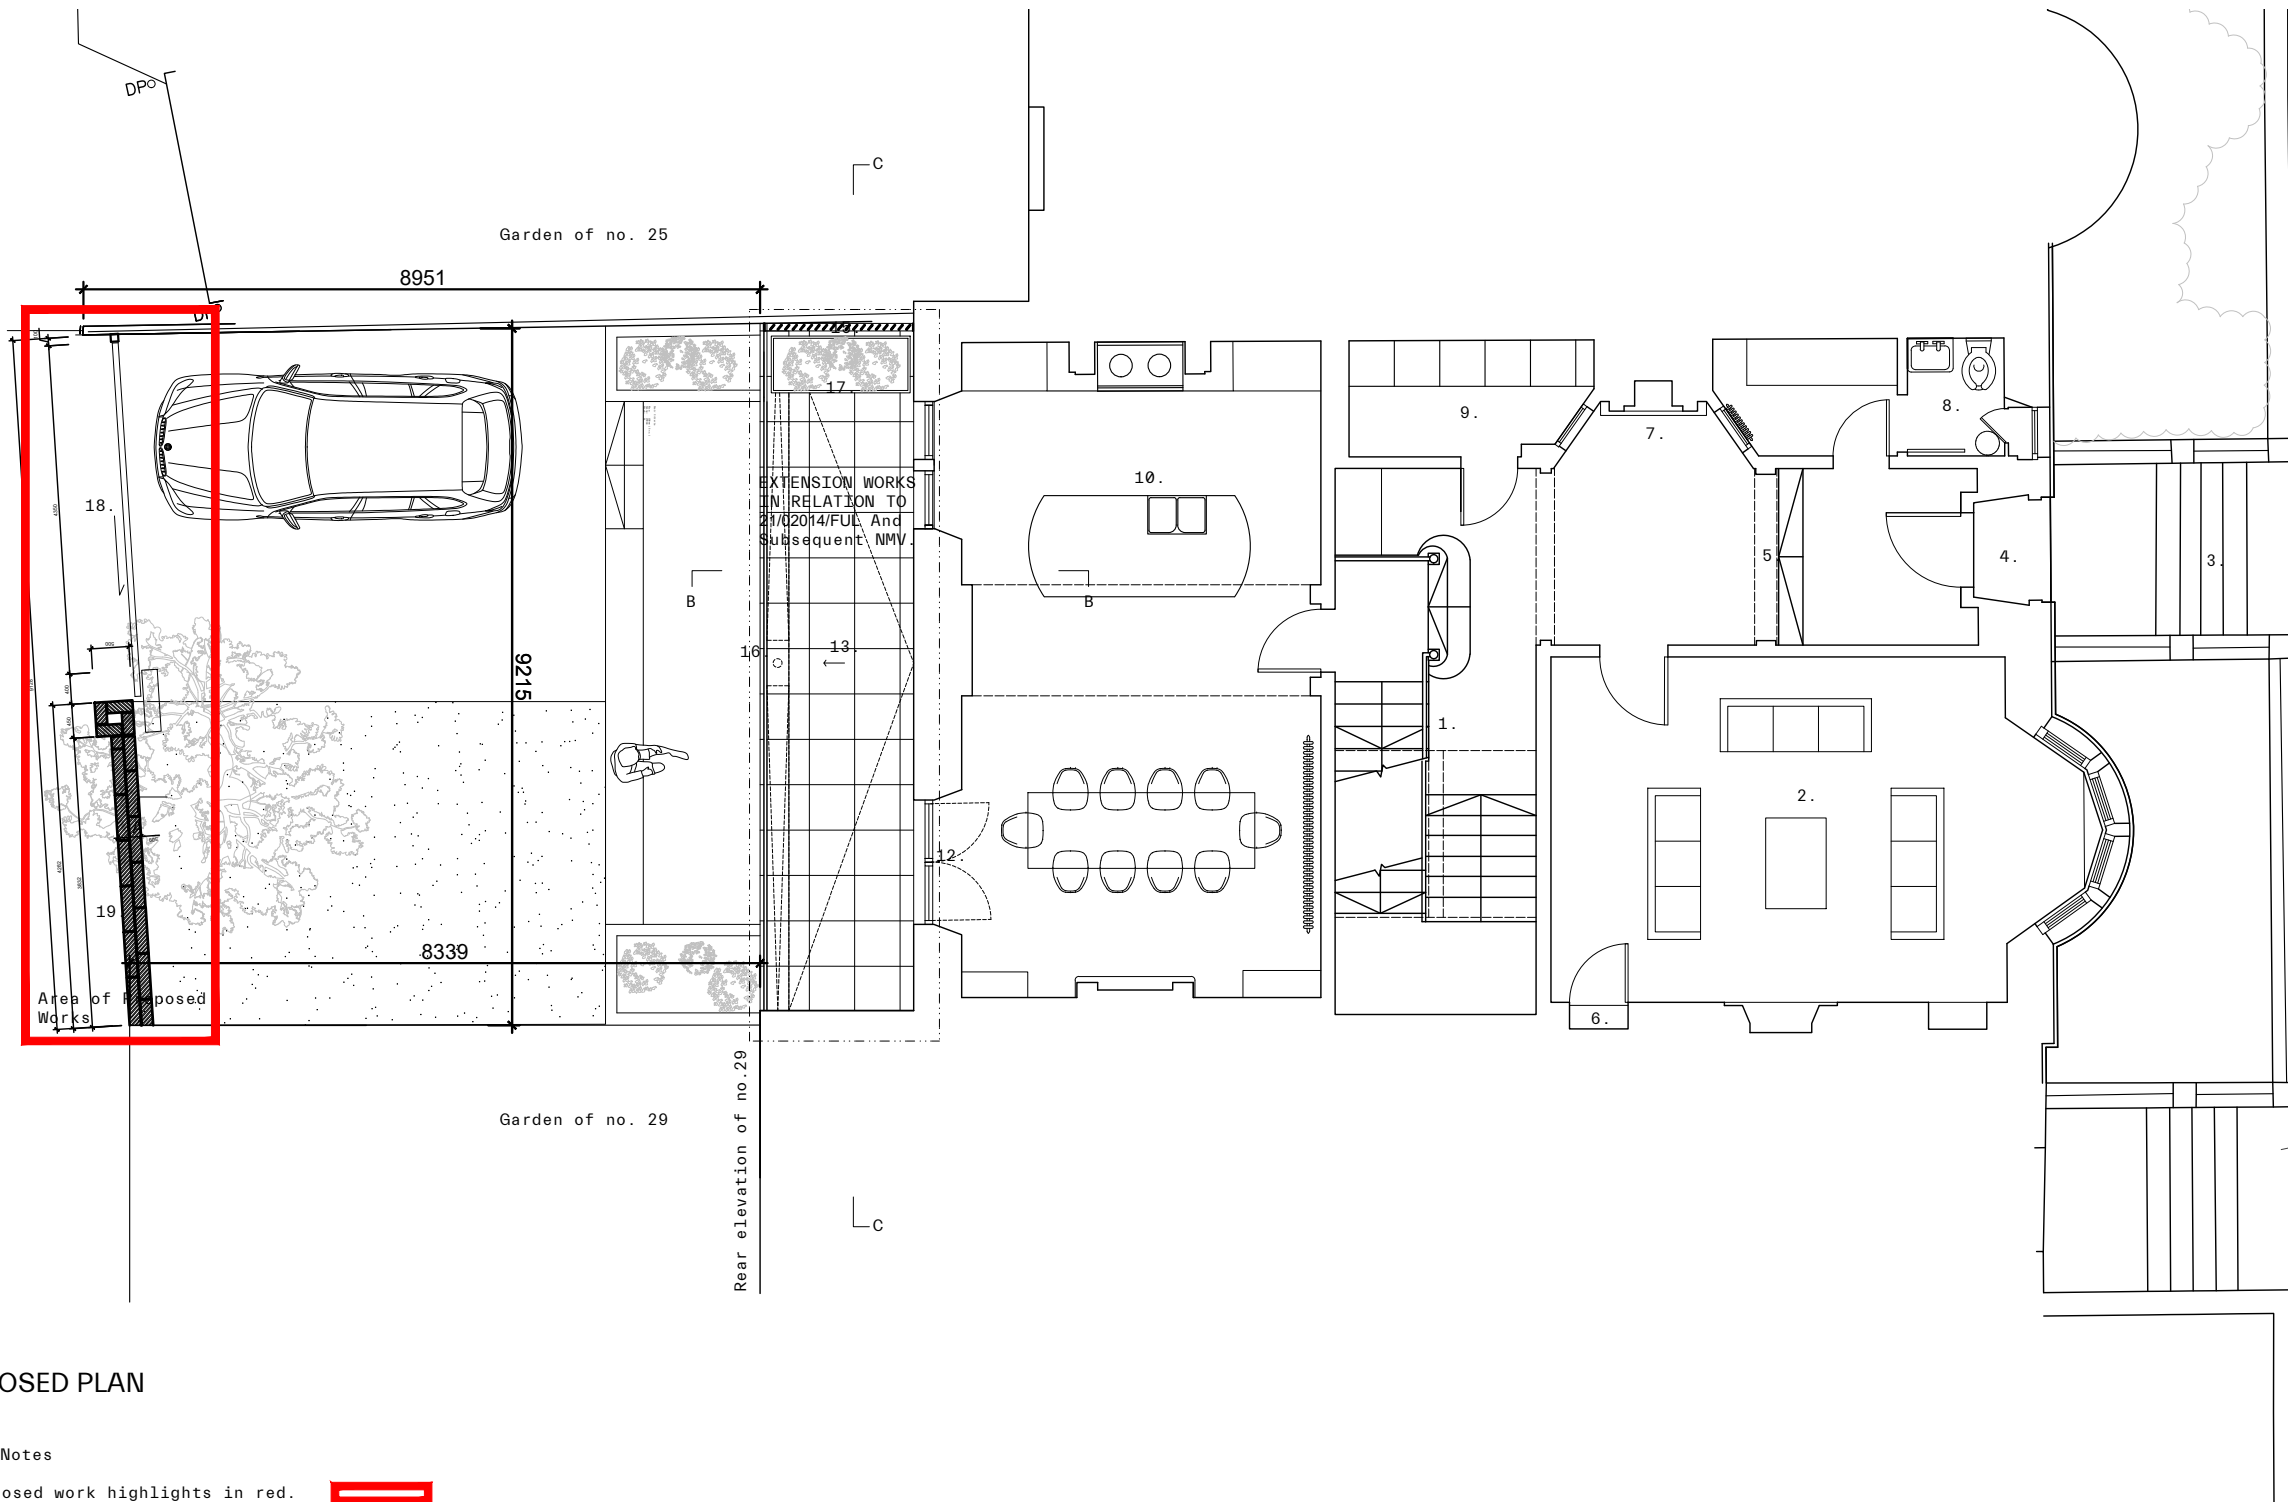

PROPOSED PLAN

General Notes

- Proposed work highlights in red.

Status	Rev	Date	By	Revision Note
PLANNING		11.23	JM	Revised for planning

Loader Monteith
 Loader Monteith Architects Limited
 38 Battlefield Road, Glasgow, United Kingdom G42 9QH
 info@loadermonteith.co.uk
 www.loadermonteith.co.uk

Project	27 Kingsborough Gardens	Project No.	130
Client	Marc & Lorna Taylor	Author	JM
Date	11.23	Check	ML
Scale	1:300 A3	Drawing	Proposed Garden Plan
Revision	A	Drawing No.	L20J008

© Drawing is copyright of Loader Monteith Architects Limited
 Check all dimensions on site. Do not scale from this drawing. Dimensions in millimetres.
 This note is not intended to be used as a contract document. It is for information only. The client is responsible for all relevant approvals, permissions and services. Engineers' drawings or calculations are to be requested immediately by the Architect.

