


Notes  
 Do not scale from this drawing. All dimensions to be checked on site prior to construction and any discrepancies reported to the Architect.  
 Copyright reserved.

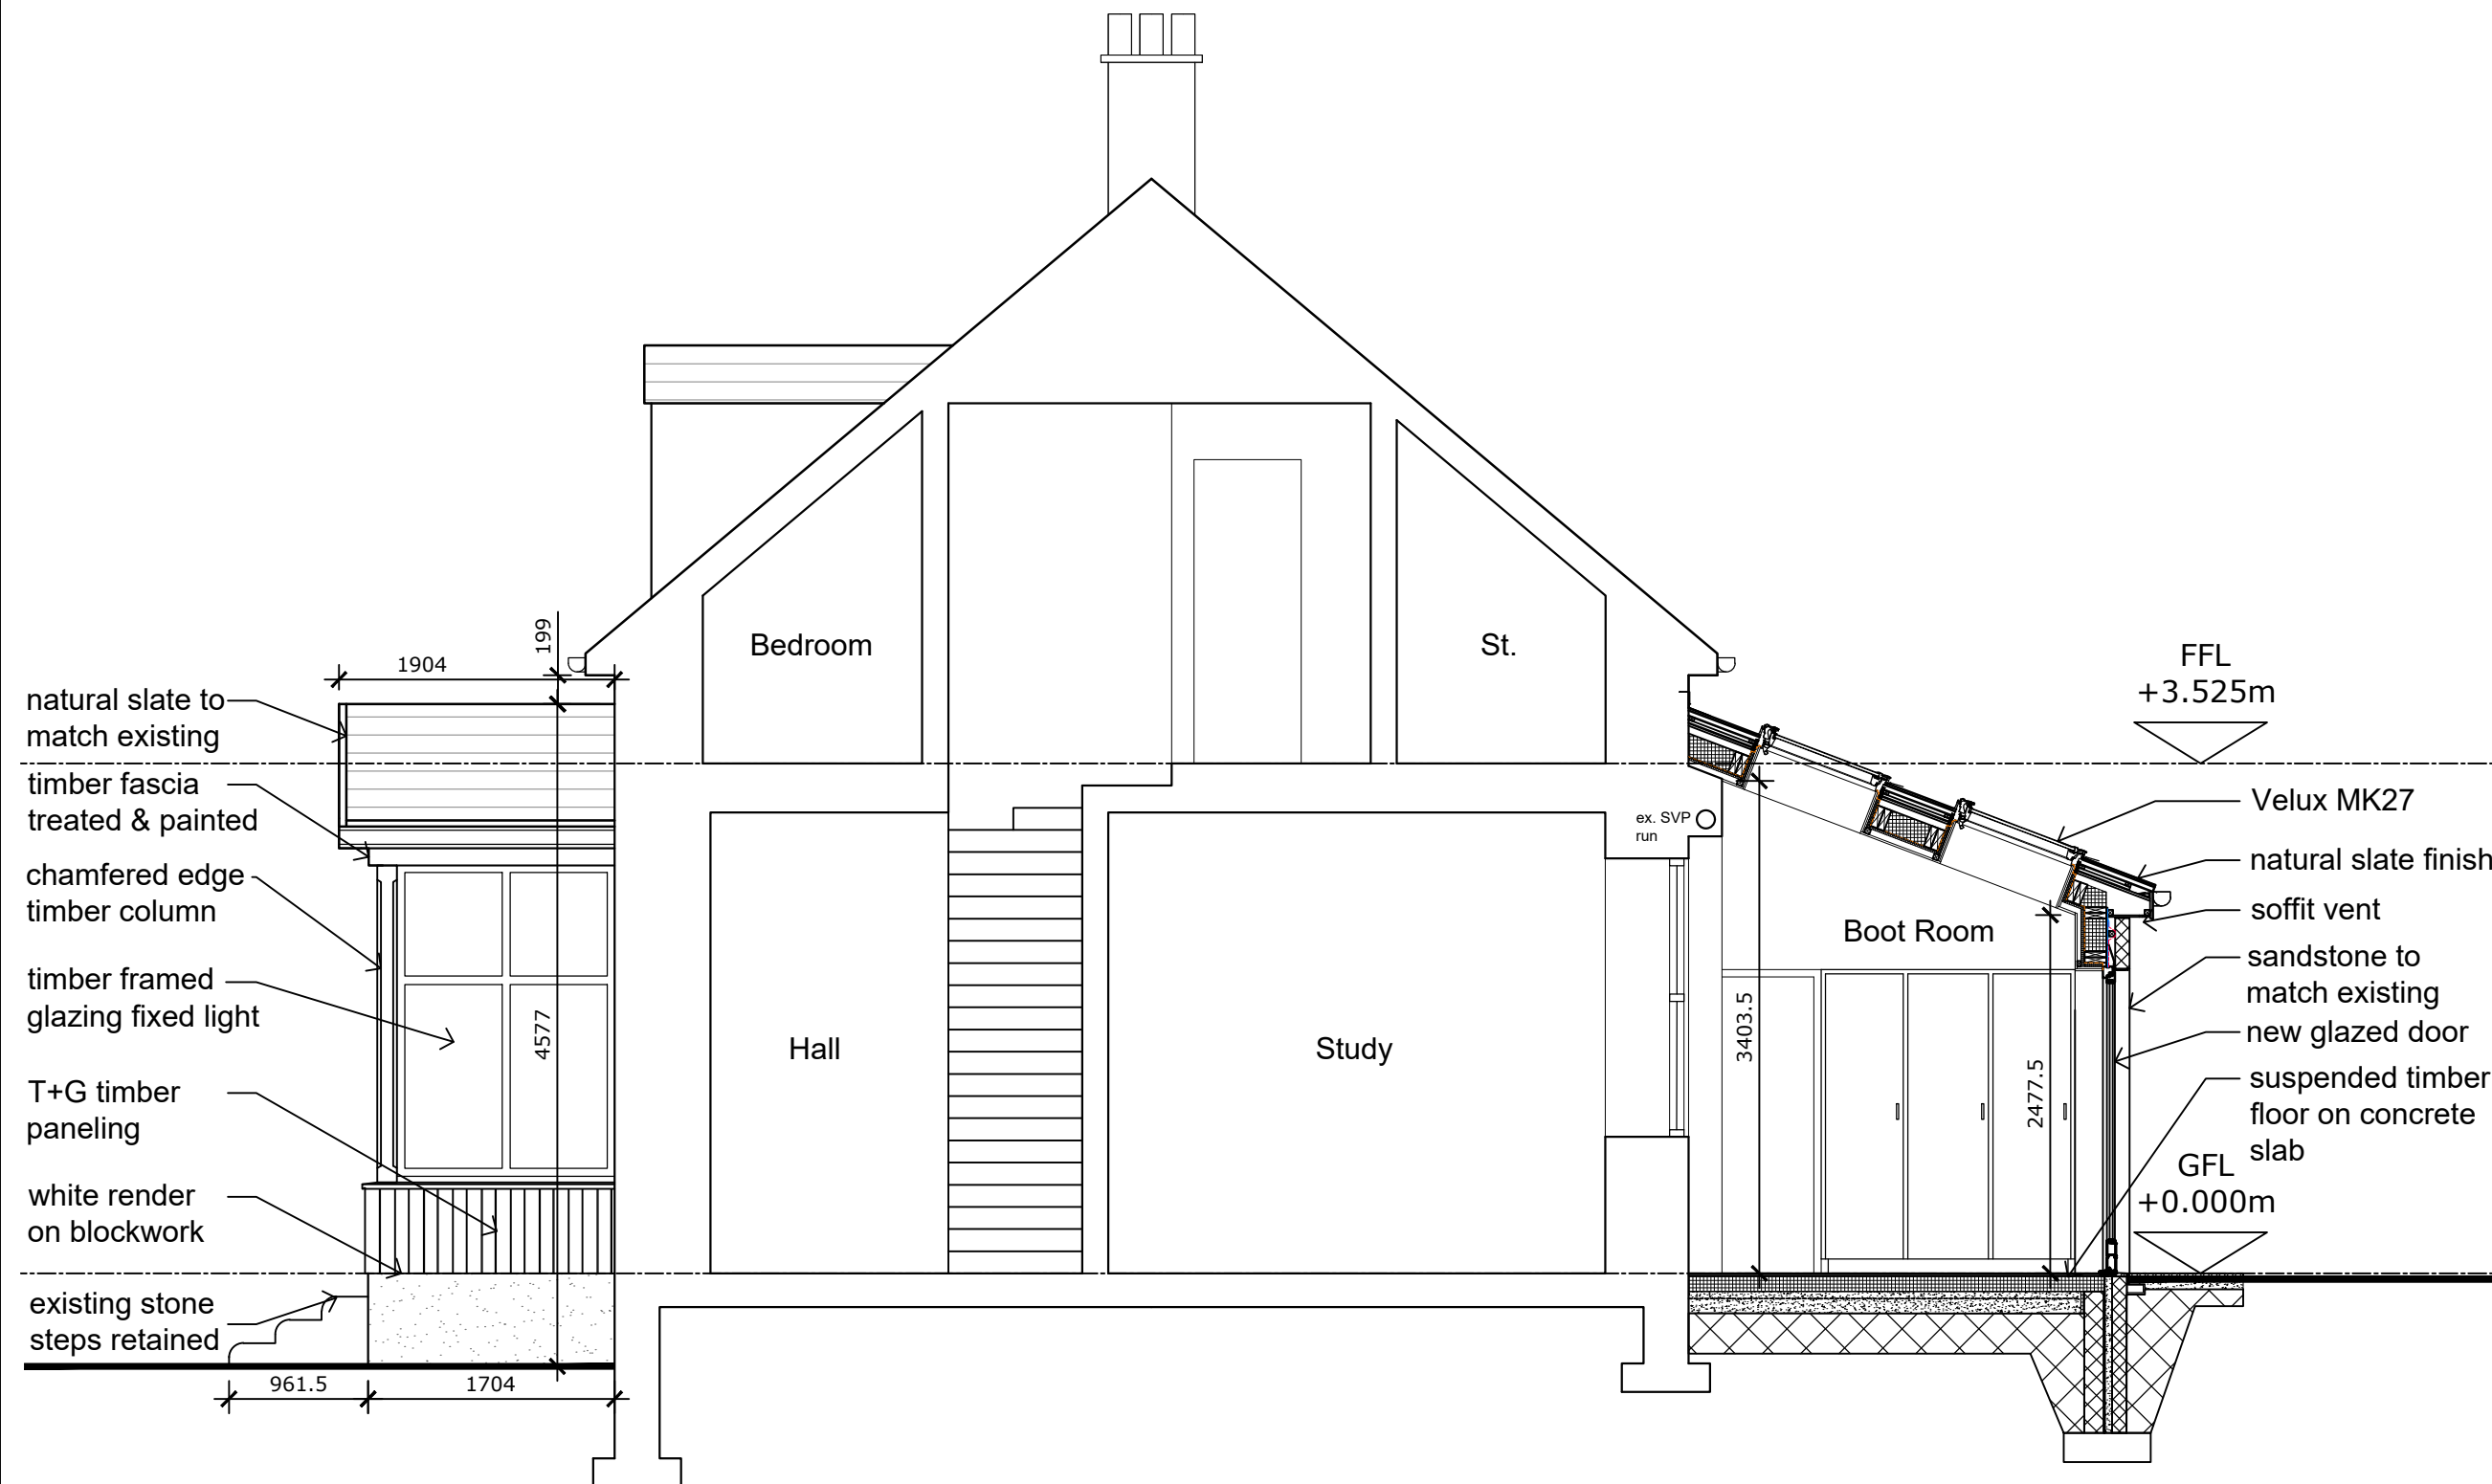

Revisions

Status  
**WARRANT**

Client  
 Steven Finnie

Project  
 29 Queen Mary Avenue  
 Glasgow  
 G42 8DS

Title  
 Section A-A  
 as Proposed

Scale	Size	Date	Drawn	Checked
1:50	A3	JAN 24	FH	SA



Allison Architecture  
 13 Royal Crescent  
 Glasgow G3 7SL

t: +44 (0)141 353 1082  
 e: hello@allisonarchitecture.co.uk  
 www.allisonarchitecture.co.uk

Project No.	Drawing No.	Rev.
23050	02-007	-

Section A-A as Proposed, 1:50

