


Notes  
Do not scale from this drawing. All dimensions to be checked on site prior to construction and any discrepancies reported to the Architect.  
Copyright reserved.

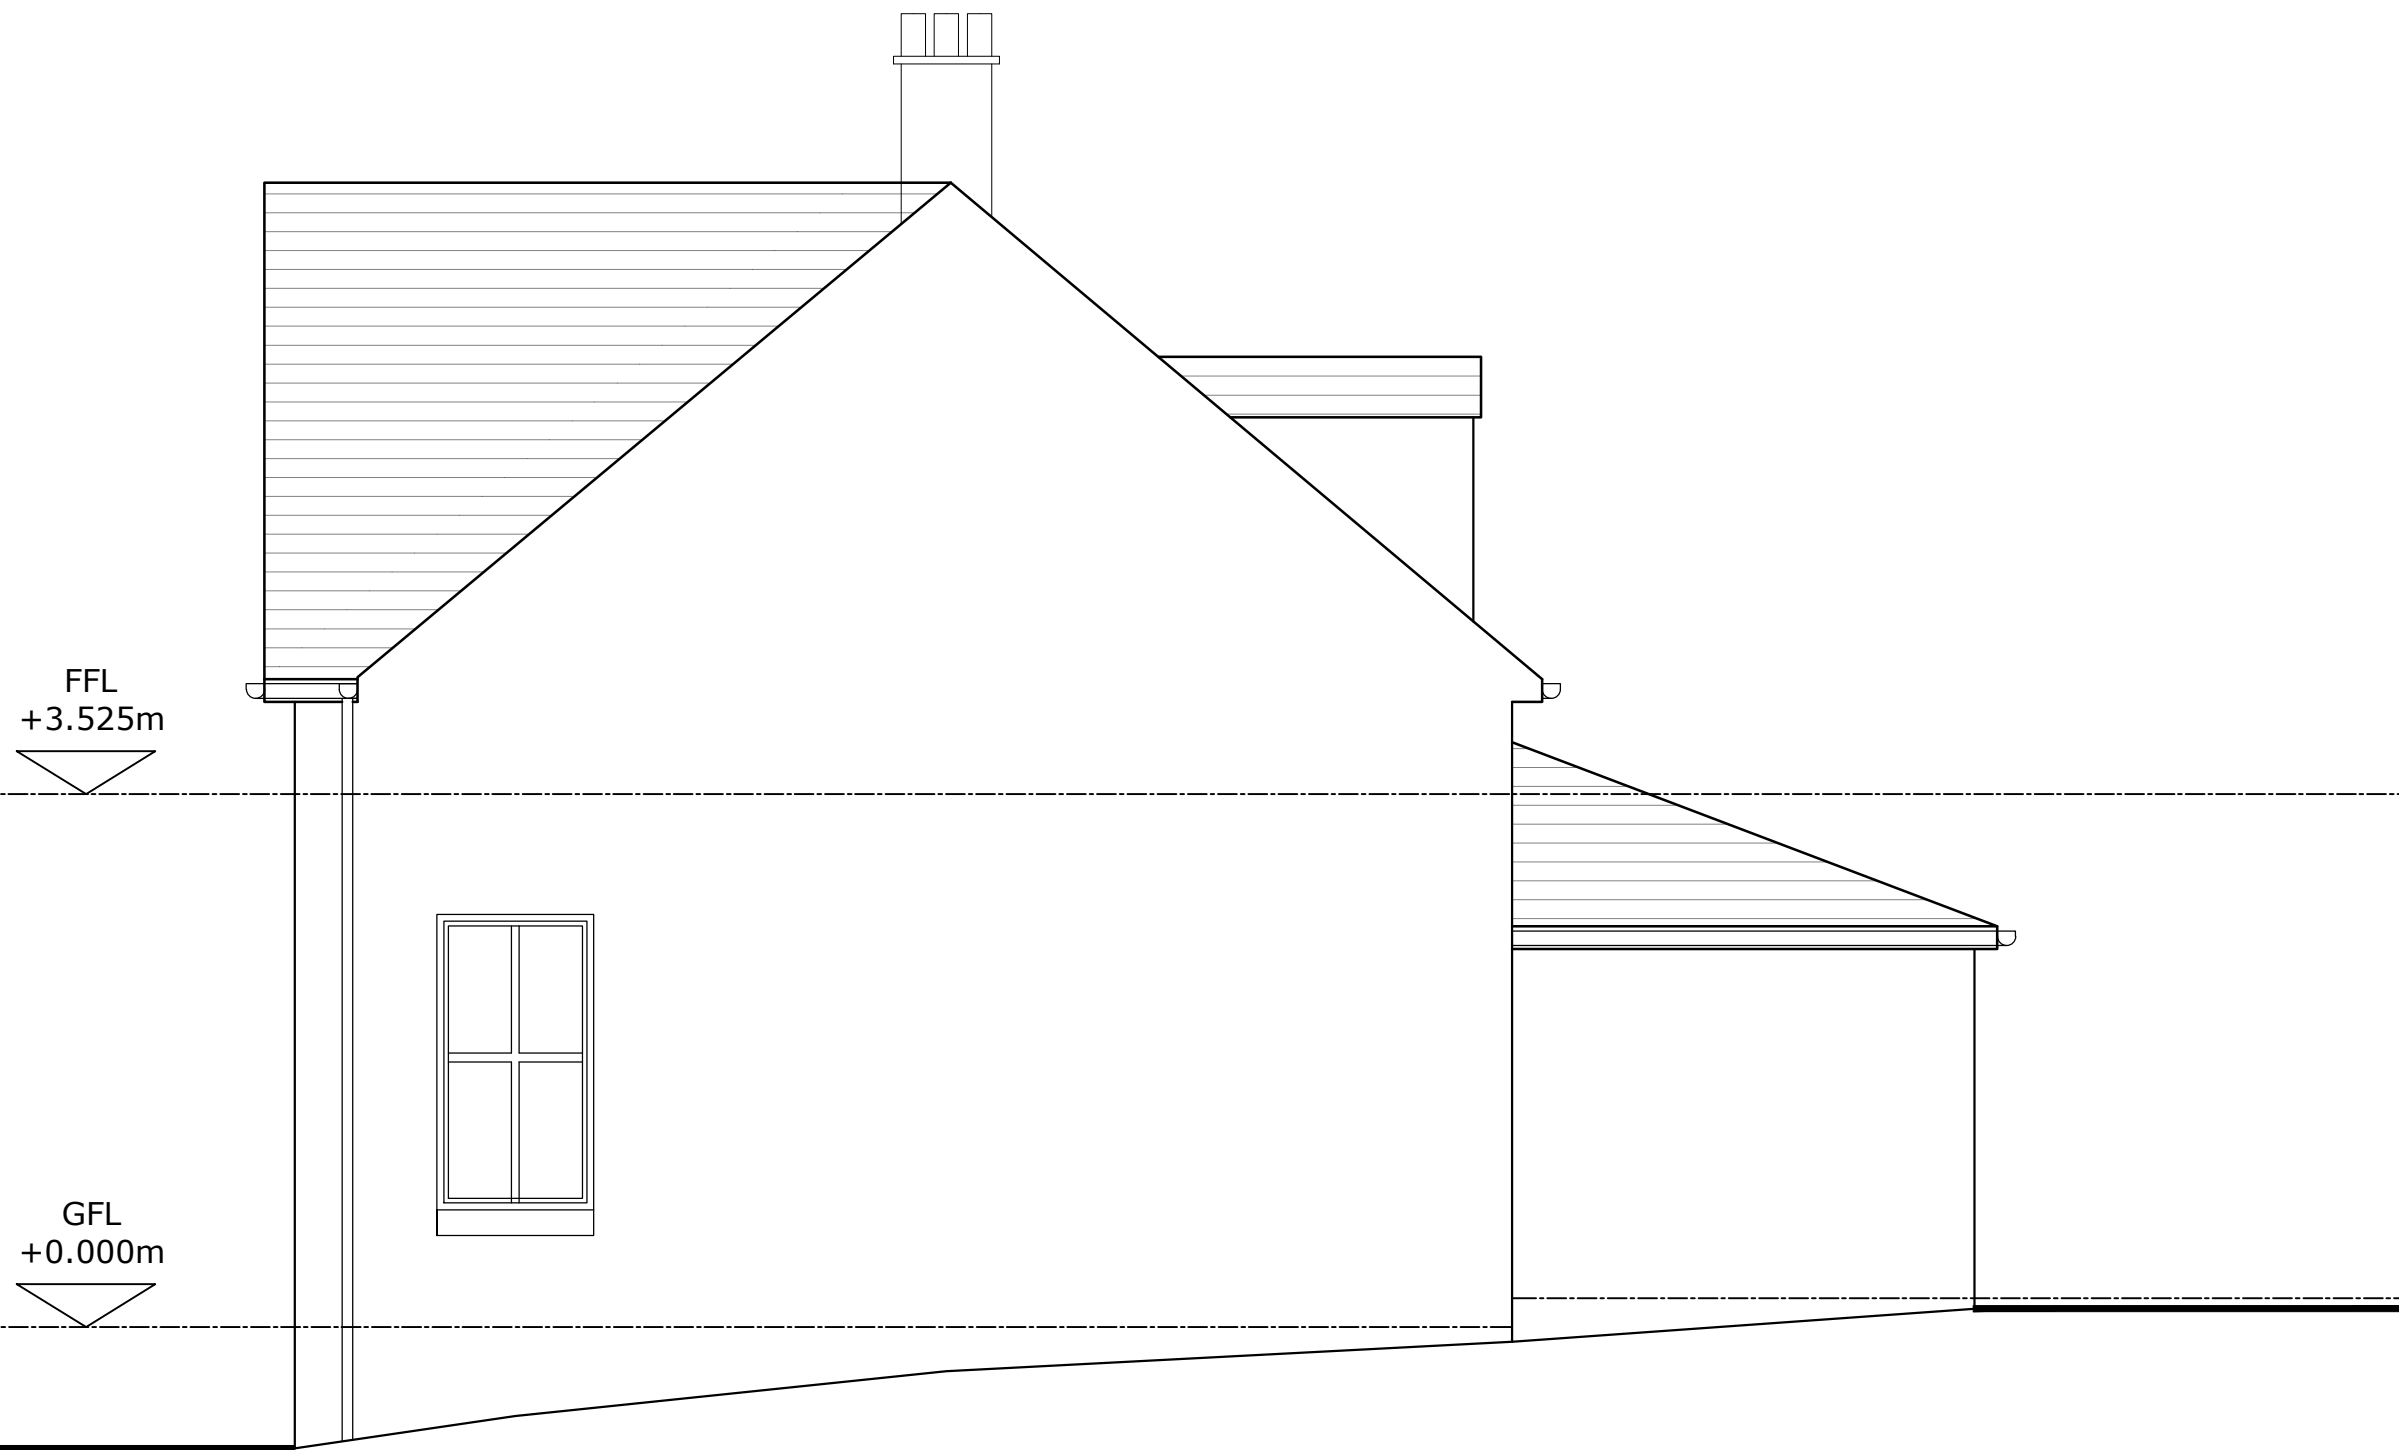

FFL  
+3.525m

GFL  
+0.000m

Side Elevation as Existing, 1:50



Revisions  
Status  
**WARRANT**  
Client  
**Steven Finnie**  
Project  
**29 Queen Mary Avenue  
Glasgow  
G42 8DS**  
Title  
**Side Elevation  
as Existing**

Scale	Size	Date	Drawn	Checked
1:50	A3	JAN 24	FH	SA



Allison Architecture  
13 Royal Crescent  
Glasgow G3 7SL  
t: +44 (0)141 353 1082  
e: hello@allisonarchitecture.co.uk  
www.allisonarchitecture.co.uk

Project No.	Drawing No.	Rev.
<b>23050</b>	<b>01-006</b>	-