



Notes
Do not scale from this drawing. All dimensions to be checked on site prior to construction and any discrepancies reported to the Architect.
Copyright reserved.

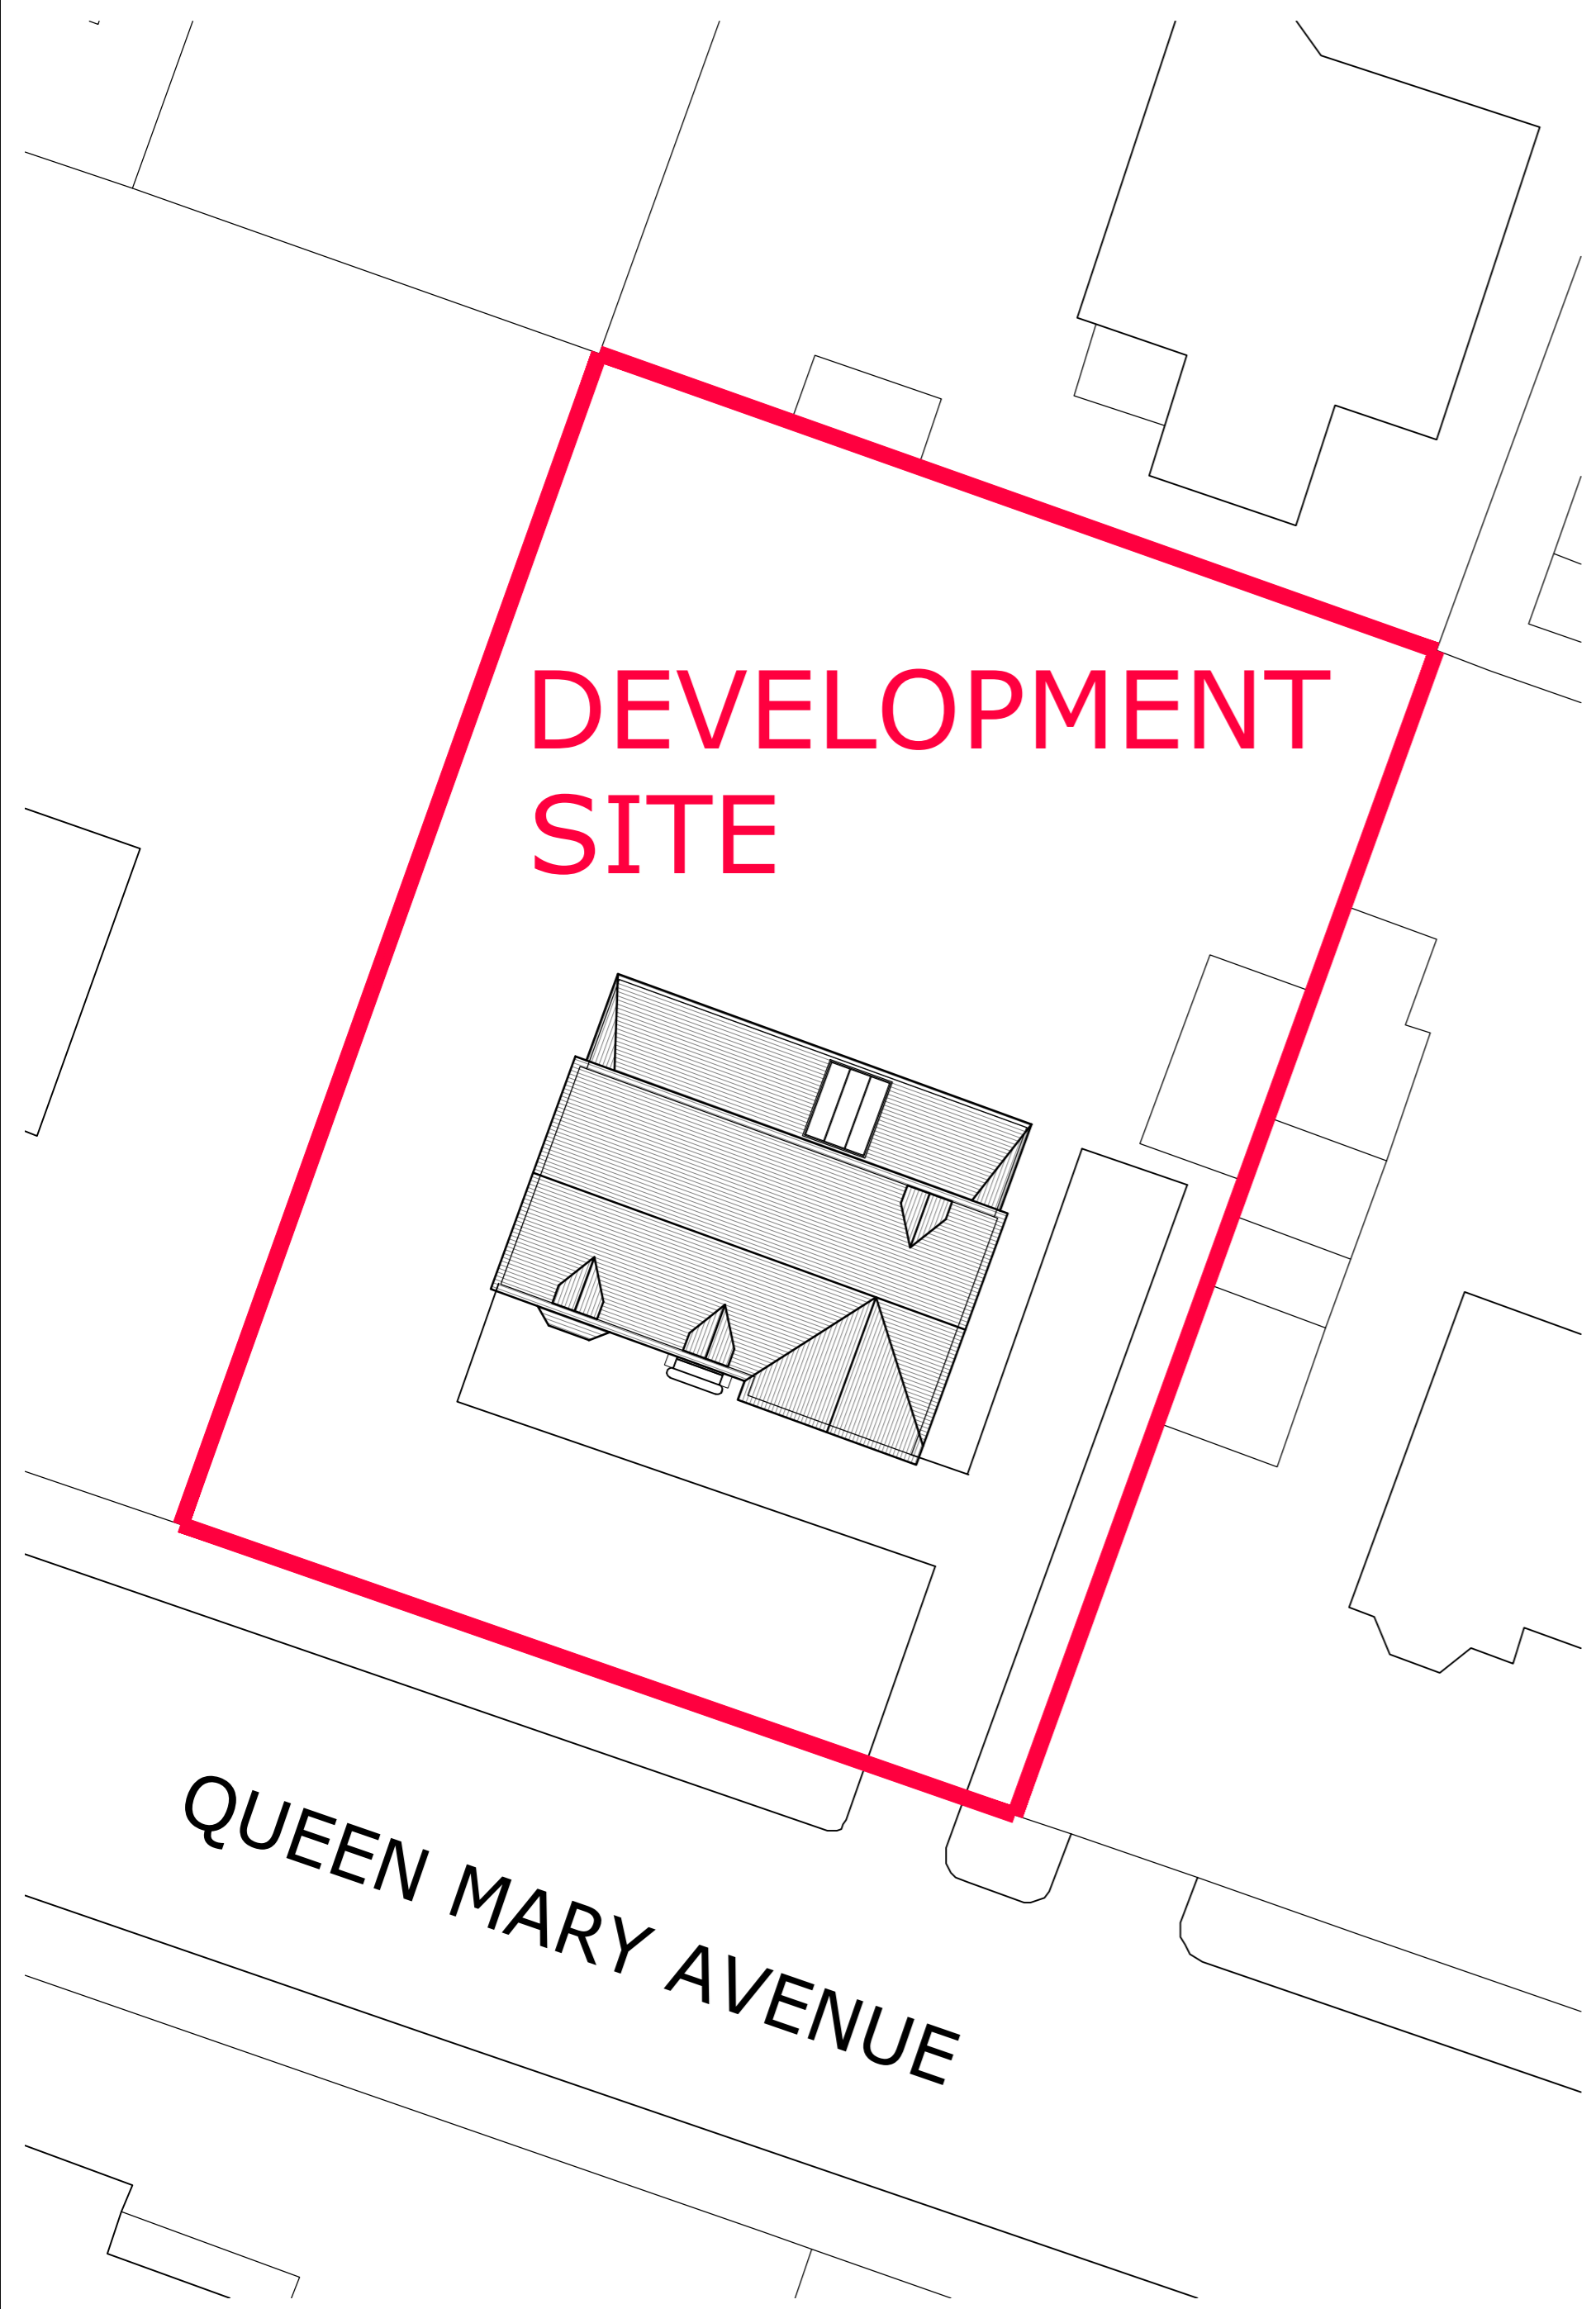

QUEEN MARY AVENUE

Block plan as existing
1:200 @ A3

A north arrow pointing upwards and a scale bar showing 0, 5, and 10 units.

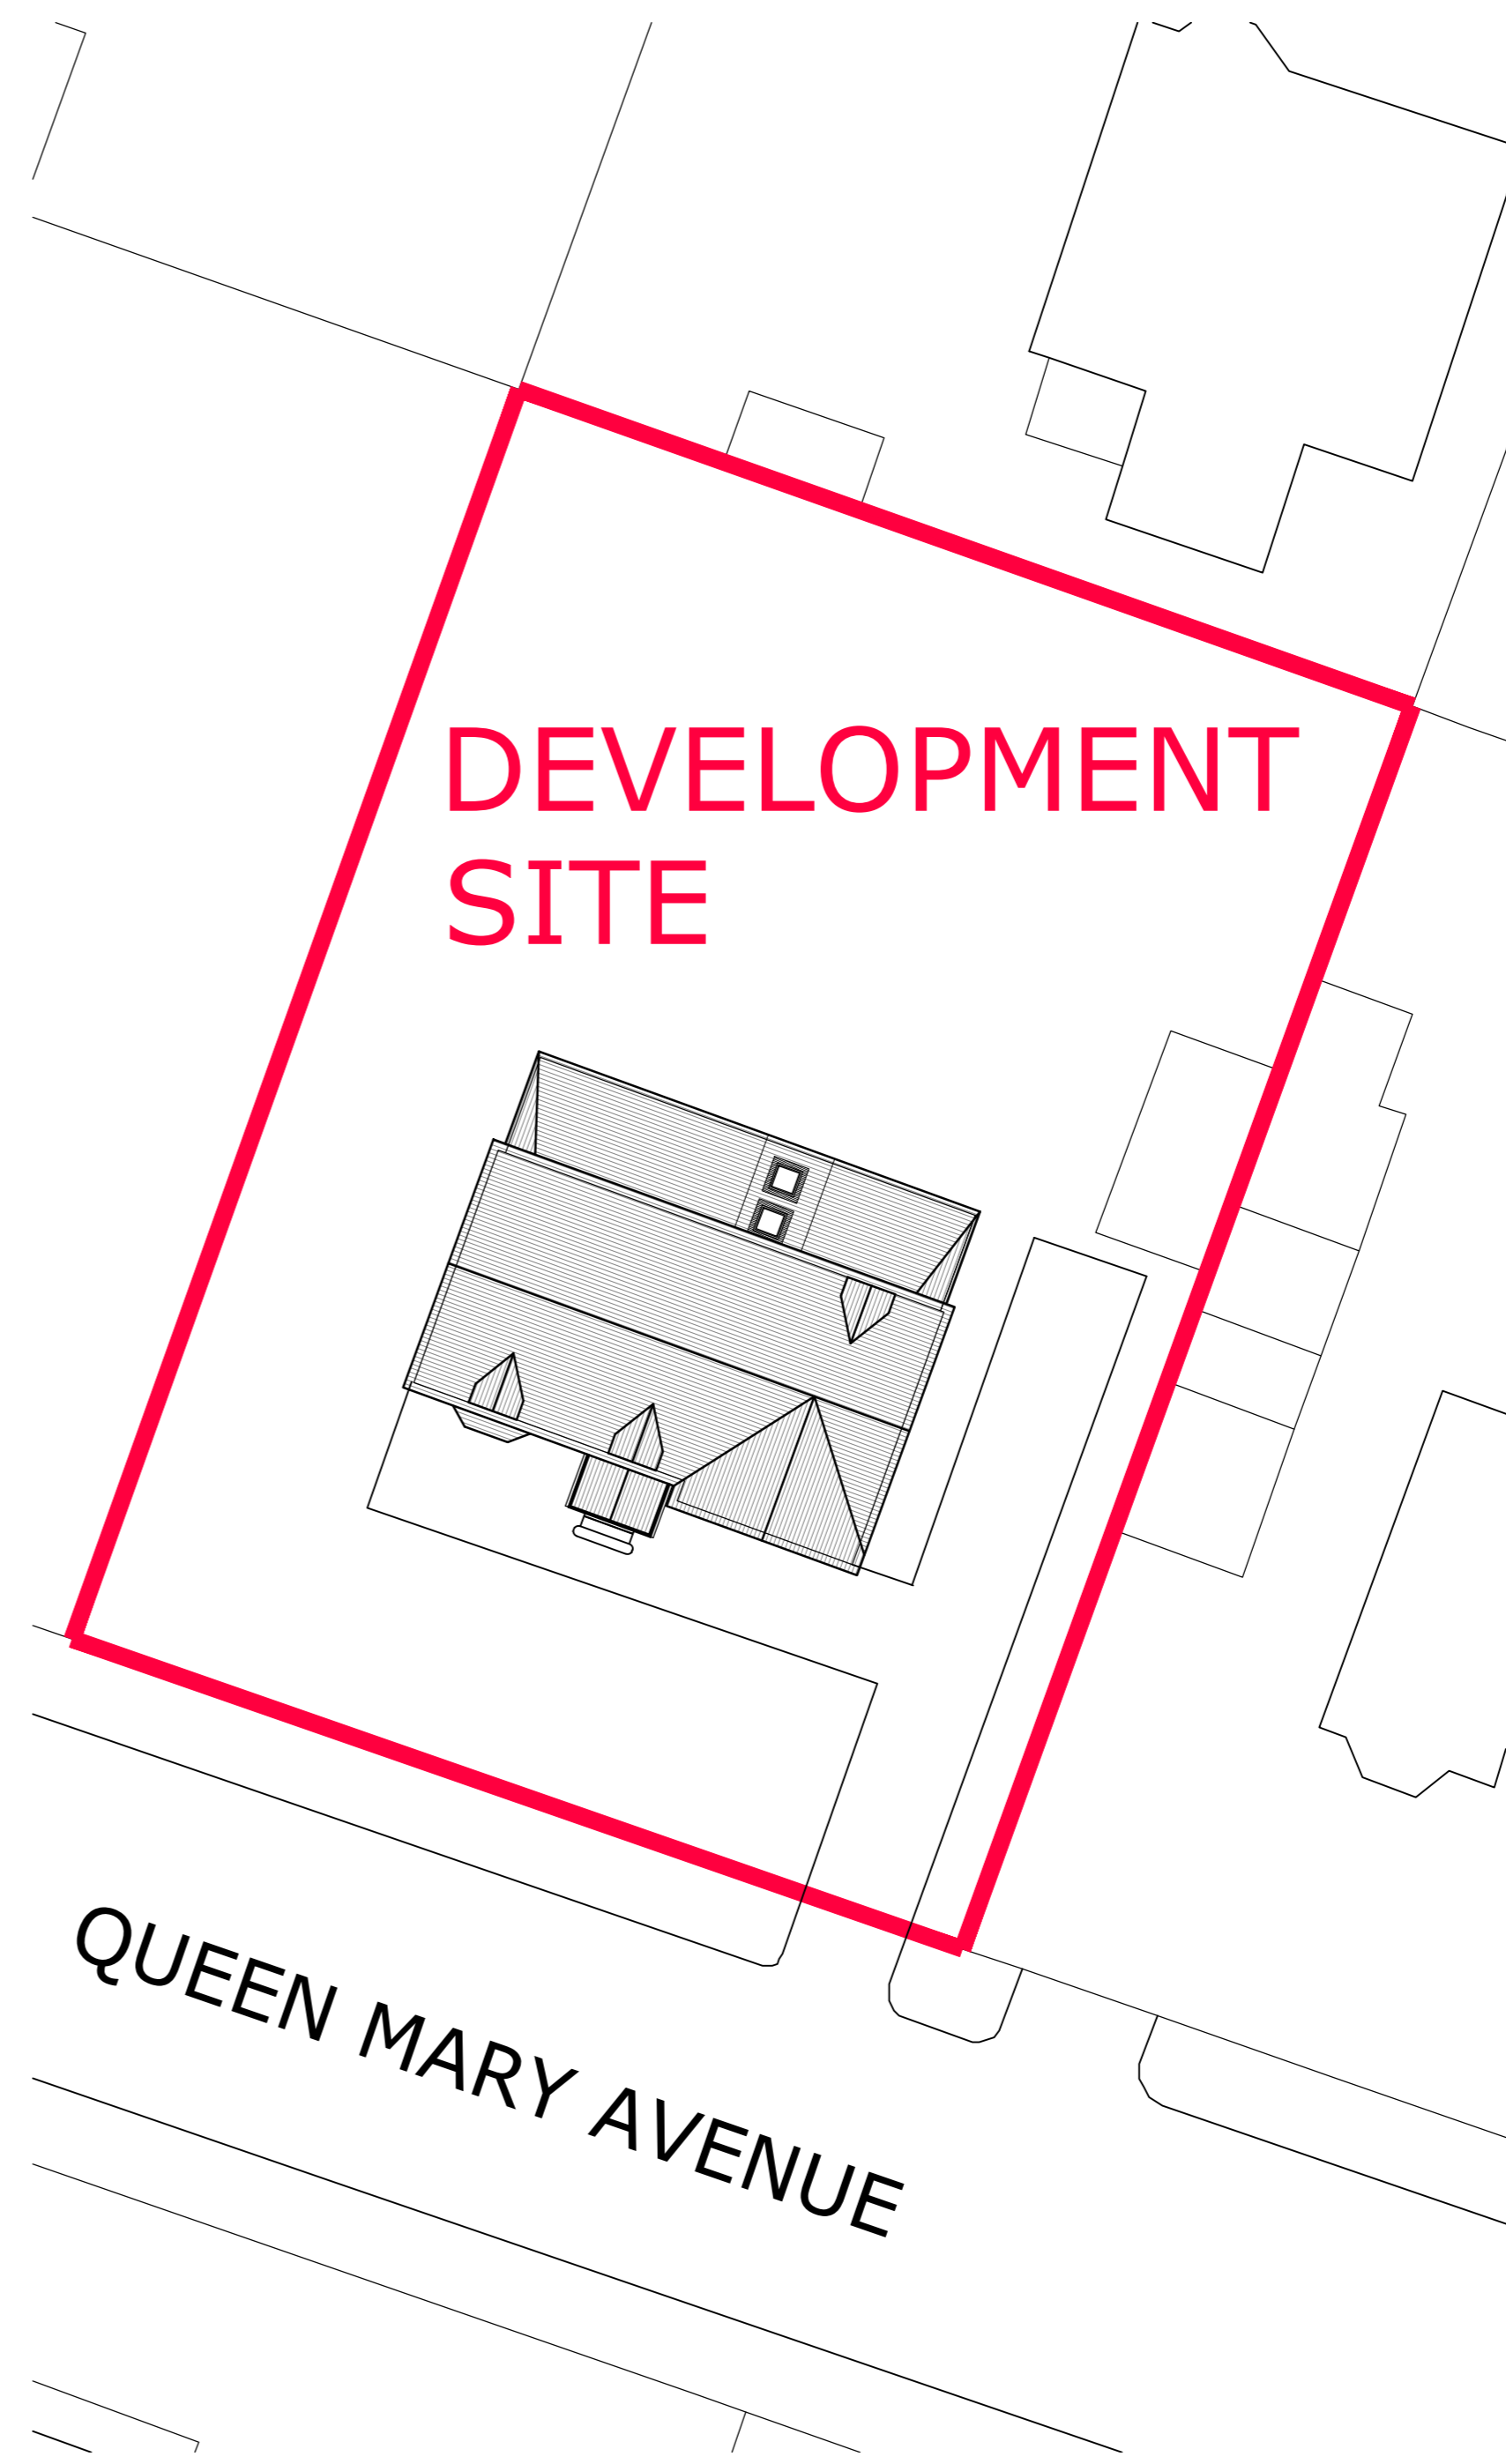

QUEEN MARY AVENUE

Block plan as proposed
1:200 @ A3

A north arrow pointing upwards and a scale bar showing 0, 5, and 10 units.

Revisions				
Status	WARRANT			
Client	Mr Steven Finnie			
Project	29 Queen Mary Avenue Glasgow G42 8DS			
Title	Block Plan as Existing & Proposed			
Scale	Size	Date	Drawn	Checked
1:200	A2	FEB 24	FH	SA



Allison Architecture
13 Royal Crescent
Glasgow G3 7SL
t: +44 (0)141 353 1082
e: hello@allisonarchitecture.co.uk
www.allisonarchitecture.co.uk

Project No.	Drawing No.	Rev.
23050	00-002	-