


© Copyright dam architects
 Figured dimensions only are to be taken from this drawing. All dimensions are to be checked on site before any work is put in hand. If in doubt, ask.

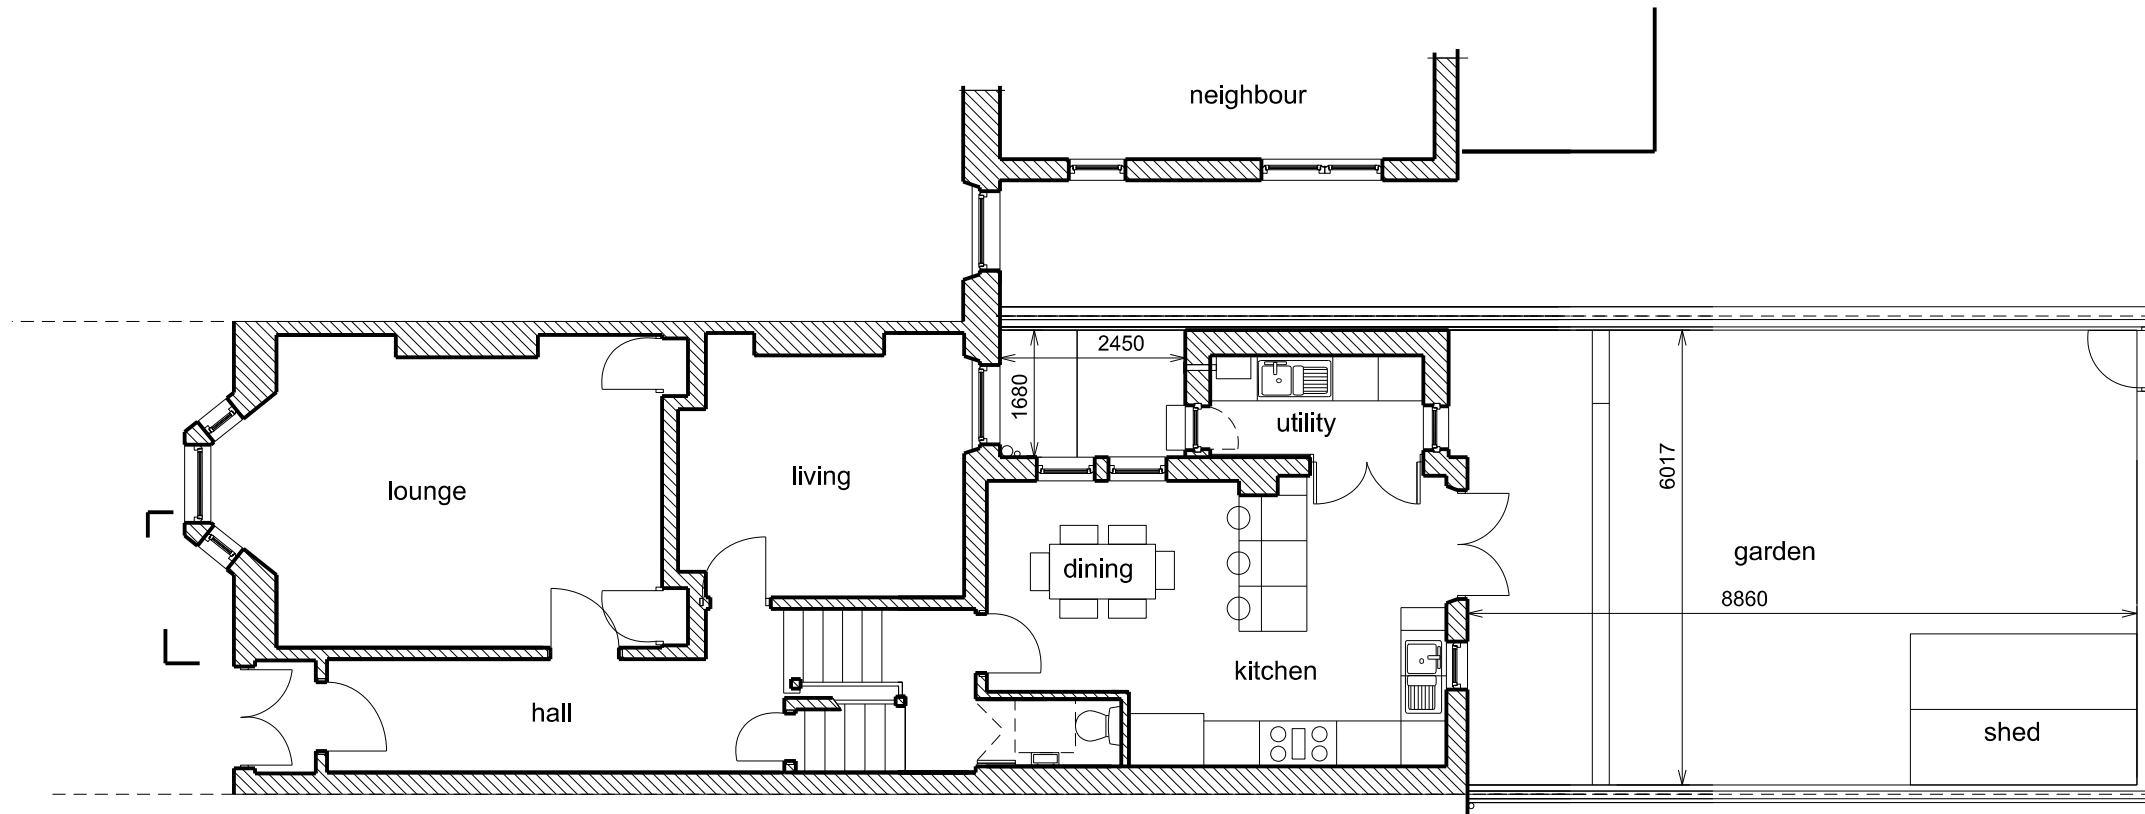

ground plan and garden

proposed



Mark	Revision	Date

dam architects +
 architecture + design + interiors + masterplanning + feasibility

13 Bellshaugh Place
 Kelvinside
 Glasgow G12 0PF
 t/f 0141 339 2244

Client
 Mary MacInnes

Project
 28 Randolph Road
 Glasgow

Drawing
 proposed garden plan

Scale 1:100 (A3)

Project No. 0441 Drawing No. AL(0)112 Rev.

Created • Status
 Date •
 Checked •