




© Copyright dam architects
 Figured dimensions only are to be taken from this drawing. All dimensions are to be checked on site before any work is put in hand. If in doubt, ask.

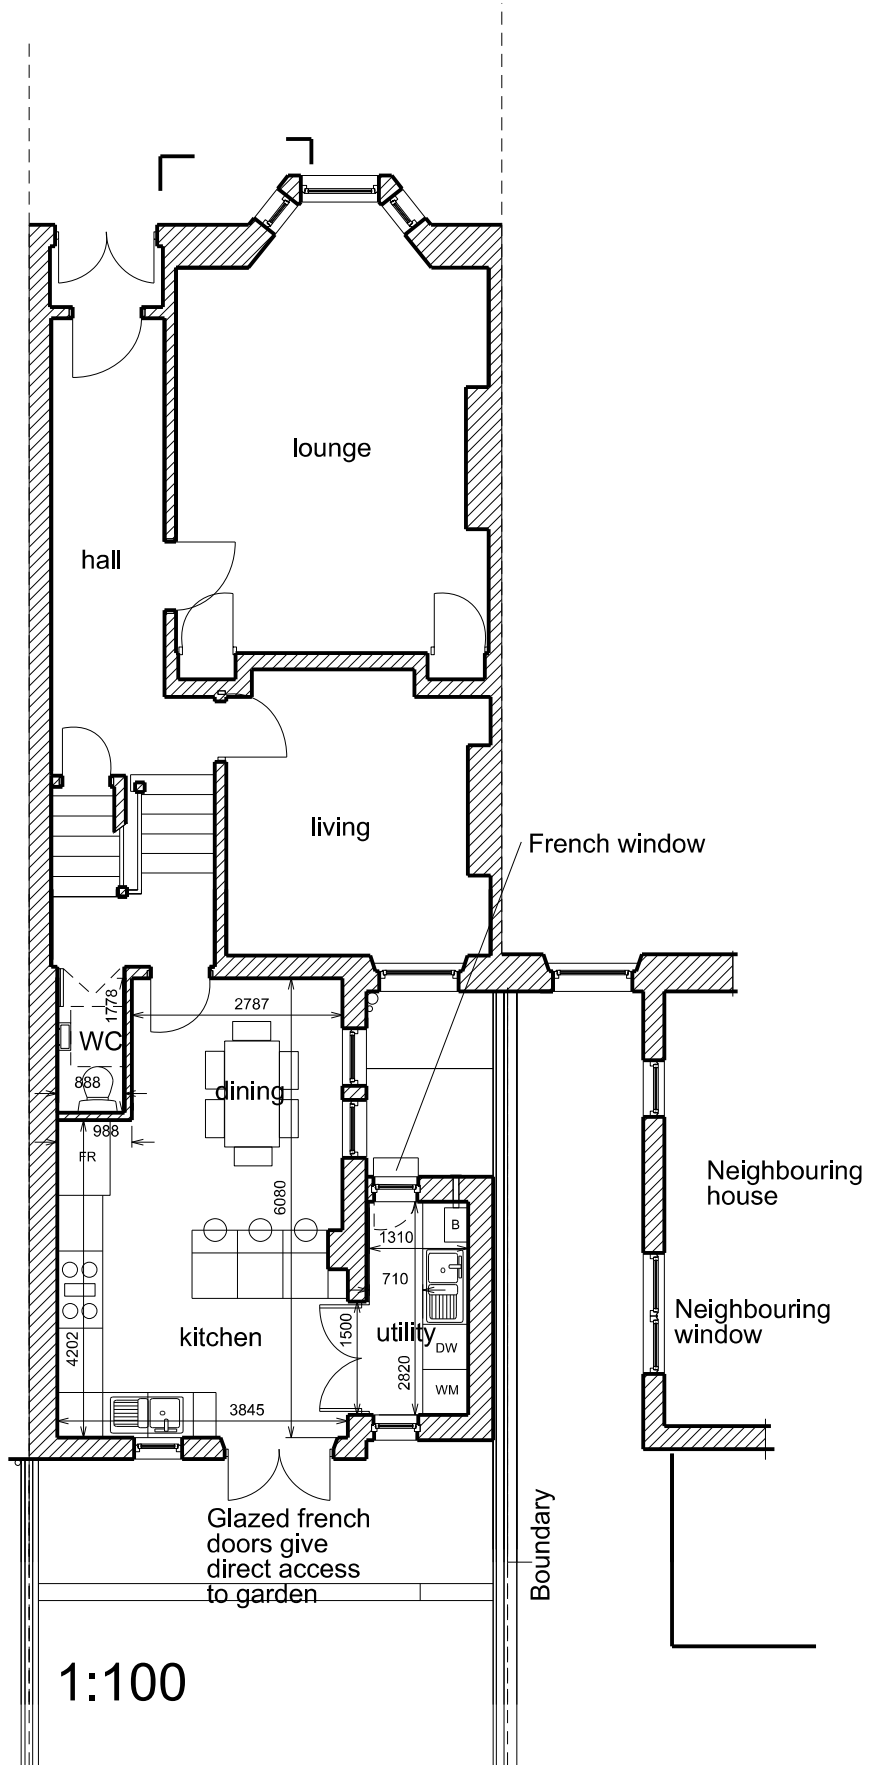

1:100
ground plan option L
 Area of extension 5.9m2

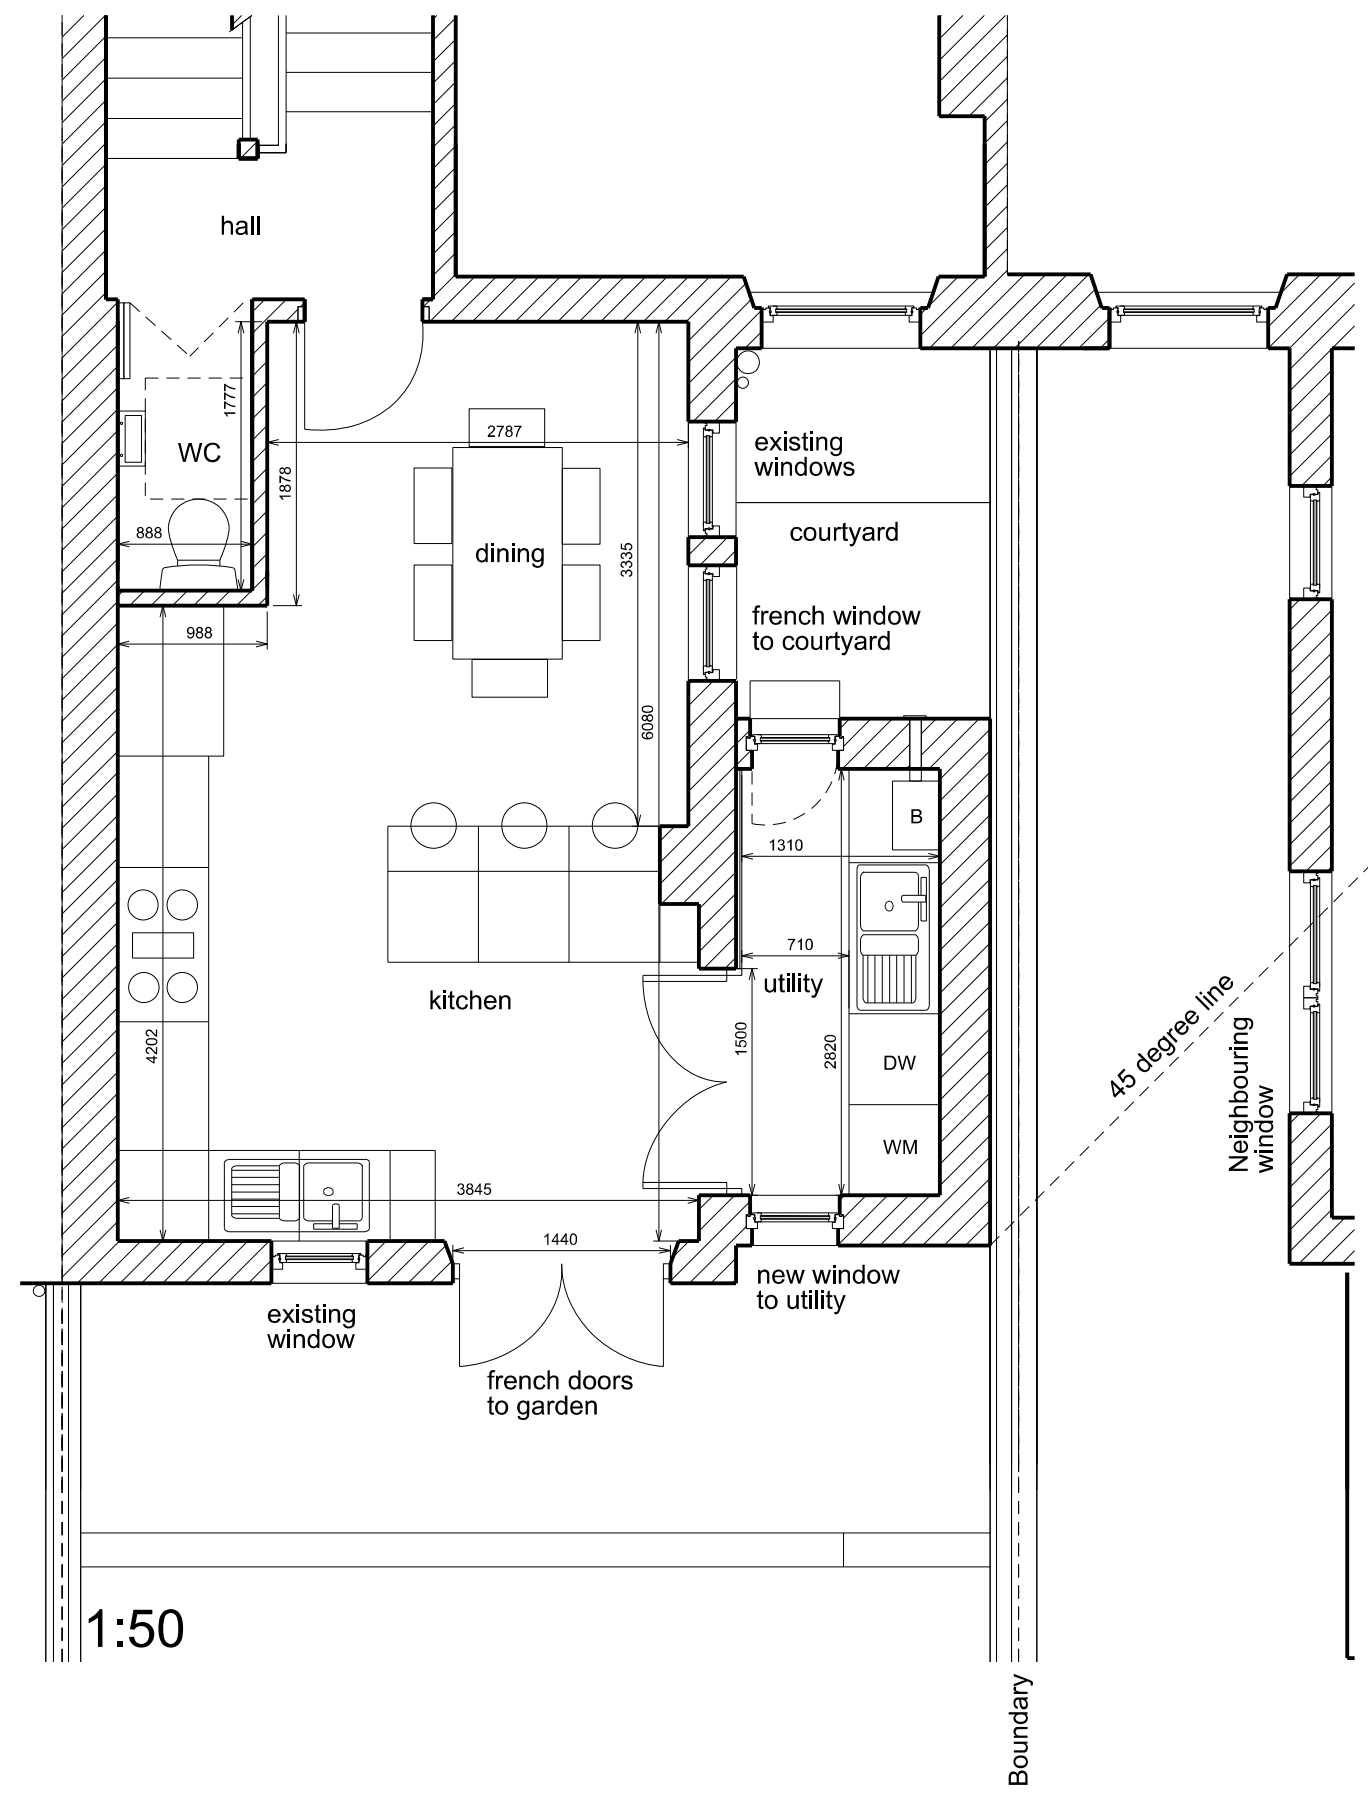

1:50

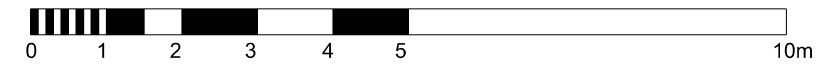

Mark	Revision	Date

dam architects +
 architecture + design + interiors + masterplanning + feasibility

13 Bellshagh Place
 Kelvinside
 Glasgow G12 0PF
 t/f 0141 339 2244

Client
 Mary MacInnes

Project
 28 Randolph Road
 Glasgow

Drawing
 proposed plans
 Option L

Scale 1:100 (A3)

Project No. 0441 Drawing No. AL(0)109 Rev. C

Created • Status
 Date •
 Checked •