


**Notes**


Copyright and not to be reproduced without the consent of Holmes Miller. Holmes Miller accepts responsibility for this document only to the commissioning Party and not to any other. Holmes Miller does not accept liability for accuracy or veracity of survey information provided by others and horizontal dimensions and levels provided by Holmes Miller and based on survey information provided by others must be verified on site. DO NOT SCALE: Use figured dimensions only.

**Masonry Construction**

Refer to F30 specification (which includes SE input) together with SE drawings and specifications for full details of wall ties, supports, restrains and similar.

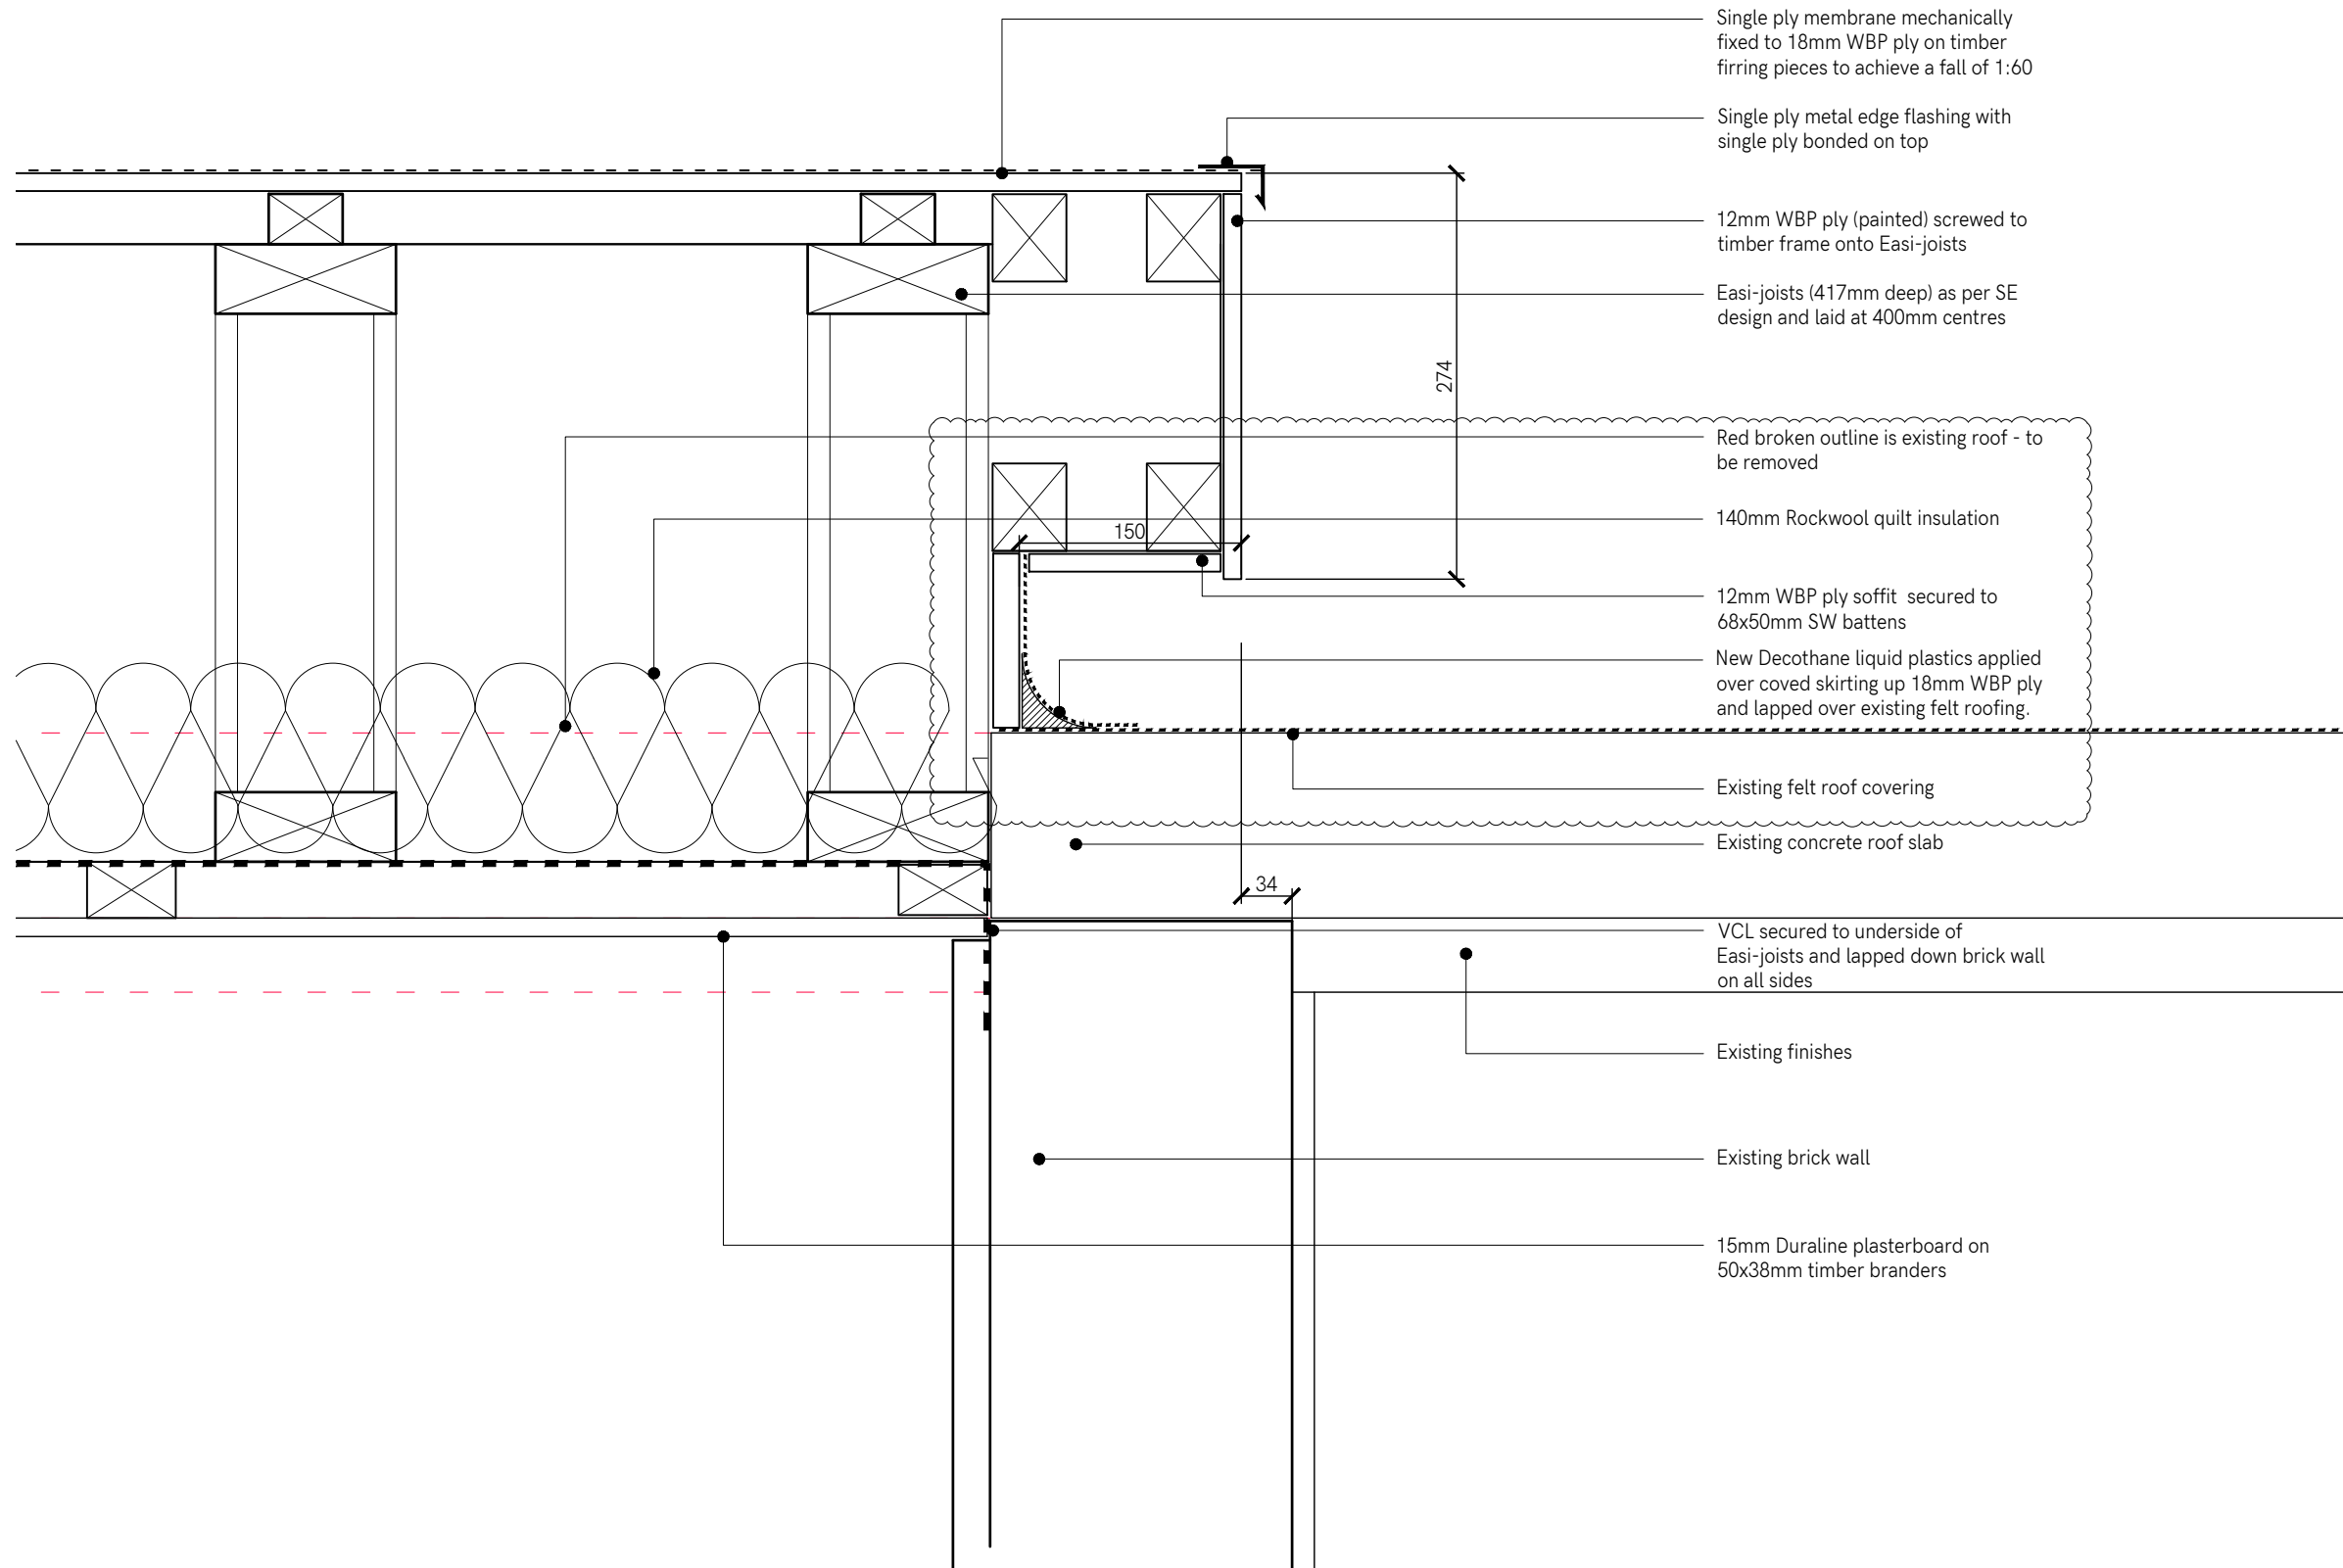

P02	Upstand to be waterproofed in LP	JG	RH	28.02.24
P01	First Revision	JG	RH	16.02.24
Rev	Notes	Drawn	Appr	Date

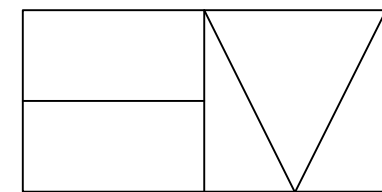

**Holmes Miller**

89 Minerva Street  
Glasgow  
G3 8LE  
0141 204 2080  
www.holmesmiller.com

**Project** 5245

**Thorntree Primary School  
Roof Repair**

**Drawing Name**

**Proposed Verge Detail  
at Existing Corridor Roof**

Scale @A3	Checked	Revision
1:5	RH	P02

**Drawing Number**

5245-HML-01-RF-D-A-22401