


EXISTING SECTION AA

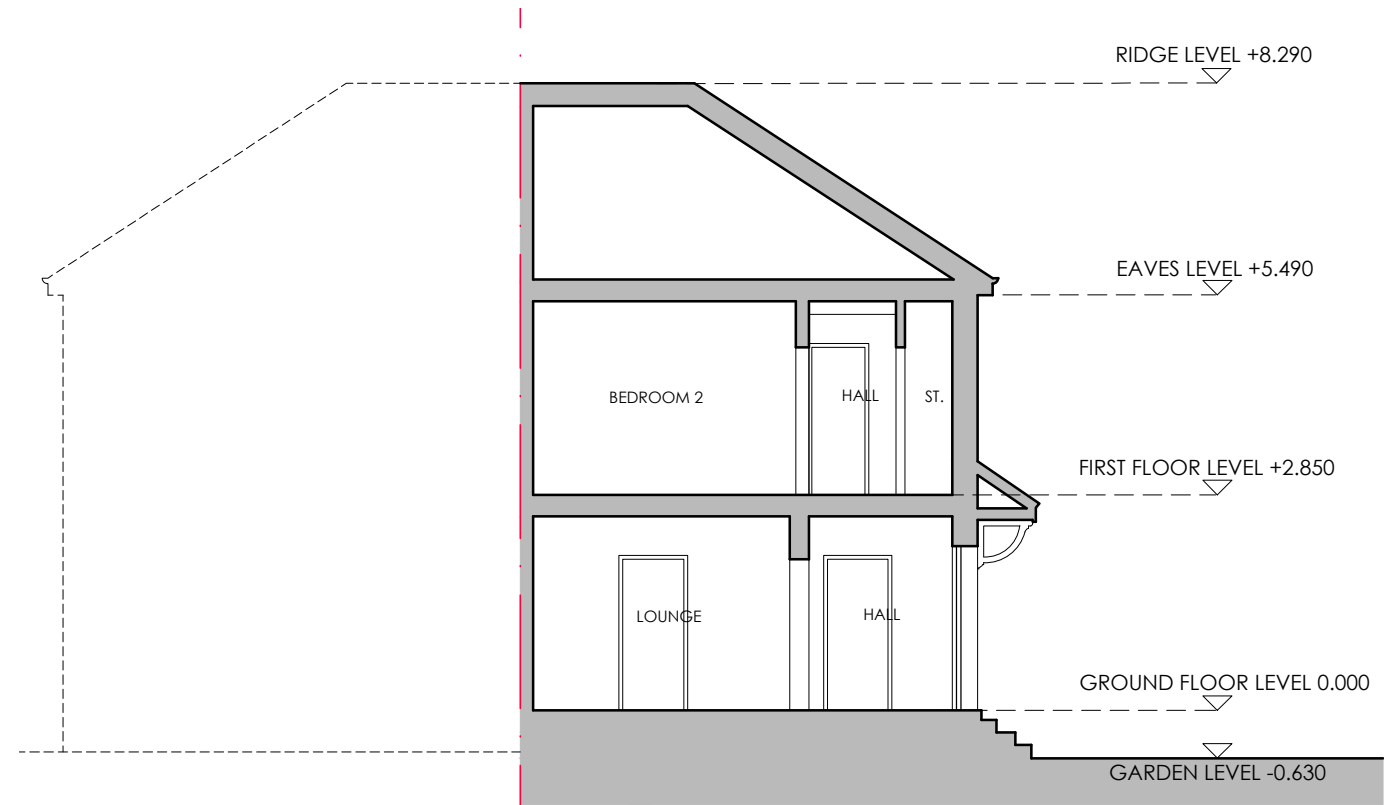


EXISTING SECTION BB




PHOTOGRAPH OF FRONT



PHOTOGRAPH OF REAR

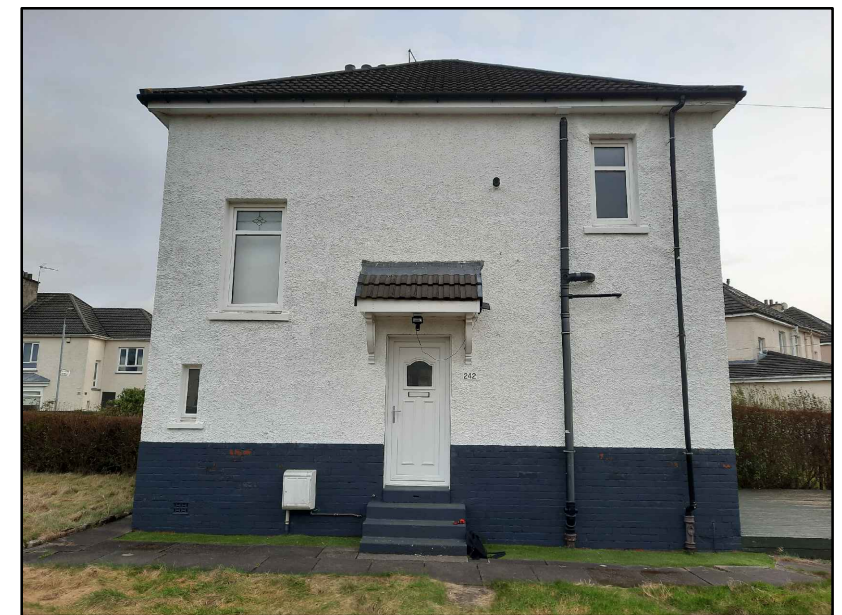

PHOTOGRAPH OF SIDE

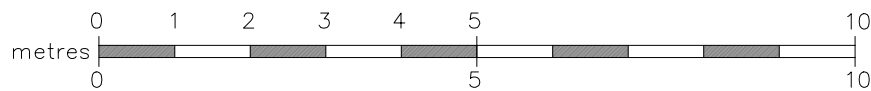

Suite 3, 1st floor East, Clydeaway House, 813 South Street, Glasgow G14 0BX t: 0141 438 0062 e: mail@karenparryarchitect.com		karen parry architects ltd	
location	242 KELSO STREET	drawing title EXISTING SECTION	
client	WALEED TOTAKHYL	date	23/02/23
project	SIDE & REAR EXTENSION & ALTERATIONS	scale	1:100 @ A3
		drawing no.	06