




Scale 1:50 @ A3

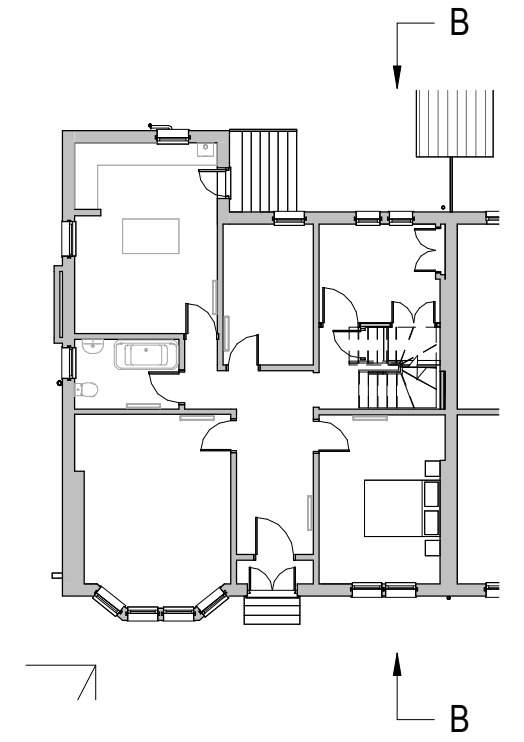

SAFETY, HEALTH & ENVIRONMENTAL INFORMATION
In addition to risks normally associated with the type of work detailed on this drawing, note the following significant risks:
CONSTRUCTION RISKS
CLEANING AND MAINTENANCE RISKS
DEMOLITION RISKS

Rev	Description	Date	Issued
A	Drawing revised following pre-application feedback	Mar 23	SD

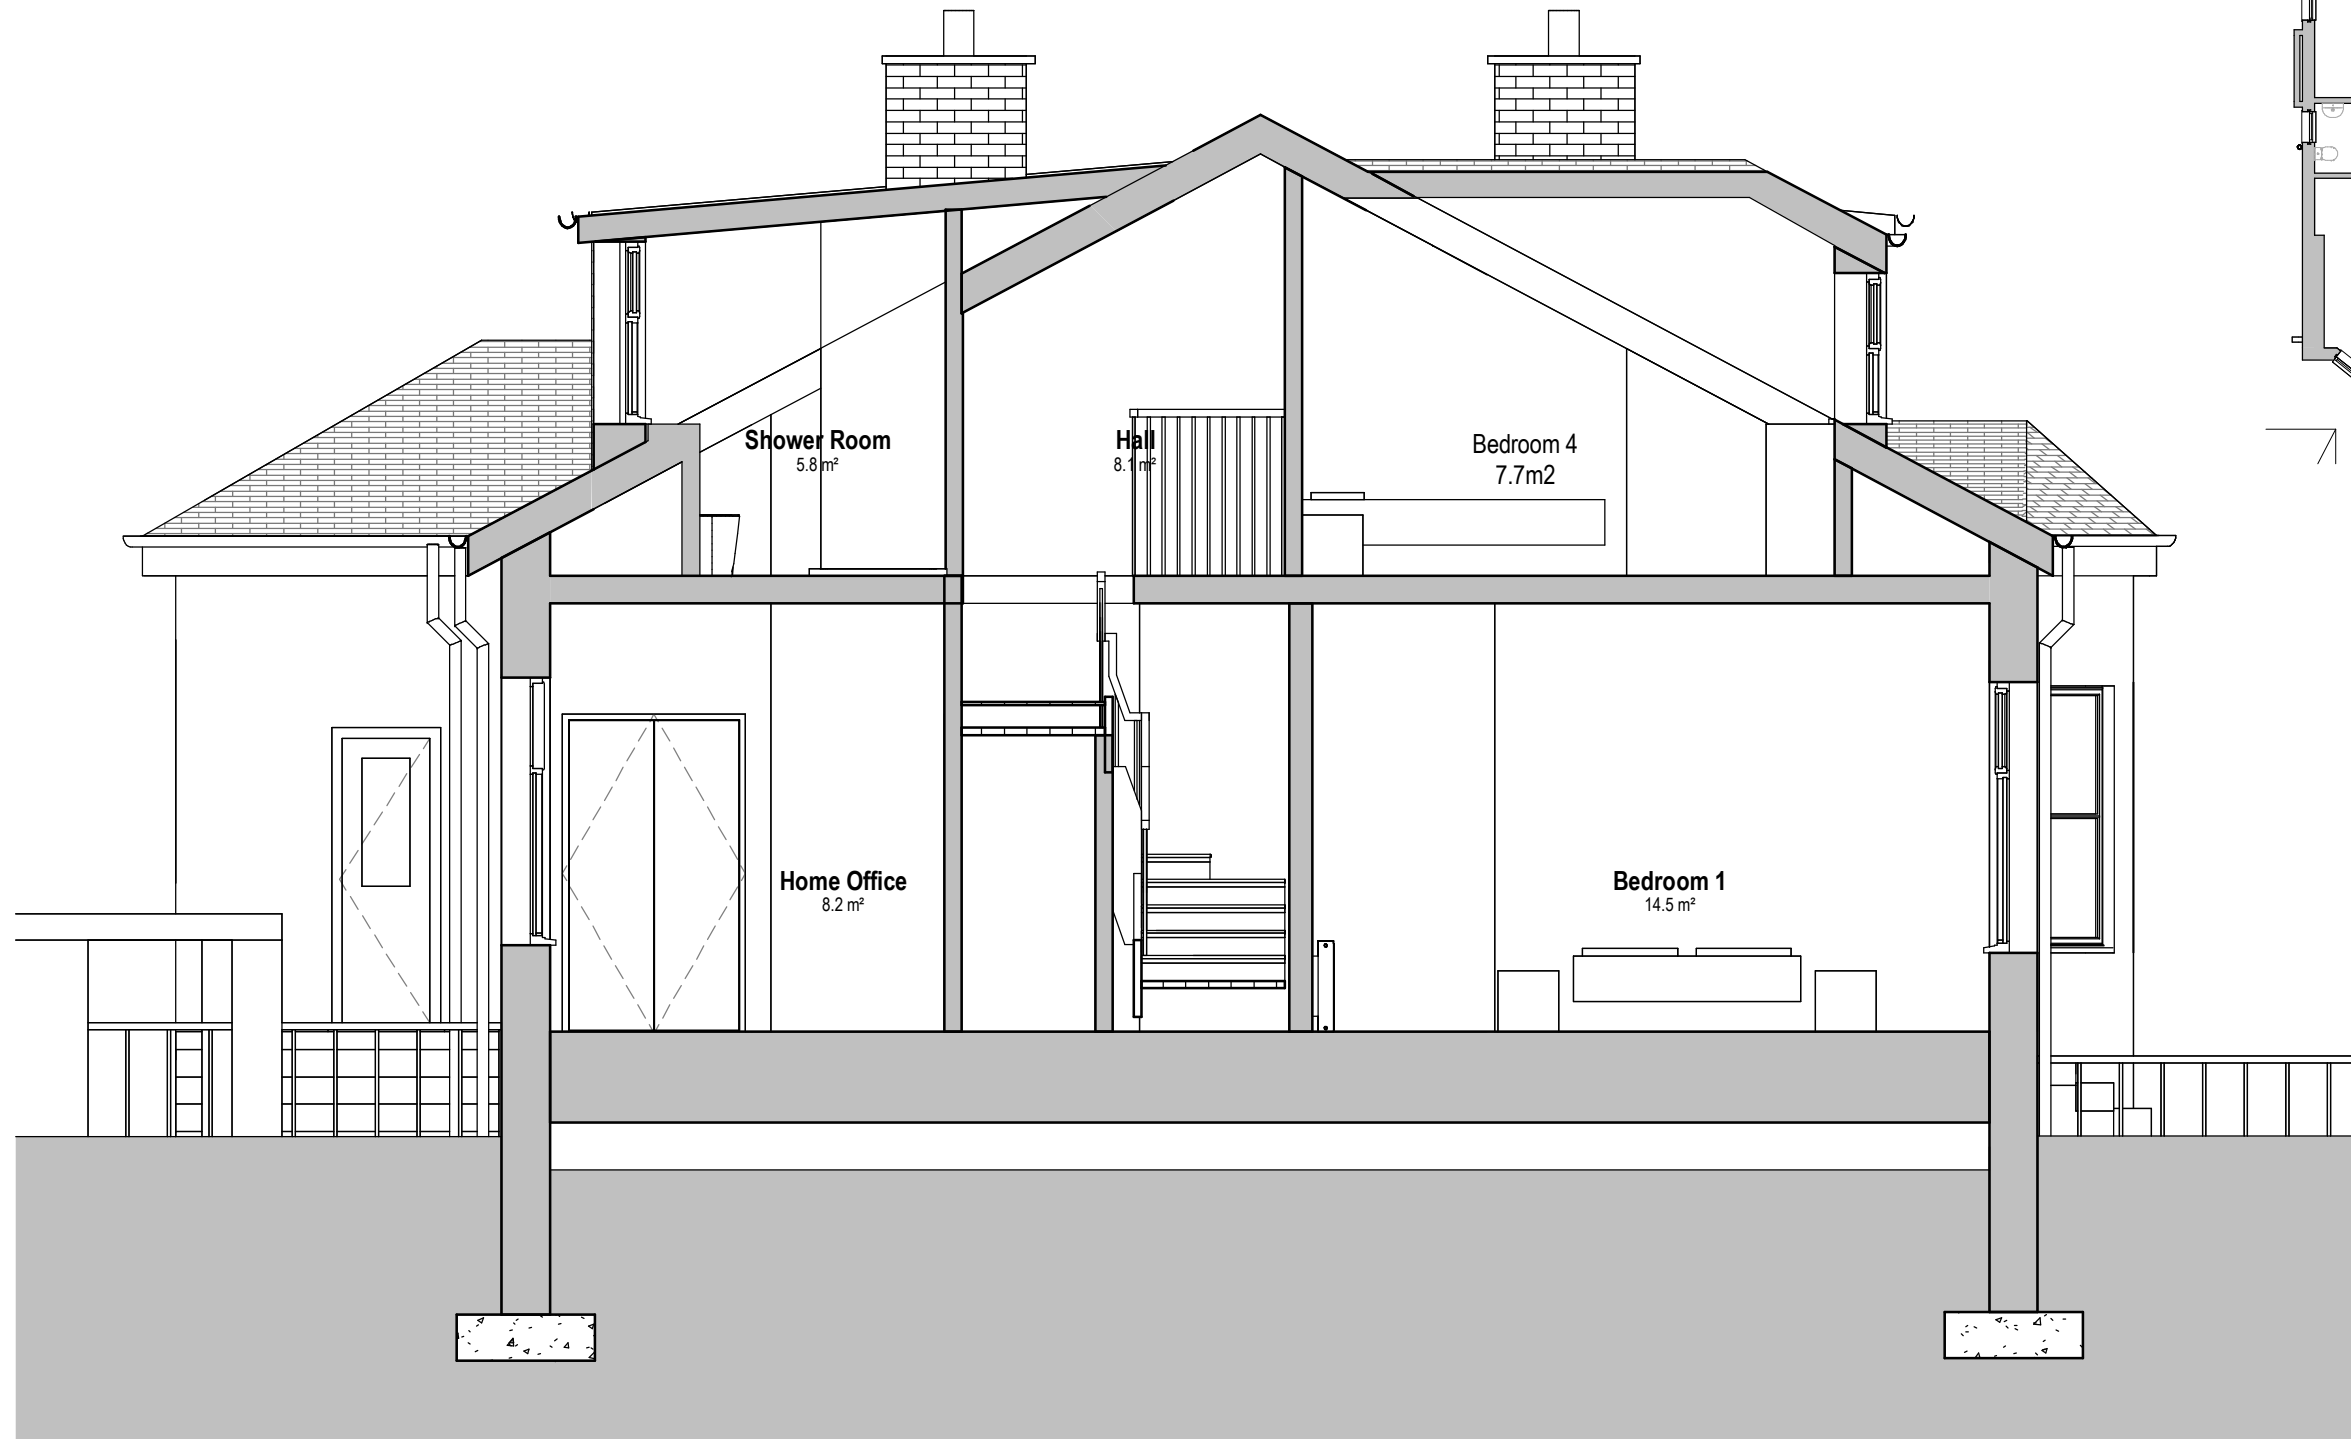

BRUACH ARCHITECTS

bruacharchitects.co.uk | 0141 473 4981
Titan Enterprise Business Centre, Queen's Quay, Clydebank

All dimensions to be checked on site by the contractor and any discrepancies to be notified to the architect prior to works being commenced.
© All Rights Reserved. Copyright in all documents and drawings prepared by Bruach Architects and in any work executed from those documents and drawings shall remain the property of Bruach Architects.

Client Mr J. Duffy	Job No. As indicated @A1553	Date Jun 23
Scale As indicated @A1553 A3	DO NOT SCALE FROM DRAWINGS	

Project 18 Fairfax Avenue	Rev A
Drawing Title Proposed Section B-B	
Drawing Number A1553-BRU-ZZ-ZZ-DR-A-20040	