


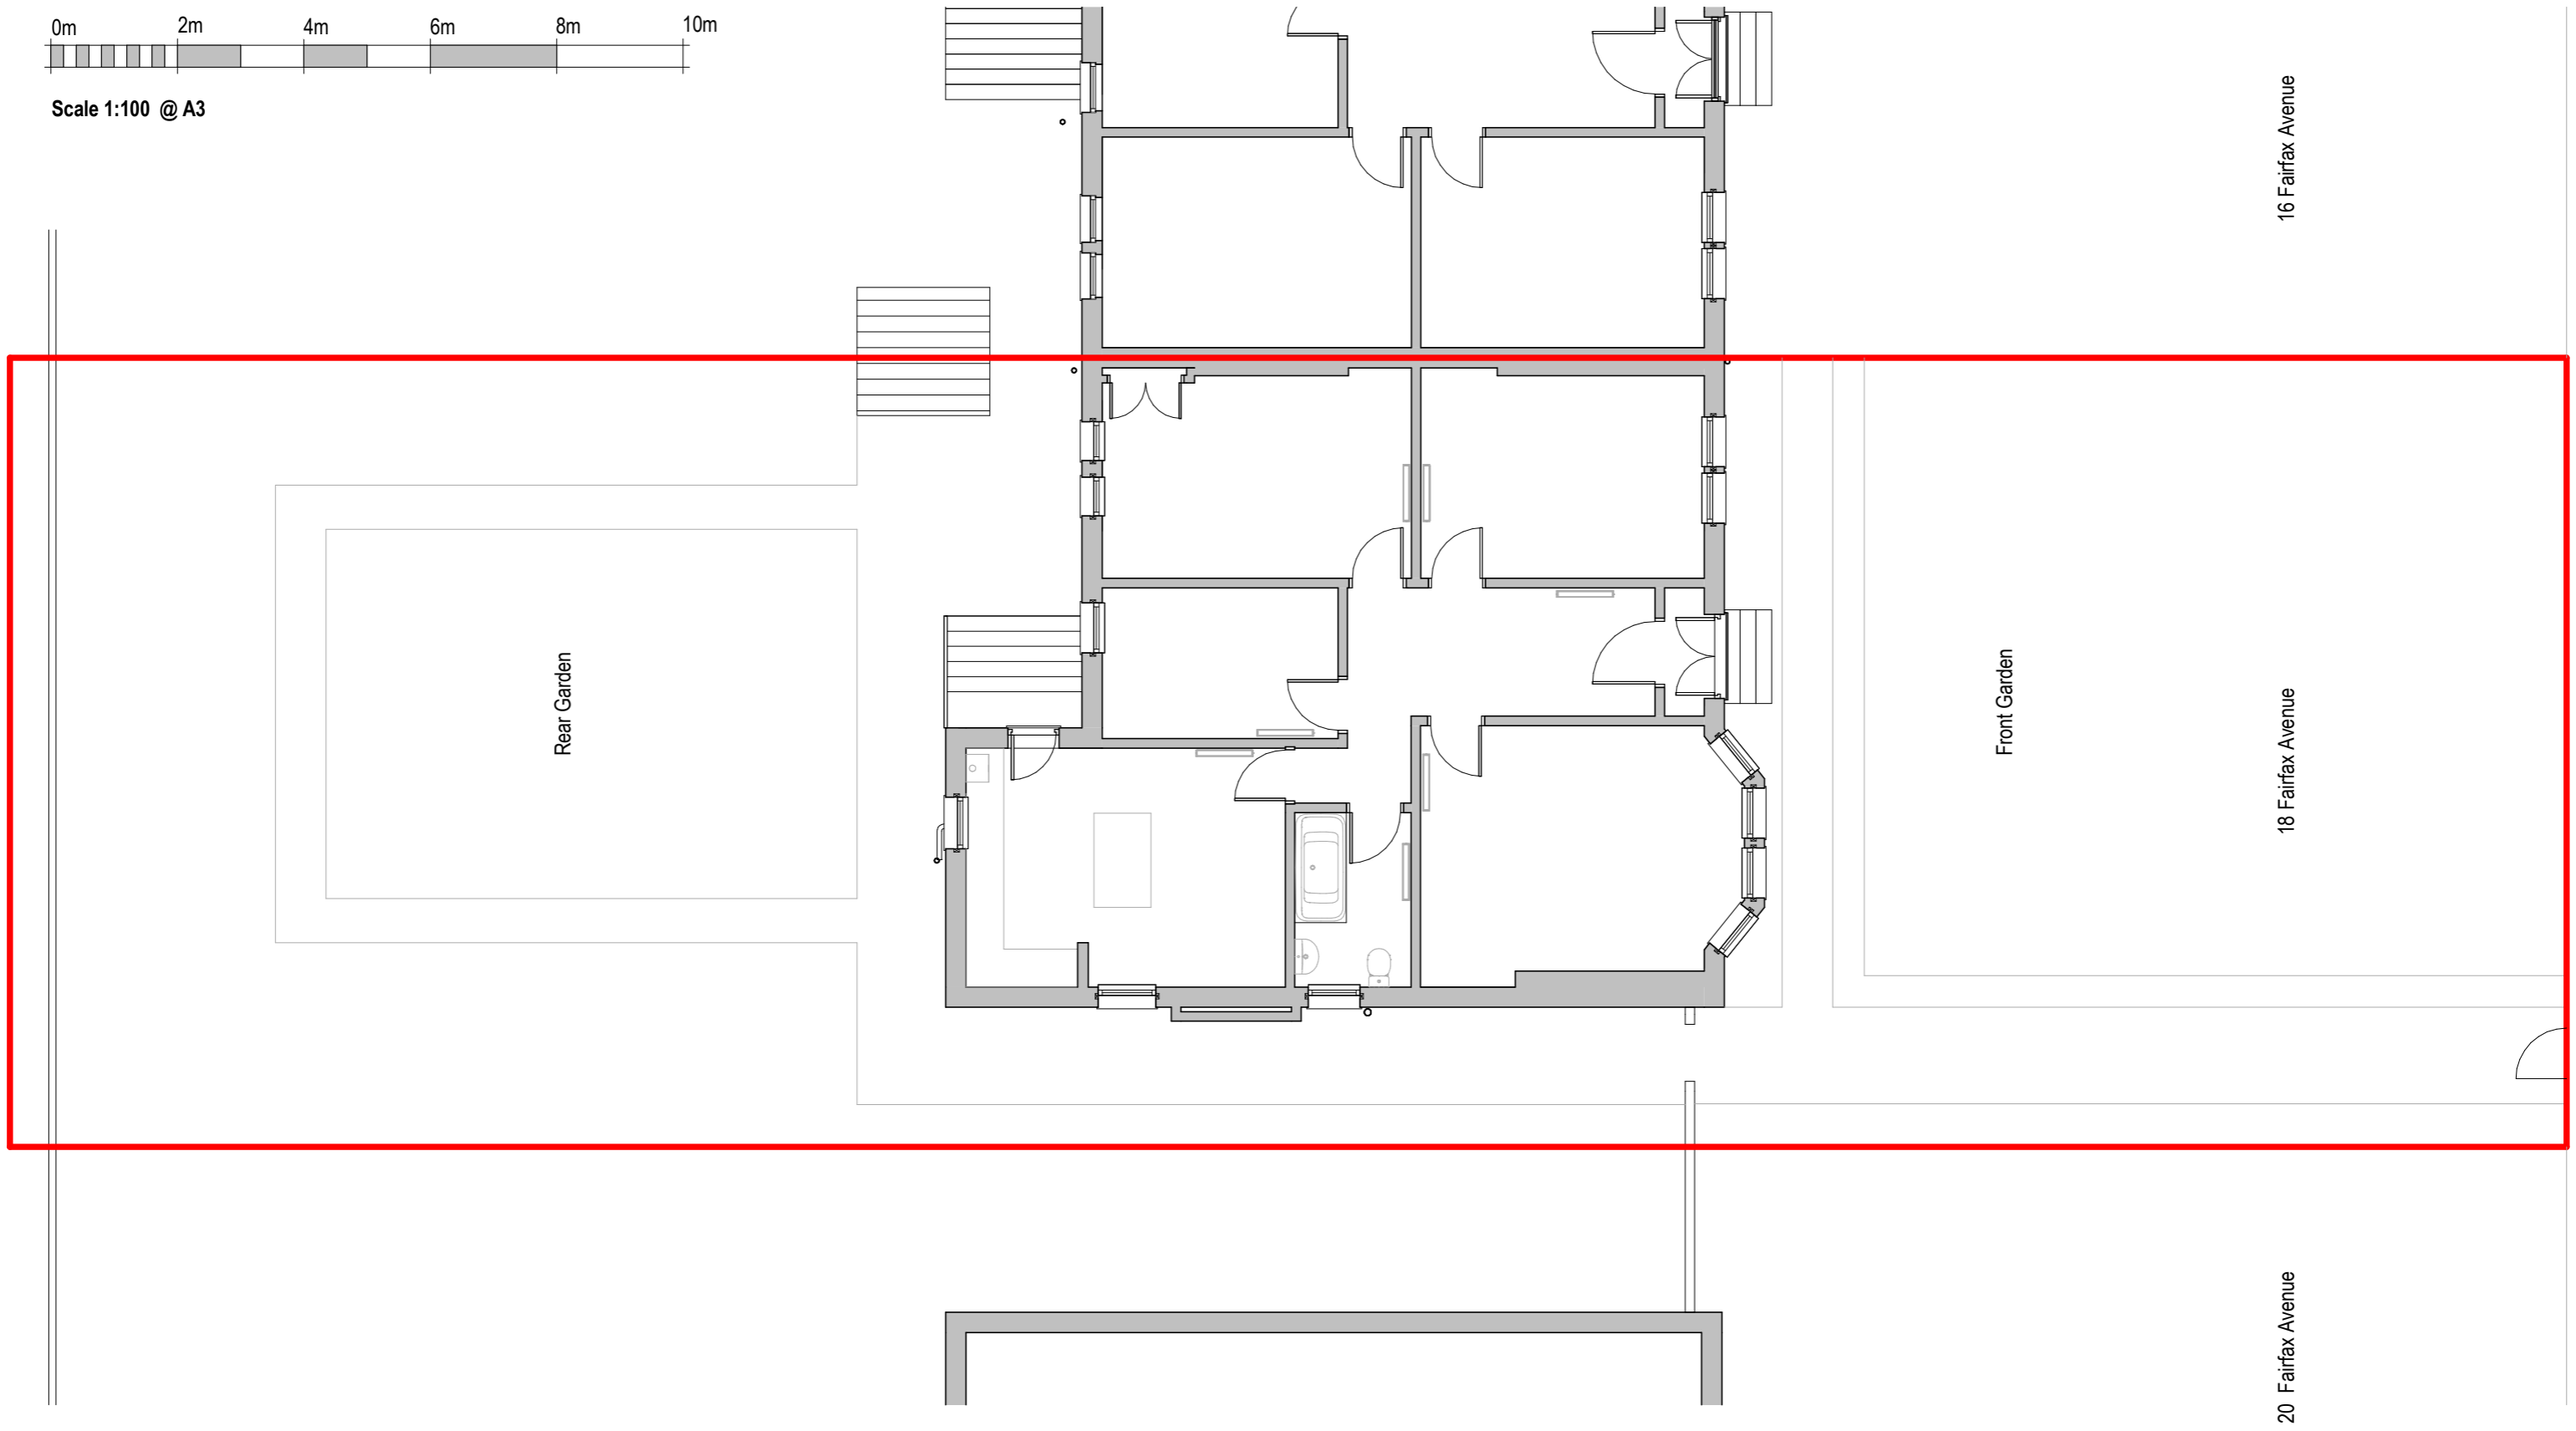

Scale 1:100 @ A3



<b>SAFETY, HEALTH &amp; ENVIRONMENTAL INFORMATION</b>
In addition to risks normally associated with the type of work detailed on this drawing, note the following significant risks.
<b>CONSTRUCTION RISKS</b>
<b>CLEANING AND MAINTENANCE RISKS</b>
<b>DEMOLITION RISKS</b>

Rev	Description	Date	Issued

bruacharchitects.co.uk | 0141 473 4981  
Titan Enterprise Business Centre, Queen's Quay, Clydebank

All dimensions to be checked on site by the contractor and any discrepancies to be notified to the architect prior to works being commenced.

© All Rights Reserved. Copyright in all documents and drawings prepared by Bruach Architects and in any work executed from those documents and drawings shall remain the property of Bruach Architects.

<b>Client</b> Mr J. Duffy		
<b>Scale</b> 1 : 100 @ A3	<b>Job No.</b> A1553	<b>Date</b> Jun 23
<b>DO NOT SCALE FROM DRAWINGS</b>		

<b>Project</b> 18 Fairfax Avenue
<b>Drawing Title</b> Existing Block Plan
<b>Drawing Number</b> A1553-BRU-ZZ-00-DR-A-20005
<b>Rev</b>