


Exg. Street Elevation
1:100 @ A3

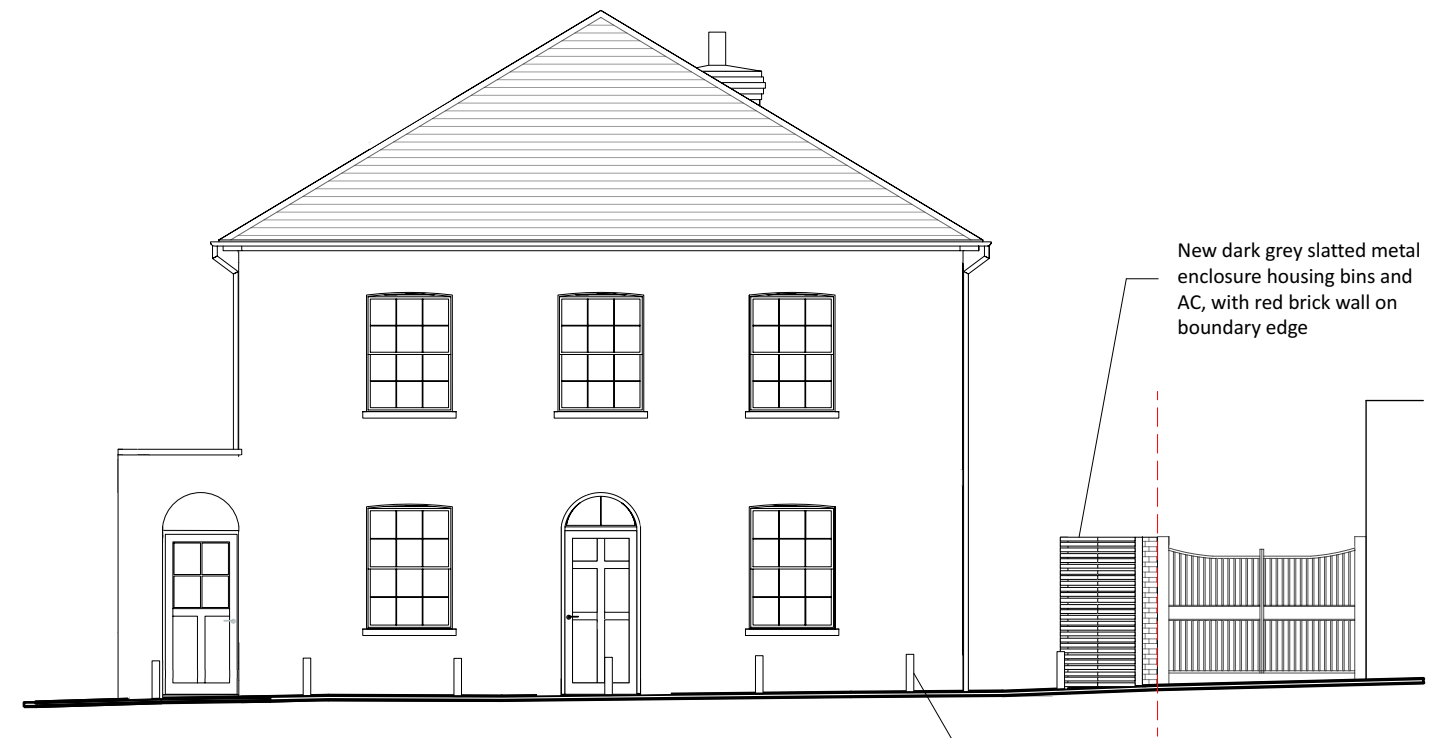

Pro. Street Elevation
1:100 @ A3

New dark grey slatted metal enclosure housing bins and AC, with red brick wall on boundary edge

Retractable bollards to front boundary



These details are subject to all relevant statutory approvals. If in doubt, check.
All dimensions are to be checked on site. Areas where quoted are approximate. Figured dimensions only are to be taken from this drawing.
Any discrepancies with other related information is to be reported to Absolute Architecture prior to order/construction/installation.
This document should not be relied on or used in circumstances other than those for which it was originally prepared and for which Absolute Architecture was commissioned.
Absolute Architecture accepts no responsibility for this document to any party other than the person by whom it was commissioned.

No.	Date	Revision Notes	 ABSOLUTE ARCHITECTURE	Design Firm Absolute Architecture Commercial House, 53b Kingsbridge Road, Newbury, Berkshire, RG14 6DY T: 01635 528188 E: email@absolute-architecture.co.uk www.absolute-architecture.co.uk	Project Title EXTERNAL LANDSCAPING 69 High Street, Bembridge, Isle of Wight, PO35 5SF	Drawn By RW	Checked By BF
				Status PLANNING	Sheet Title EXG. & PRO. STREET ELEVATION	Date 04/03/2024	Scale 1:100@A3