


EXISTING ELEVATIONS

1:100

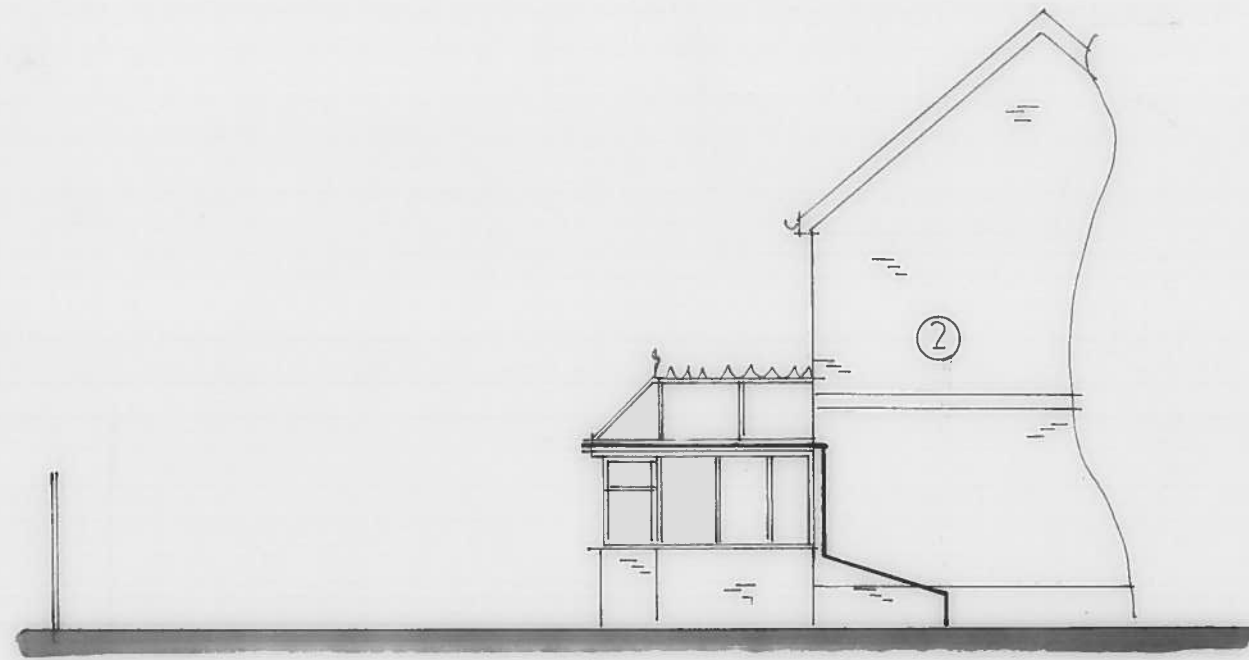

side



rear

MATERIALS KEY


- ① Red Marley Mendip
- ② Multi rustic facings




side

PROPOSED ELEVATIONS

1:100

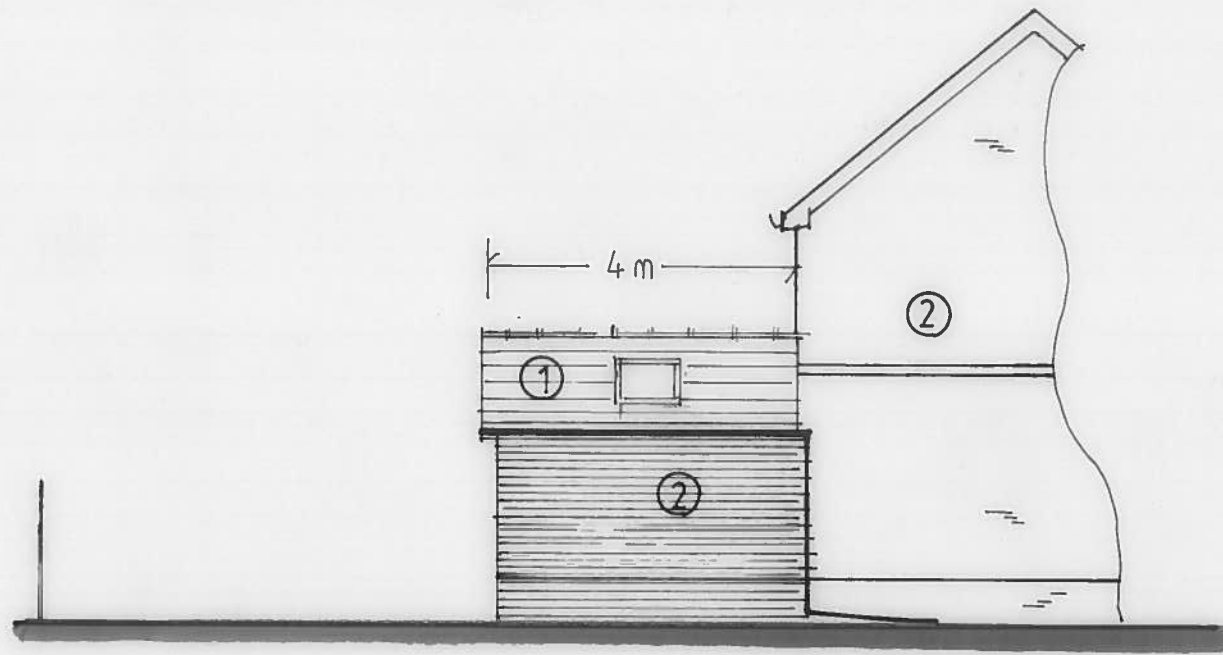


side

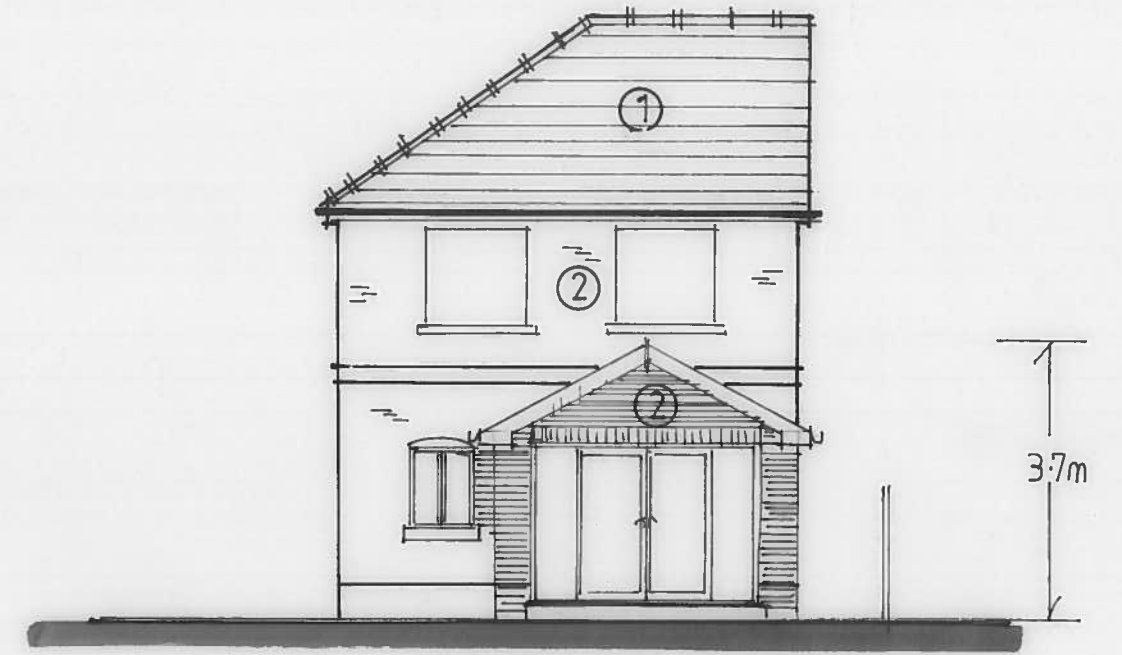


rear

ALL MATERIALS TO MATCH EXISTING

GARAGE NOT SHOWN FOR CLARITY

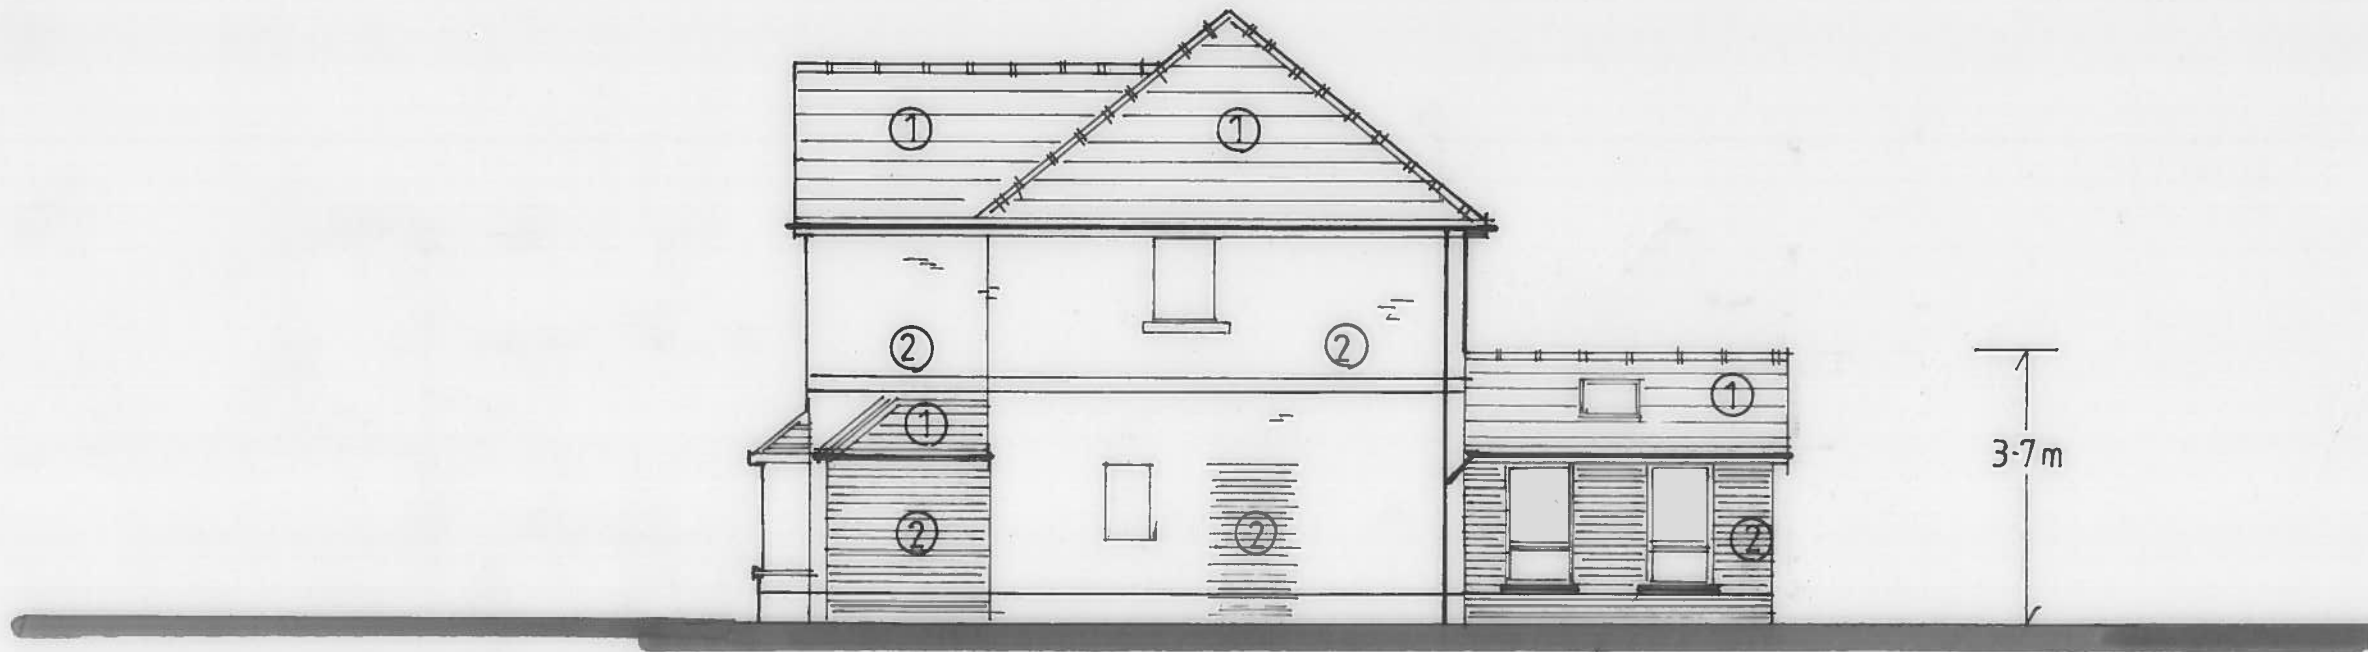

side

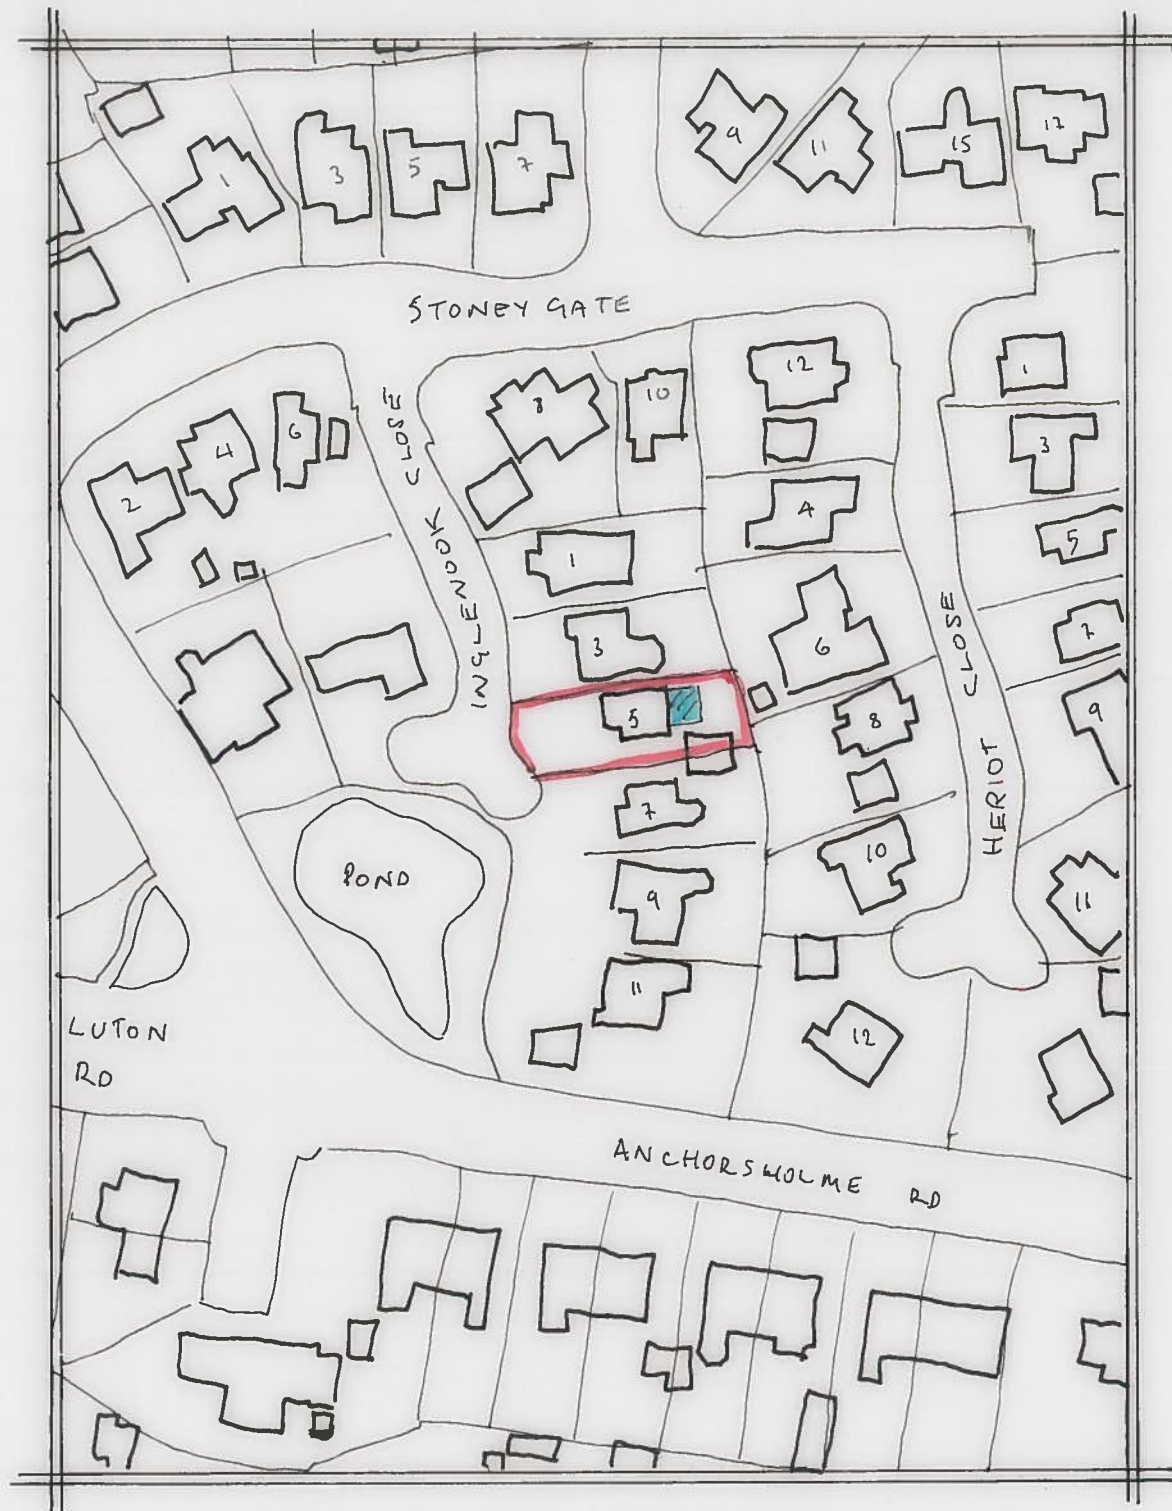


LOCATION PLAN
1:1000



SITE PLAN
1:250

EXISTING GROUND FLOOR

1 : 50

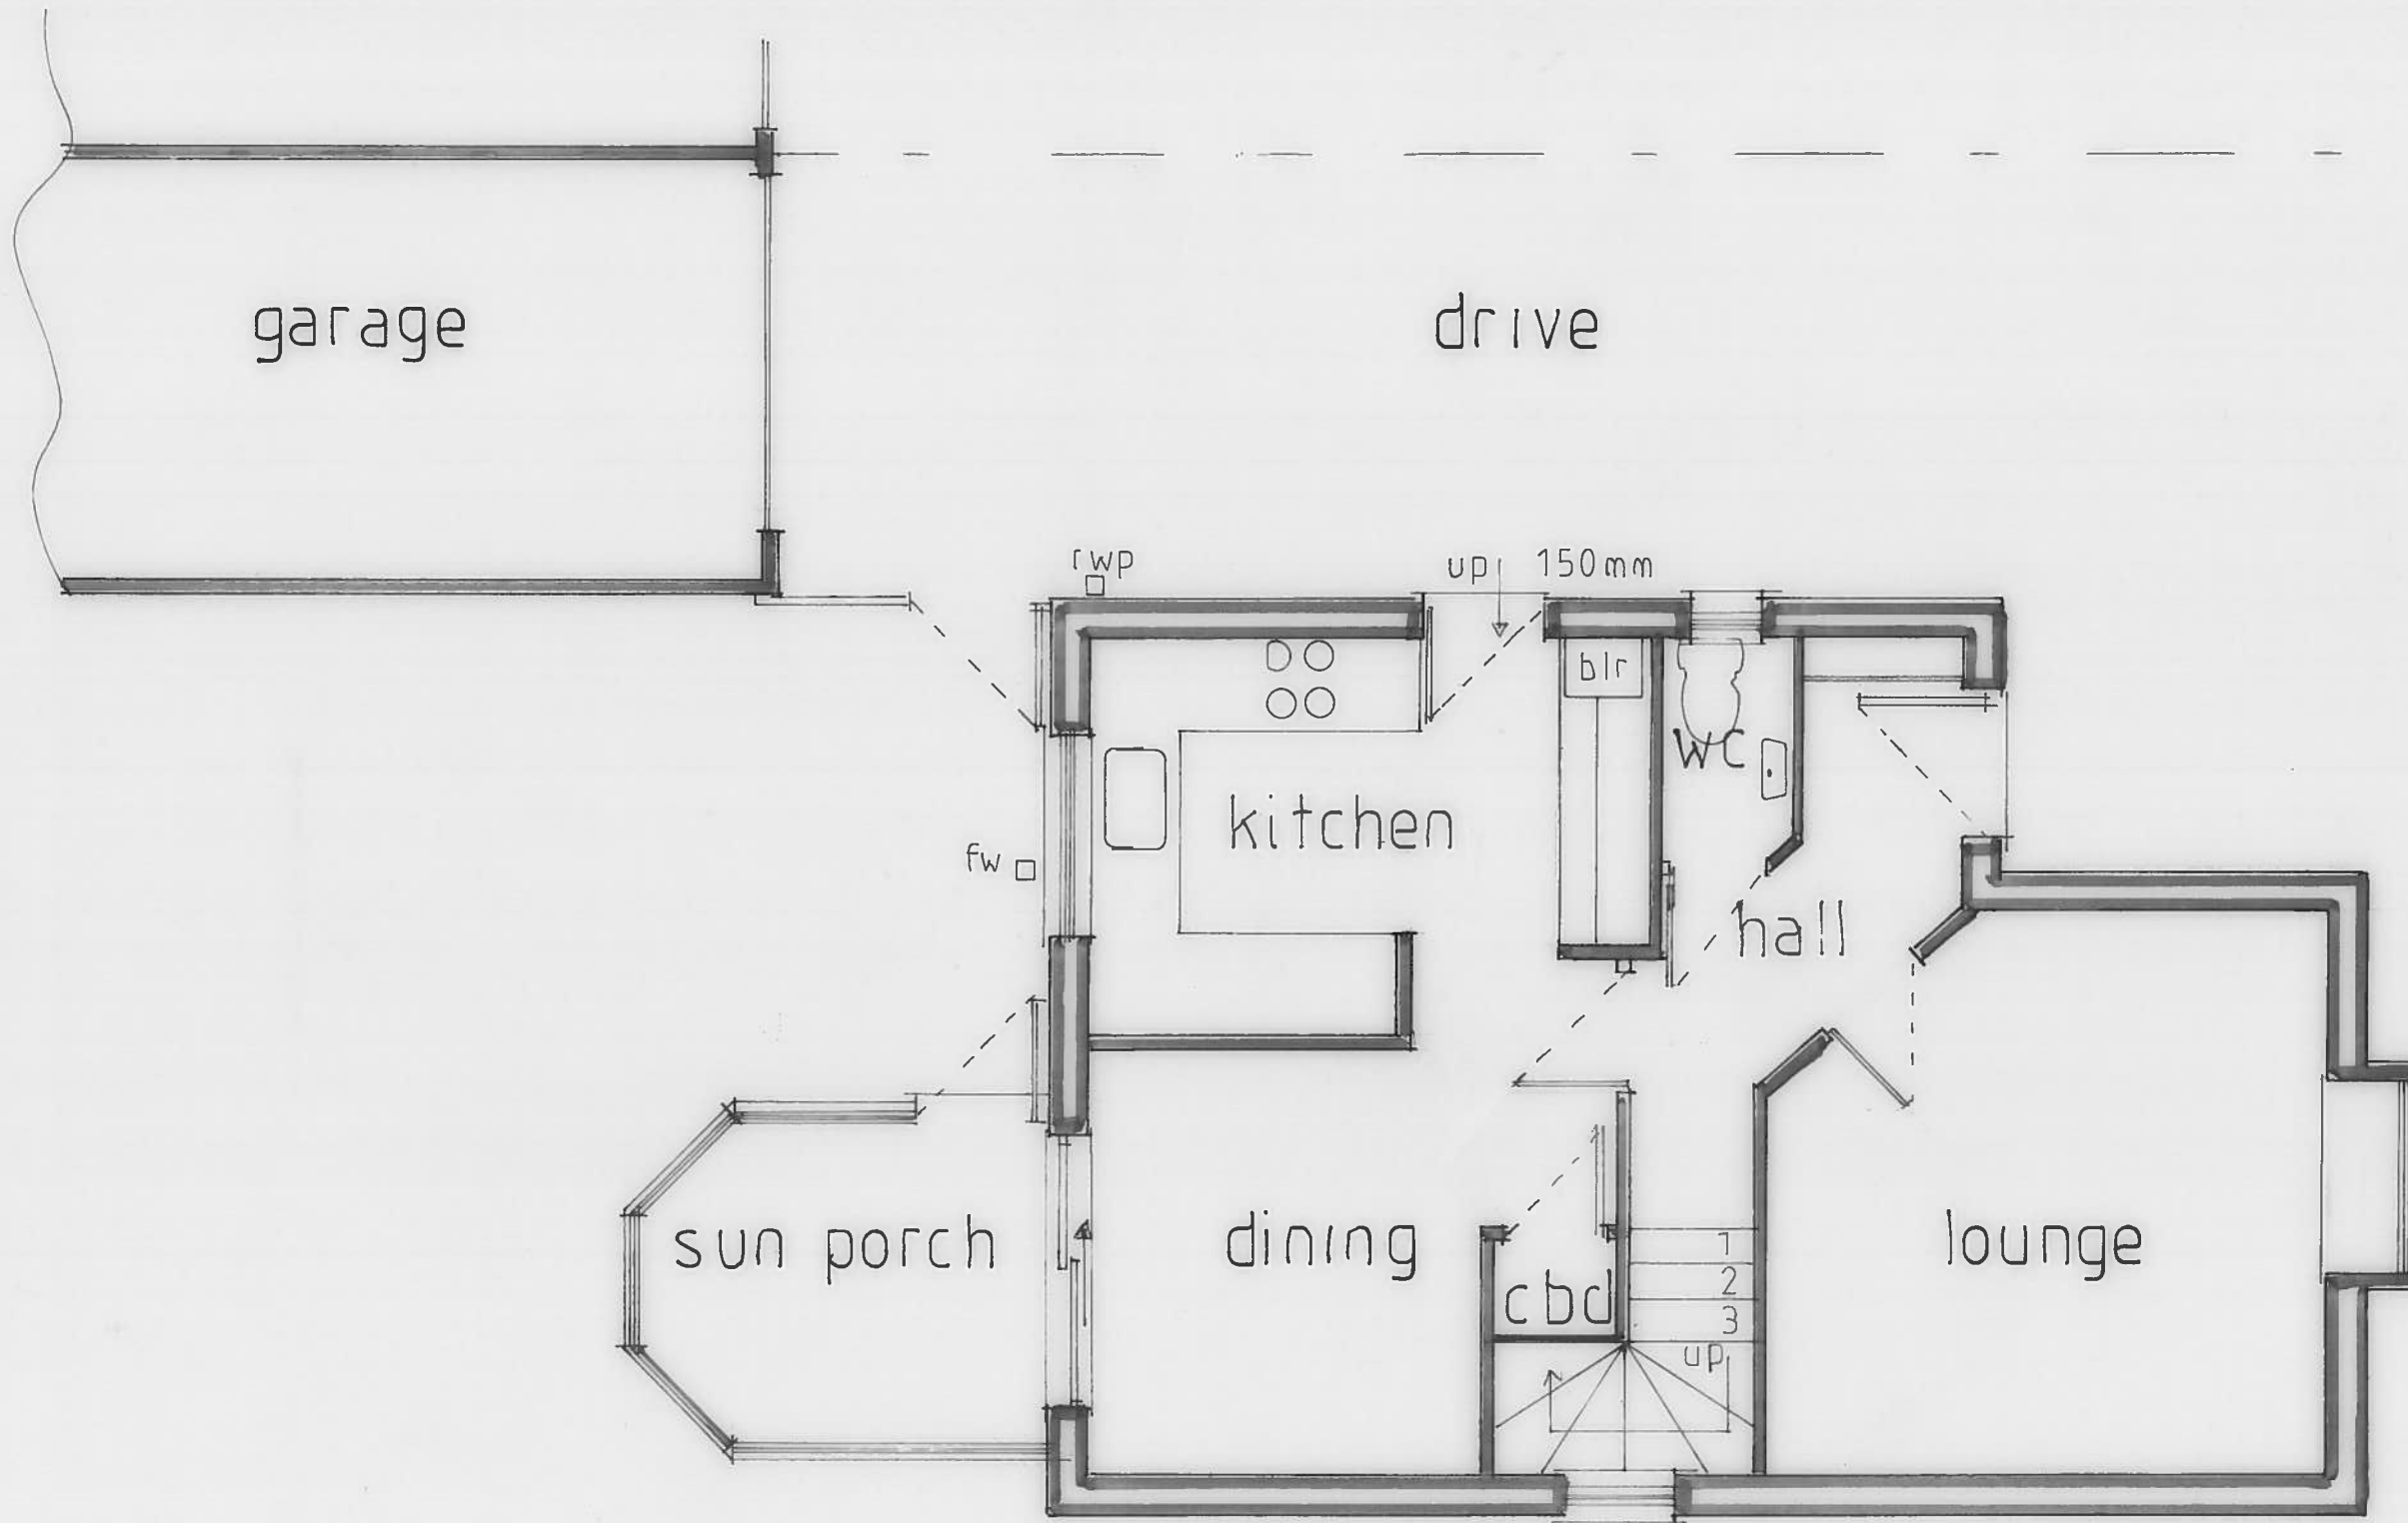

PROPOSED GROUND FLOOR

1:50

