



KEY PLAN

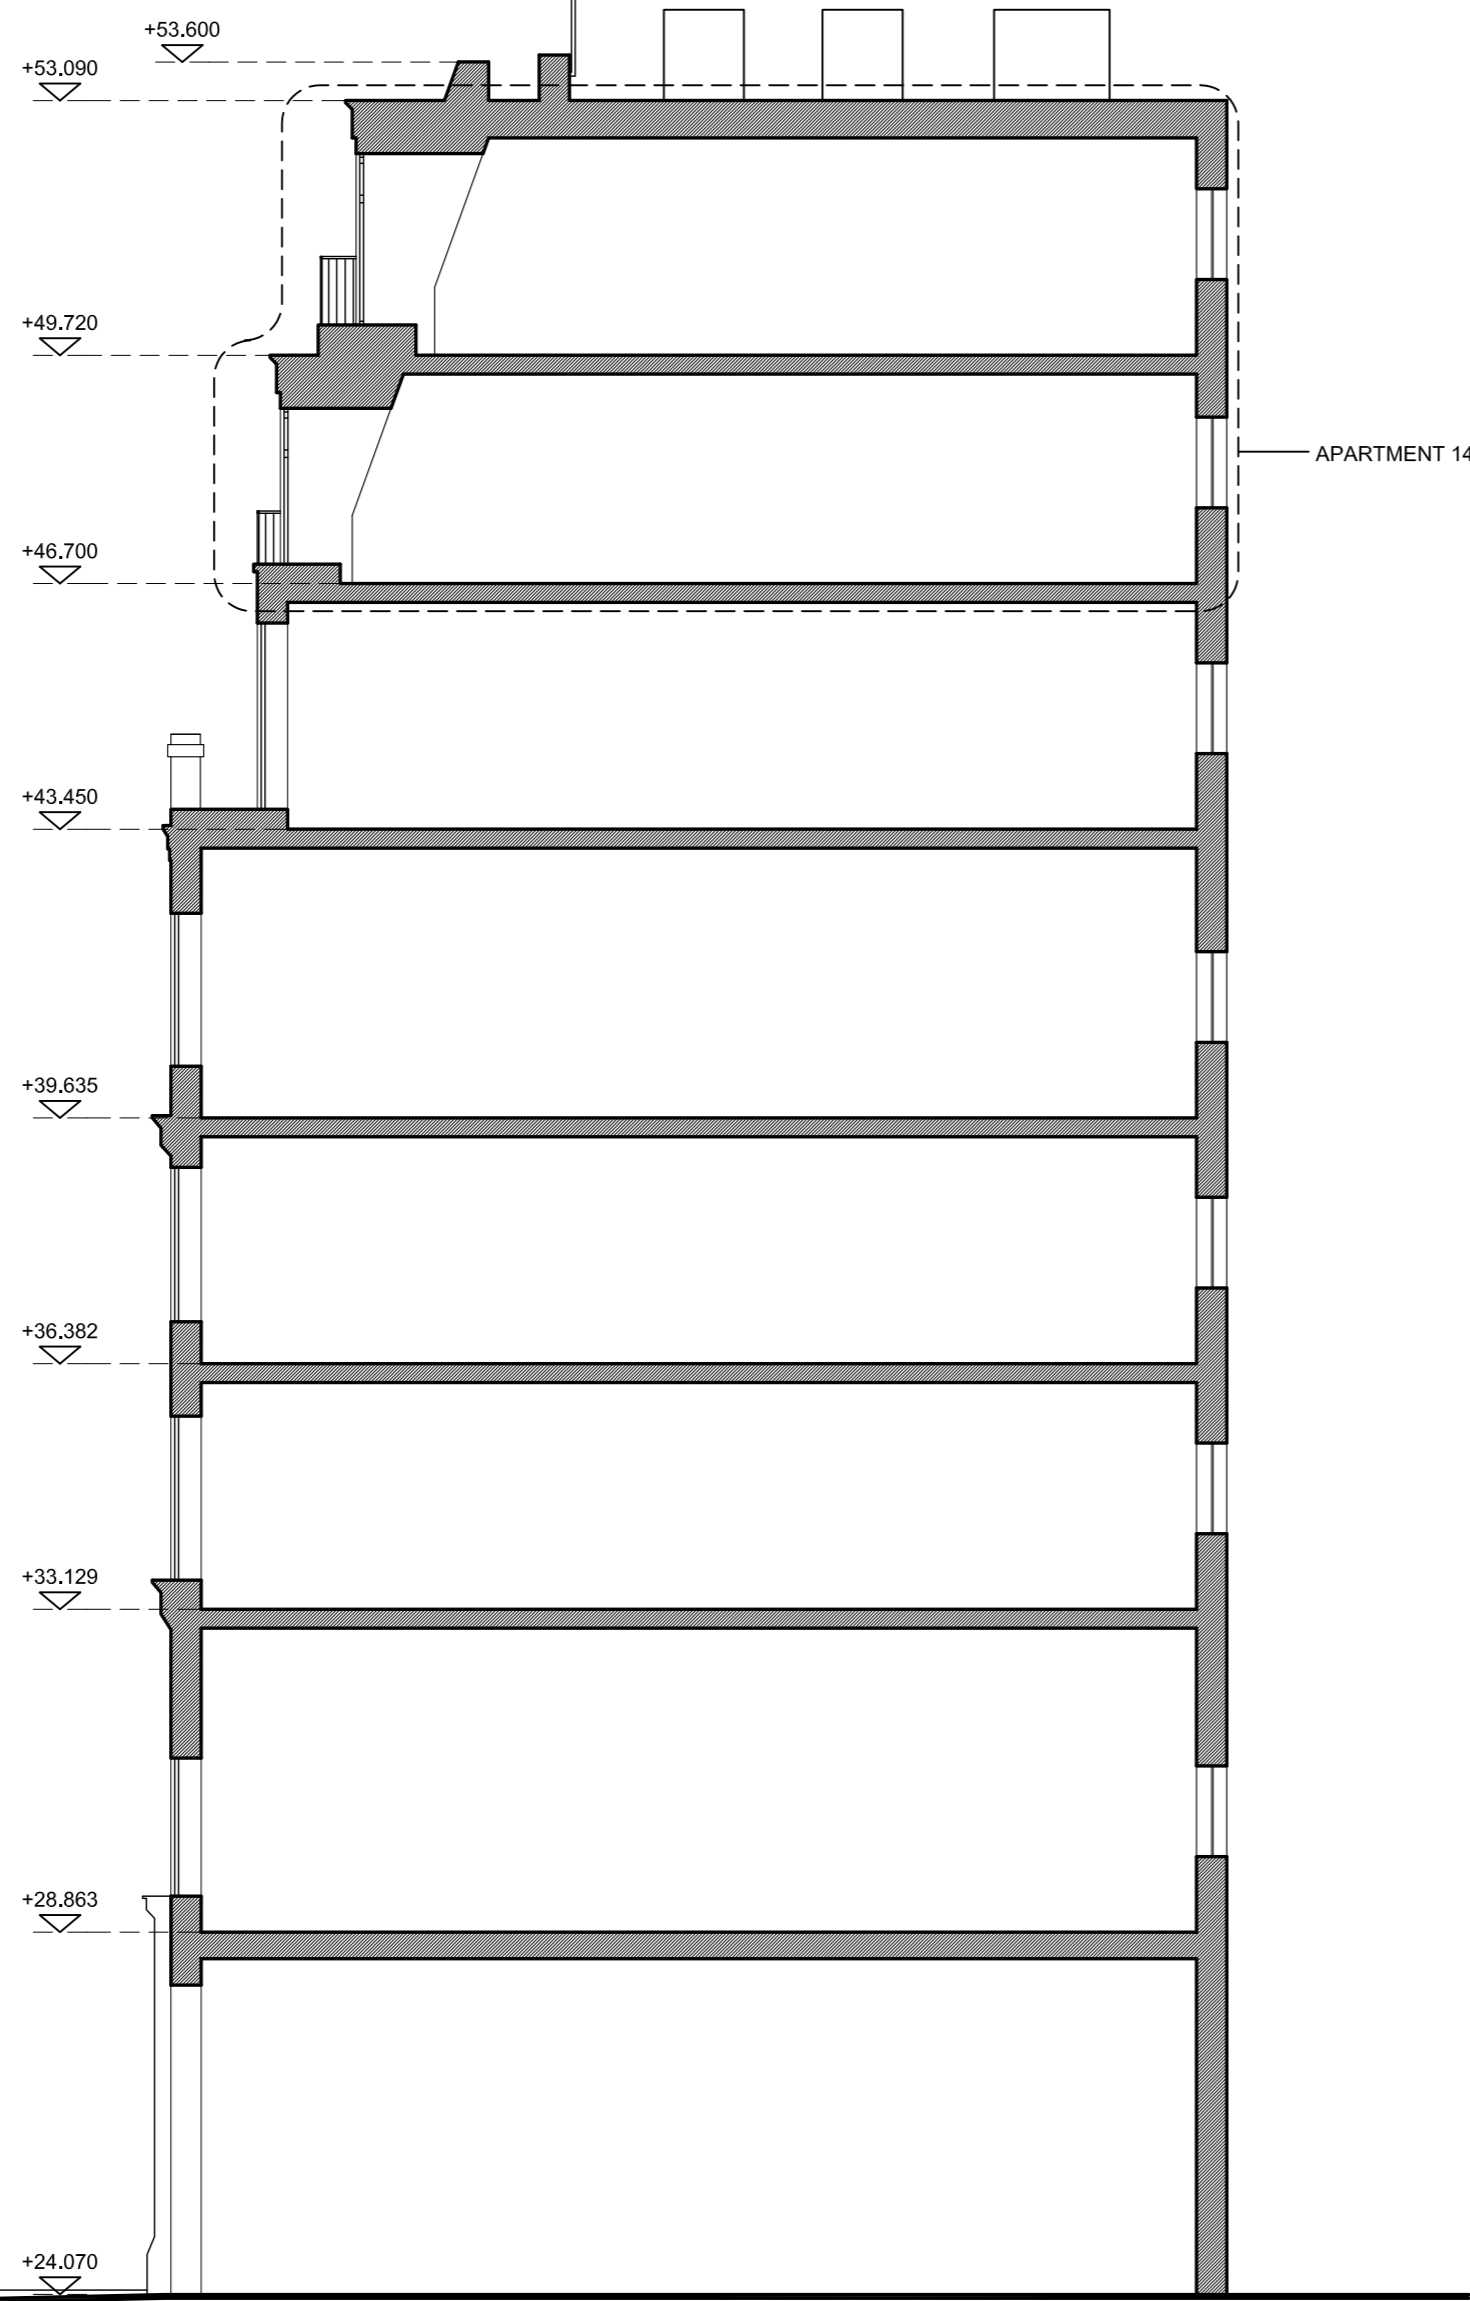

EXISTING

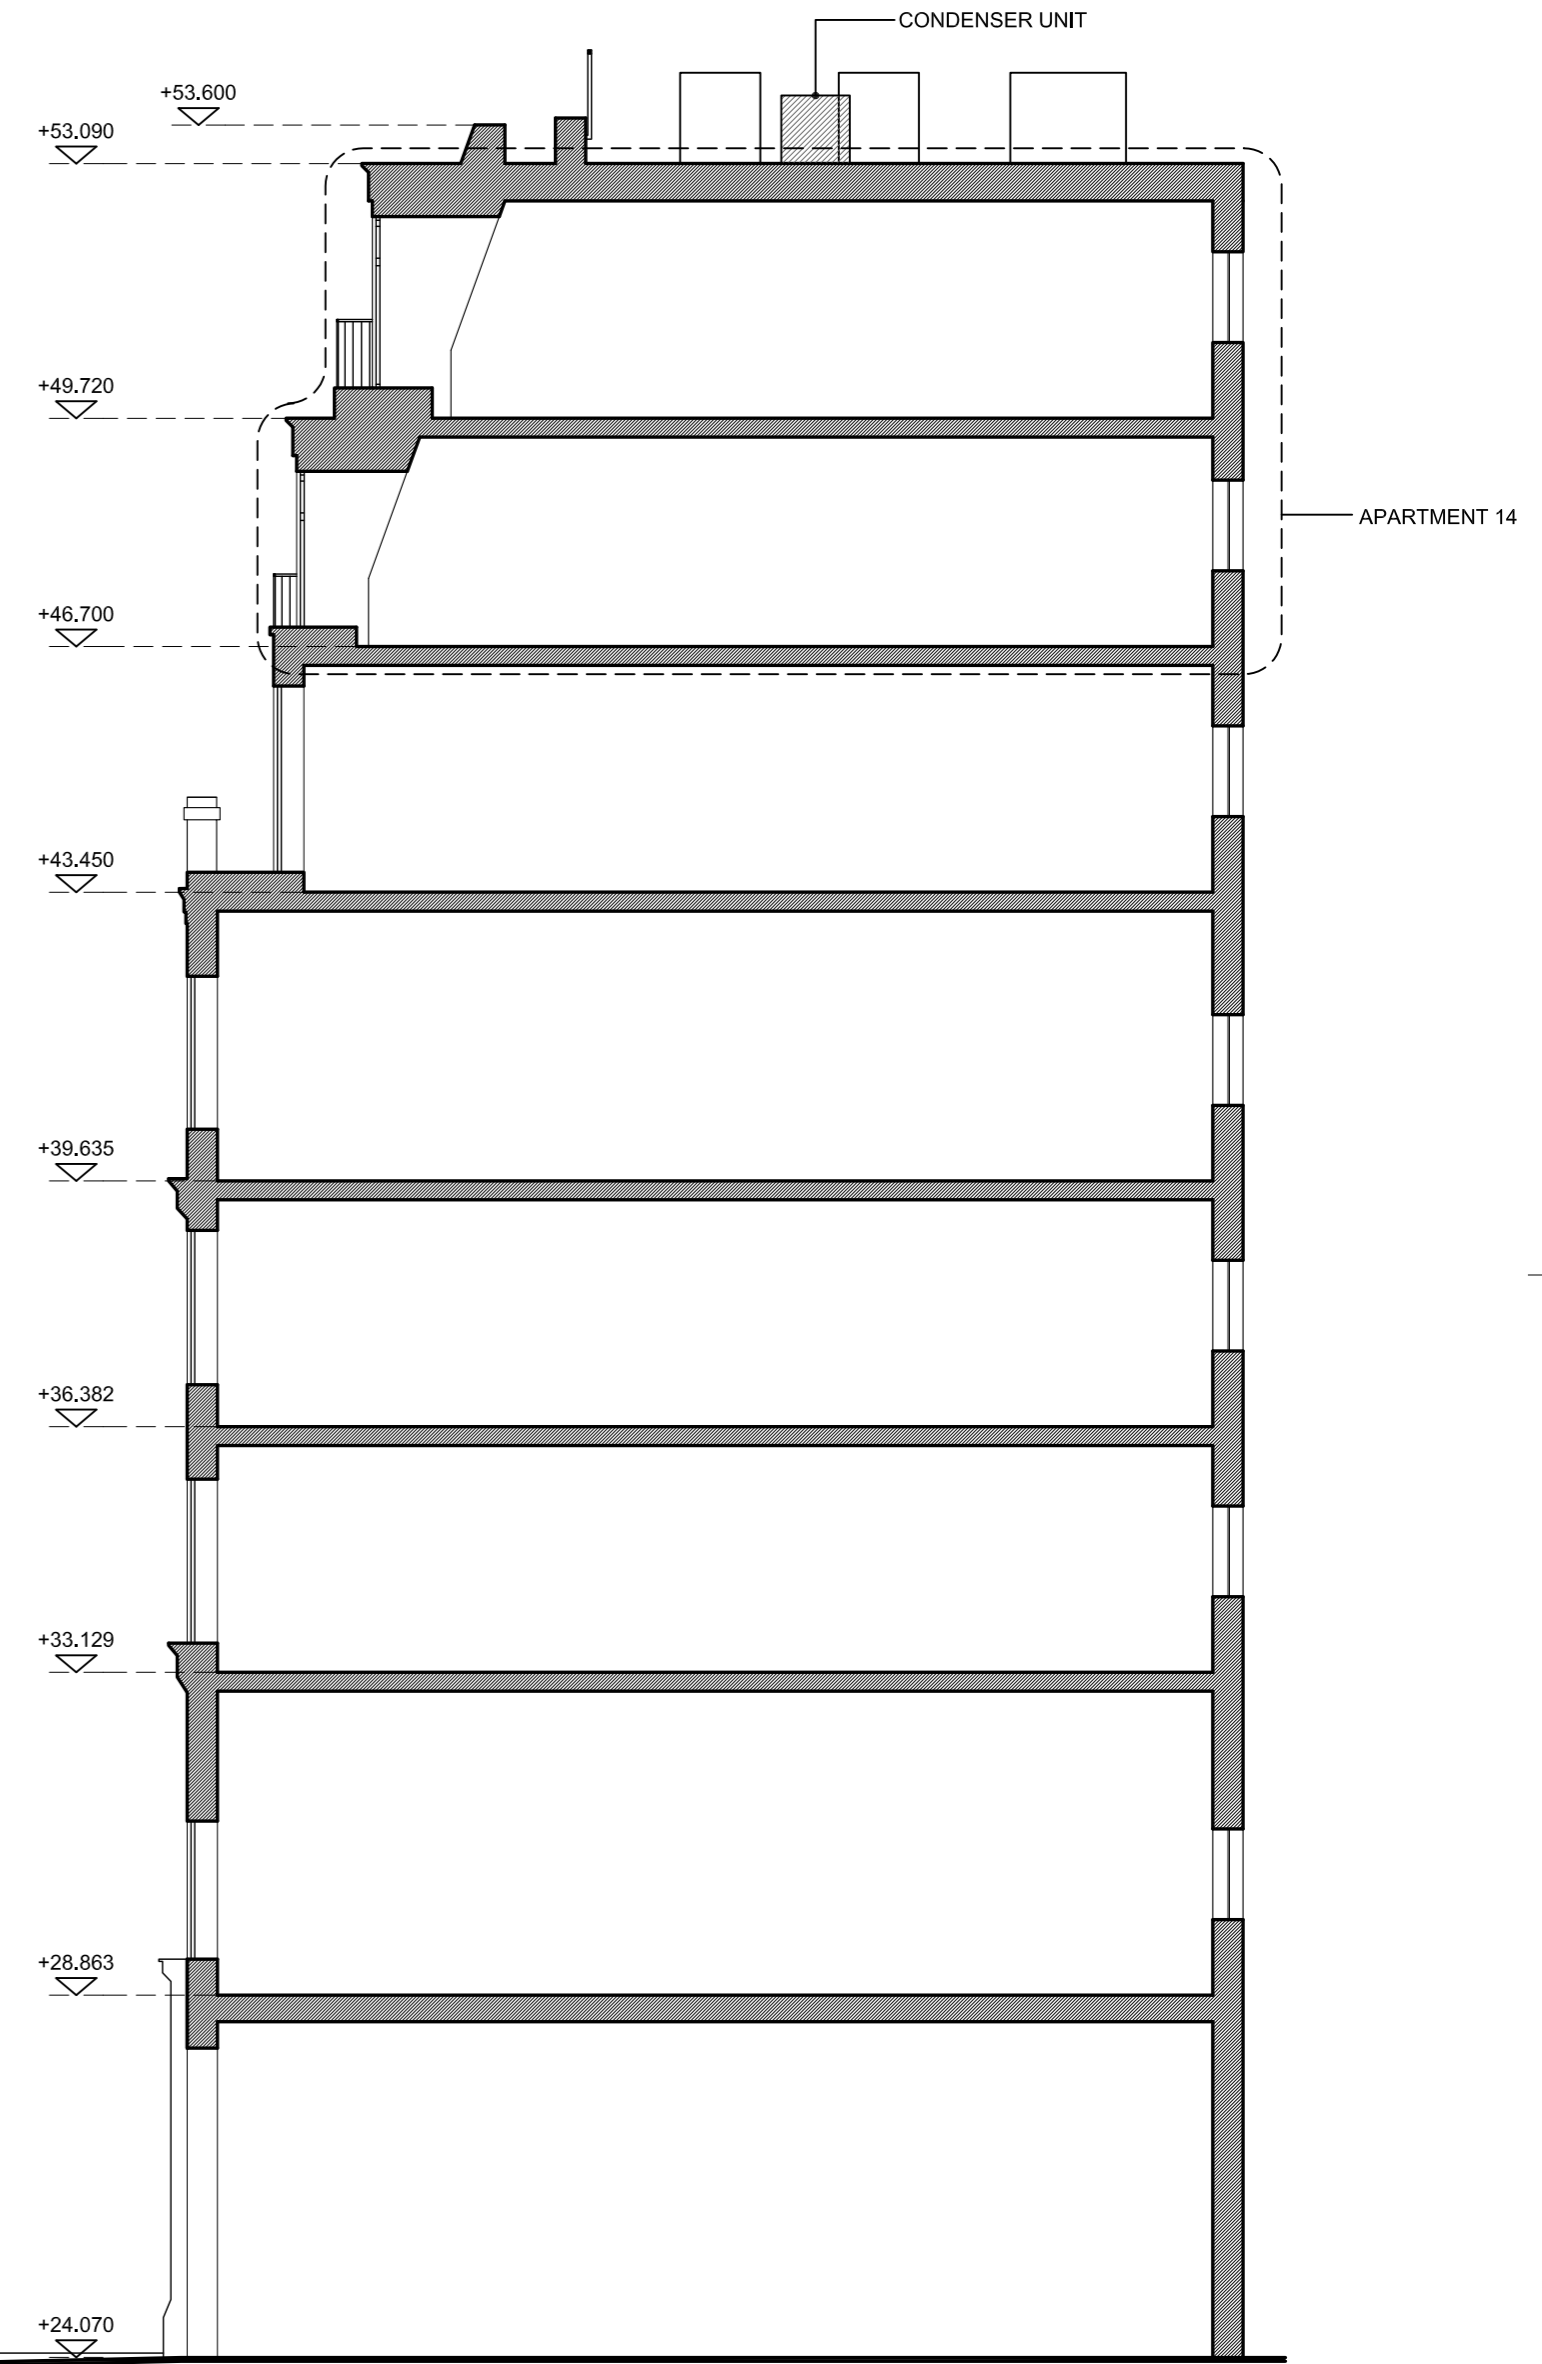

PROPOSED

REV	DATE	DESCRIPTION	REV	DATE	DESCRIPTION	REV	DATE	DESCRIPTION

<b>SUPERFUSIONLAB</b>		
3 WELBECK STREET		DRAWN <b>NMK</b> CHECKED <b>LC</b>
SECTION		1:100 @ A2
PLANNING	ISSUE DATE <b>22.03.24</b>	<b>2312 GA 20</b> REV