


WELBECK STREET ELEVATION

EXISTING

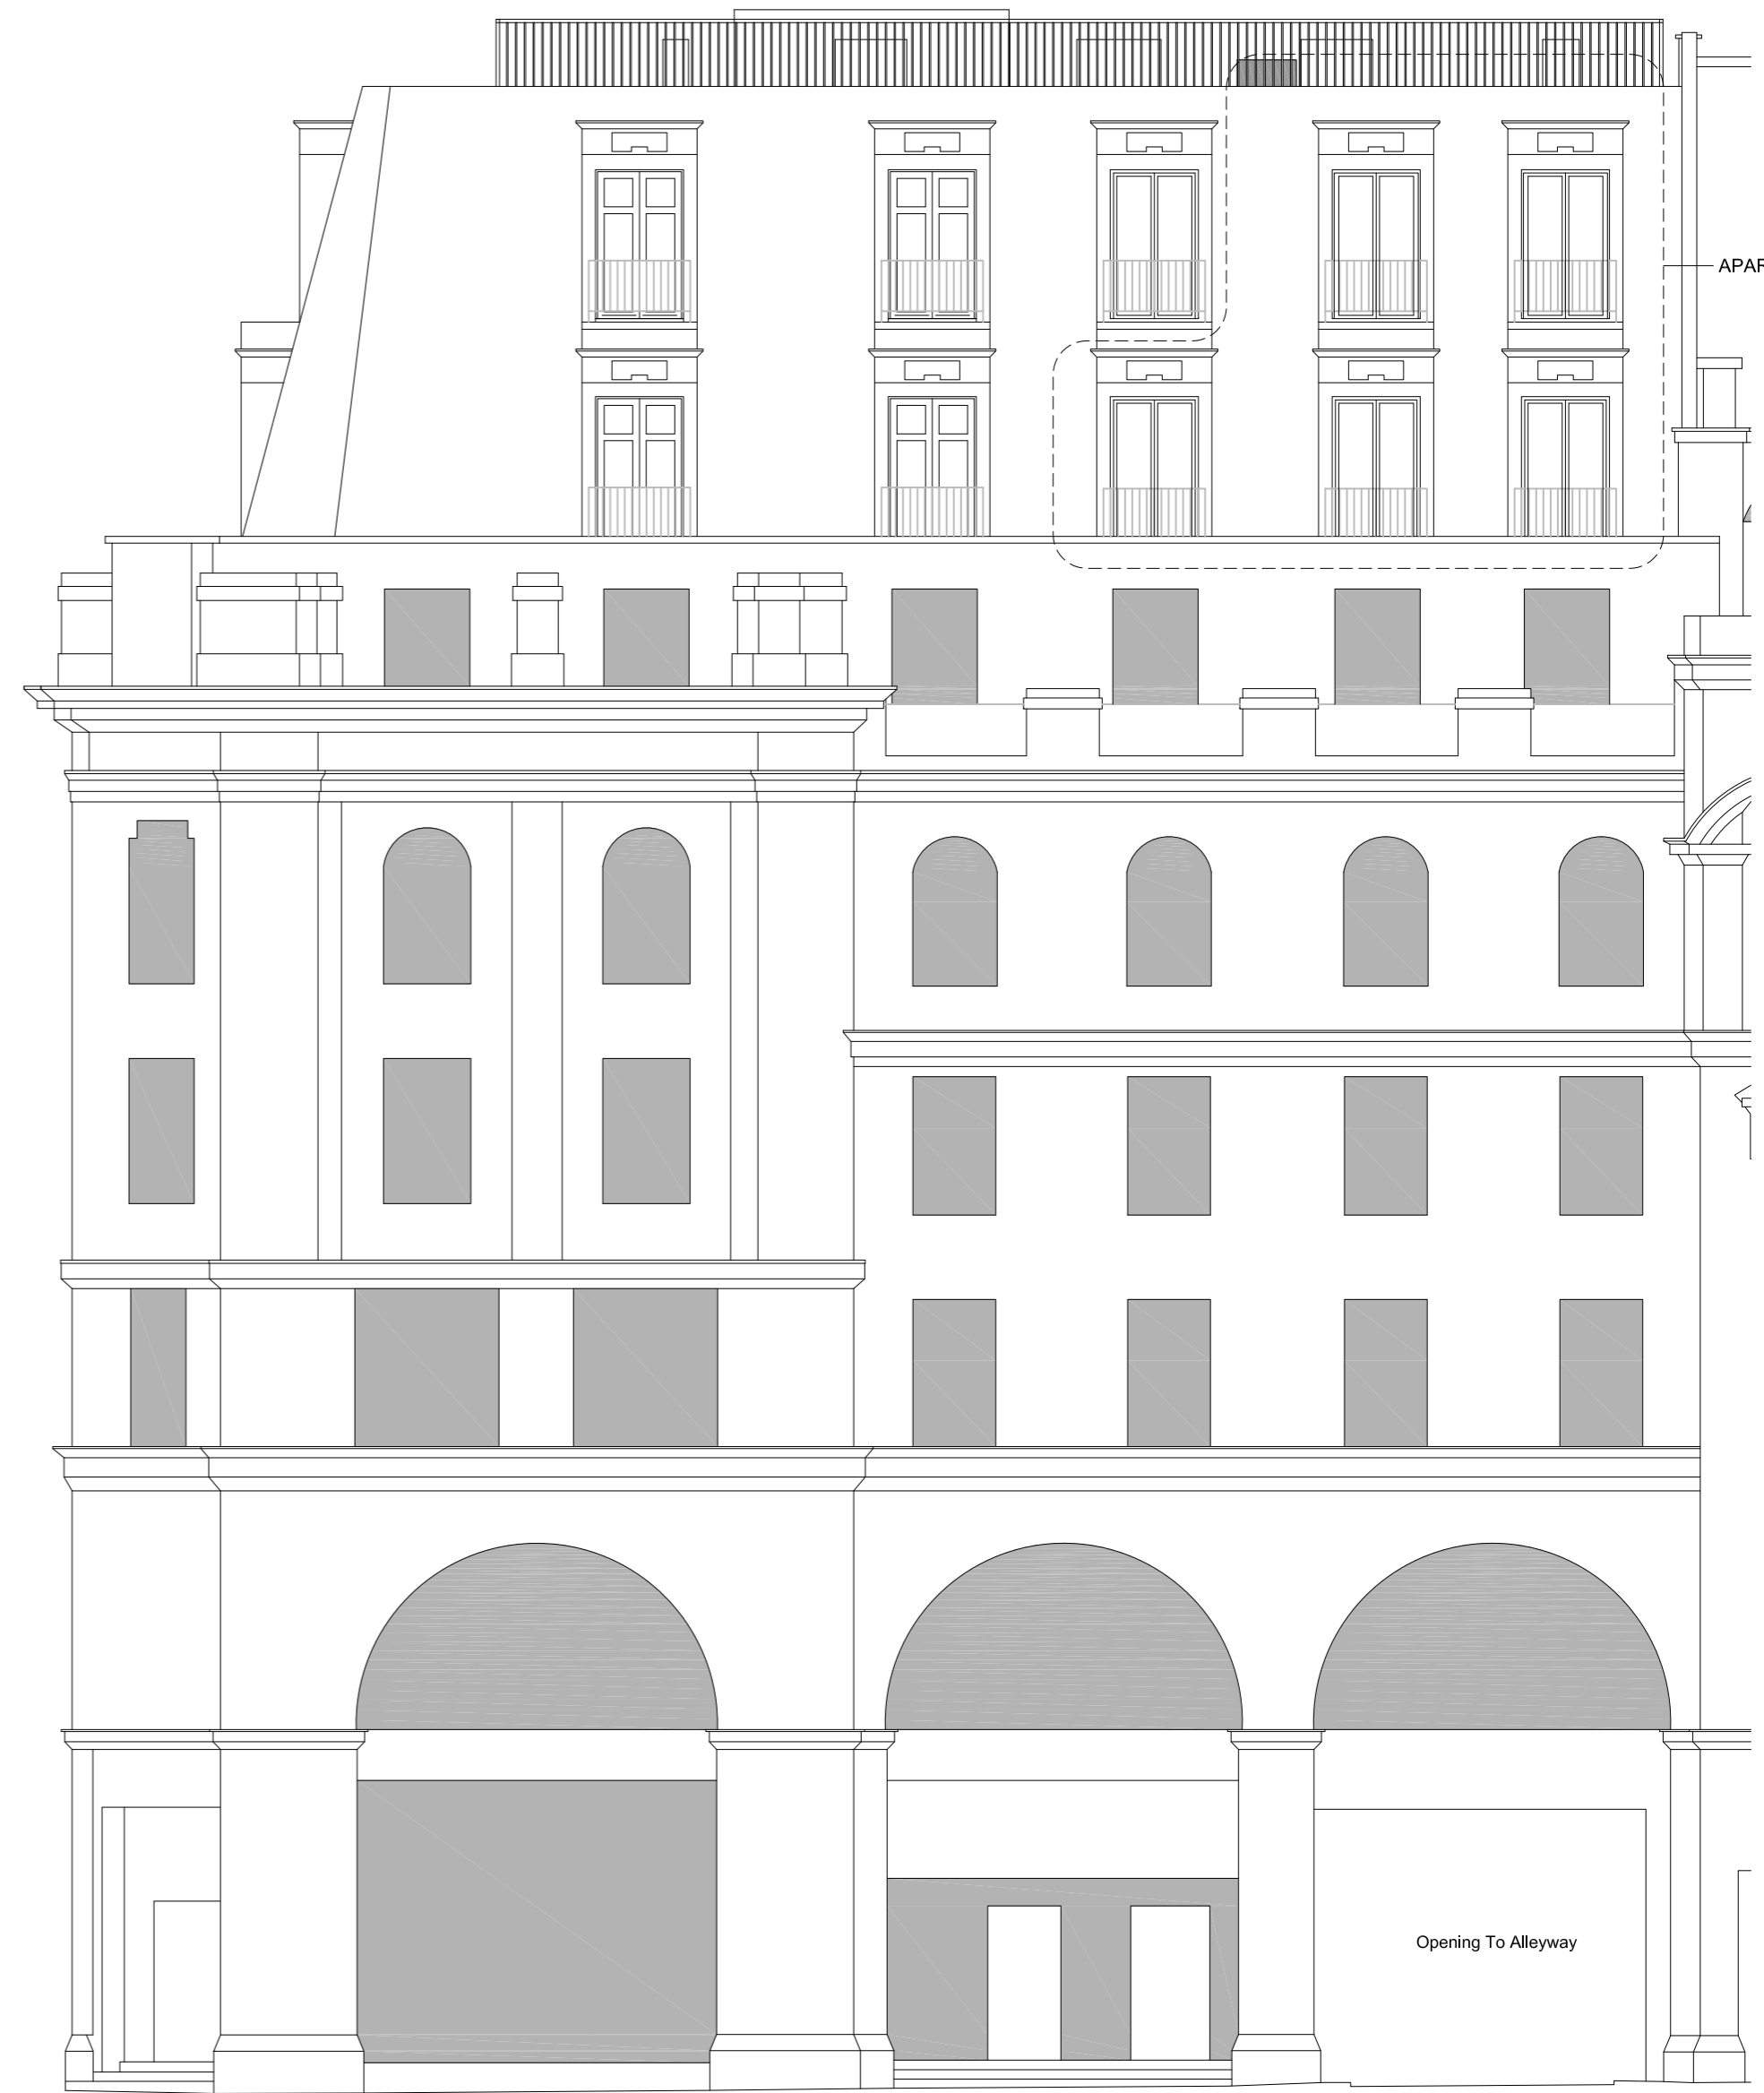

WELBECK STREET ELEVATION

PROPOSED

REV	DATE	DESCRIPTION	REV	DATE	DESCRIPTION	REV	DATE	DESCRIPTION

SUPERFUSIONLAB	
3 WELBECK STREET	DRAWN NMK CHECKED LC
ELEVATION	1:100 @A2
PLANNING	ISSUE DATE 05.02.24 2312 GA 10 REV