


Sash window - Single glazed existing

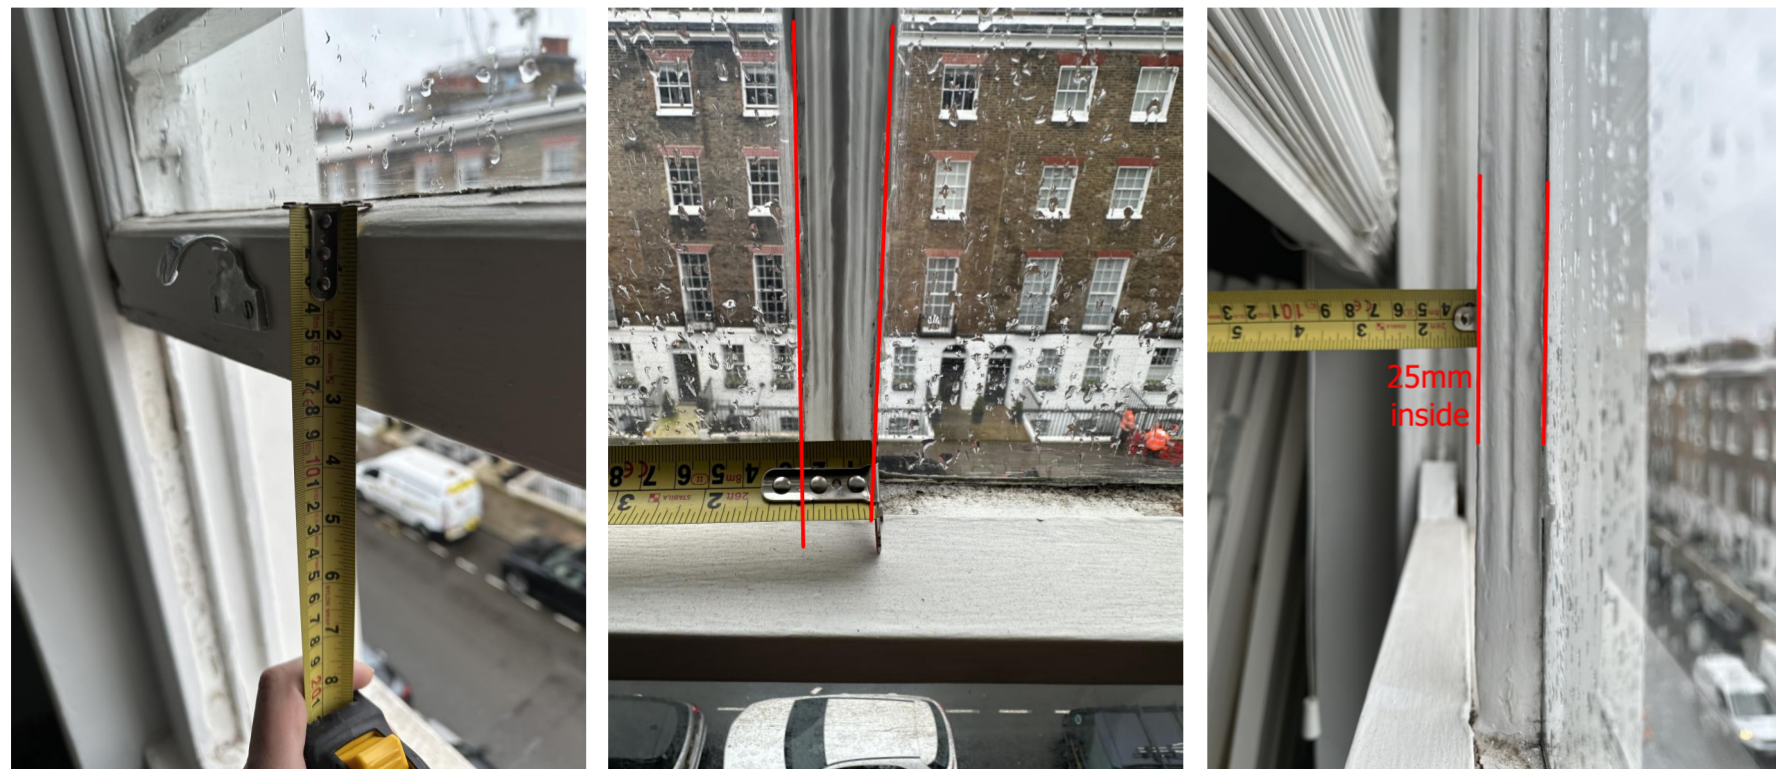

← 20 Manchester Street → ← 19 Manchester Street →



Sash window - Laminated option (9mm)

