



Third Floor Flat - Flat 5

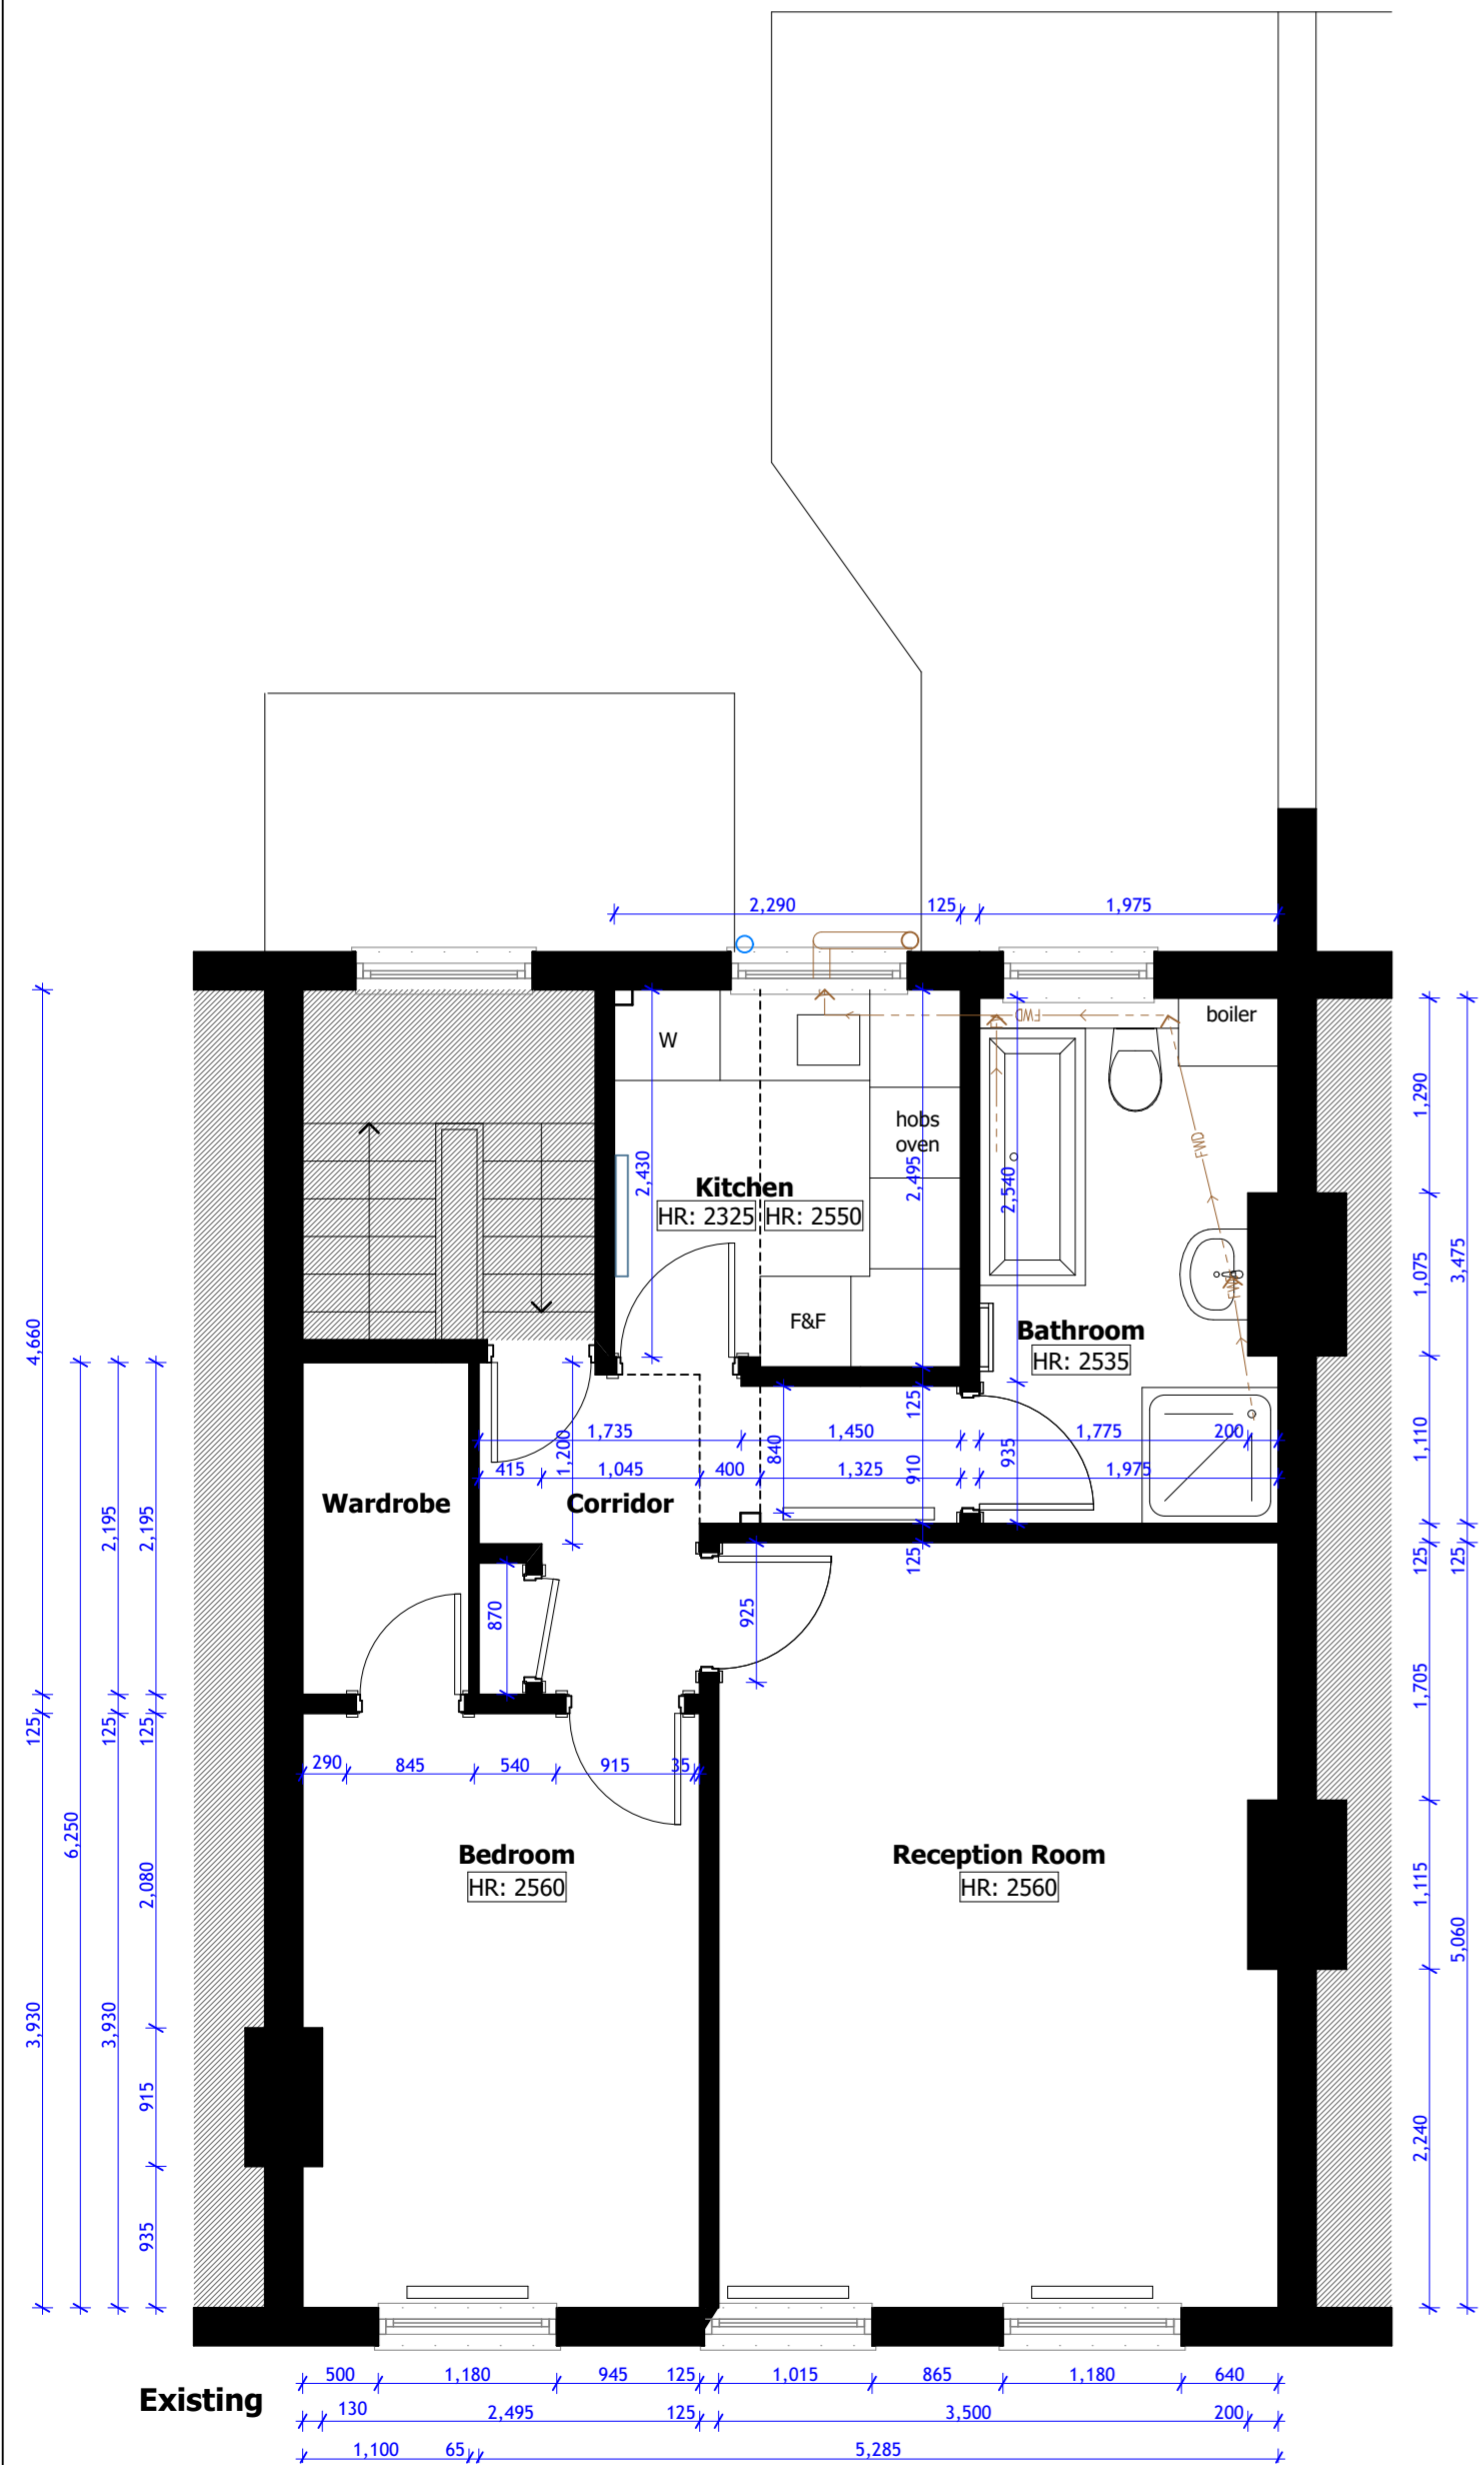

Modern materials to be replaced:

- Carpet, underlay and plywood
- Floor and wall tiles
- Kitchen joinery
- Sanitary wares
- Skirting
- Architraves
- Doors
- Electrical face plates
- Radiators
- Drainage

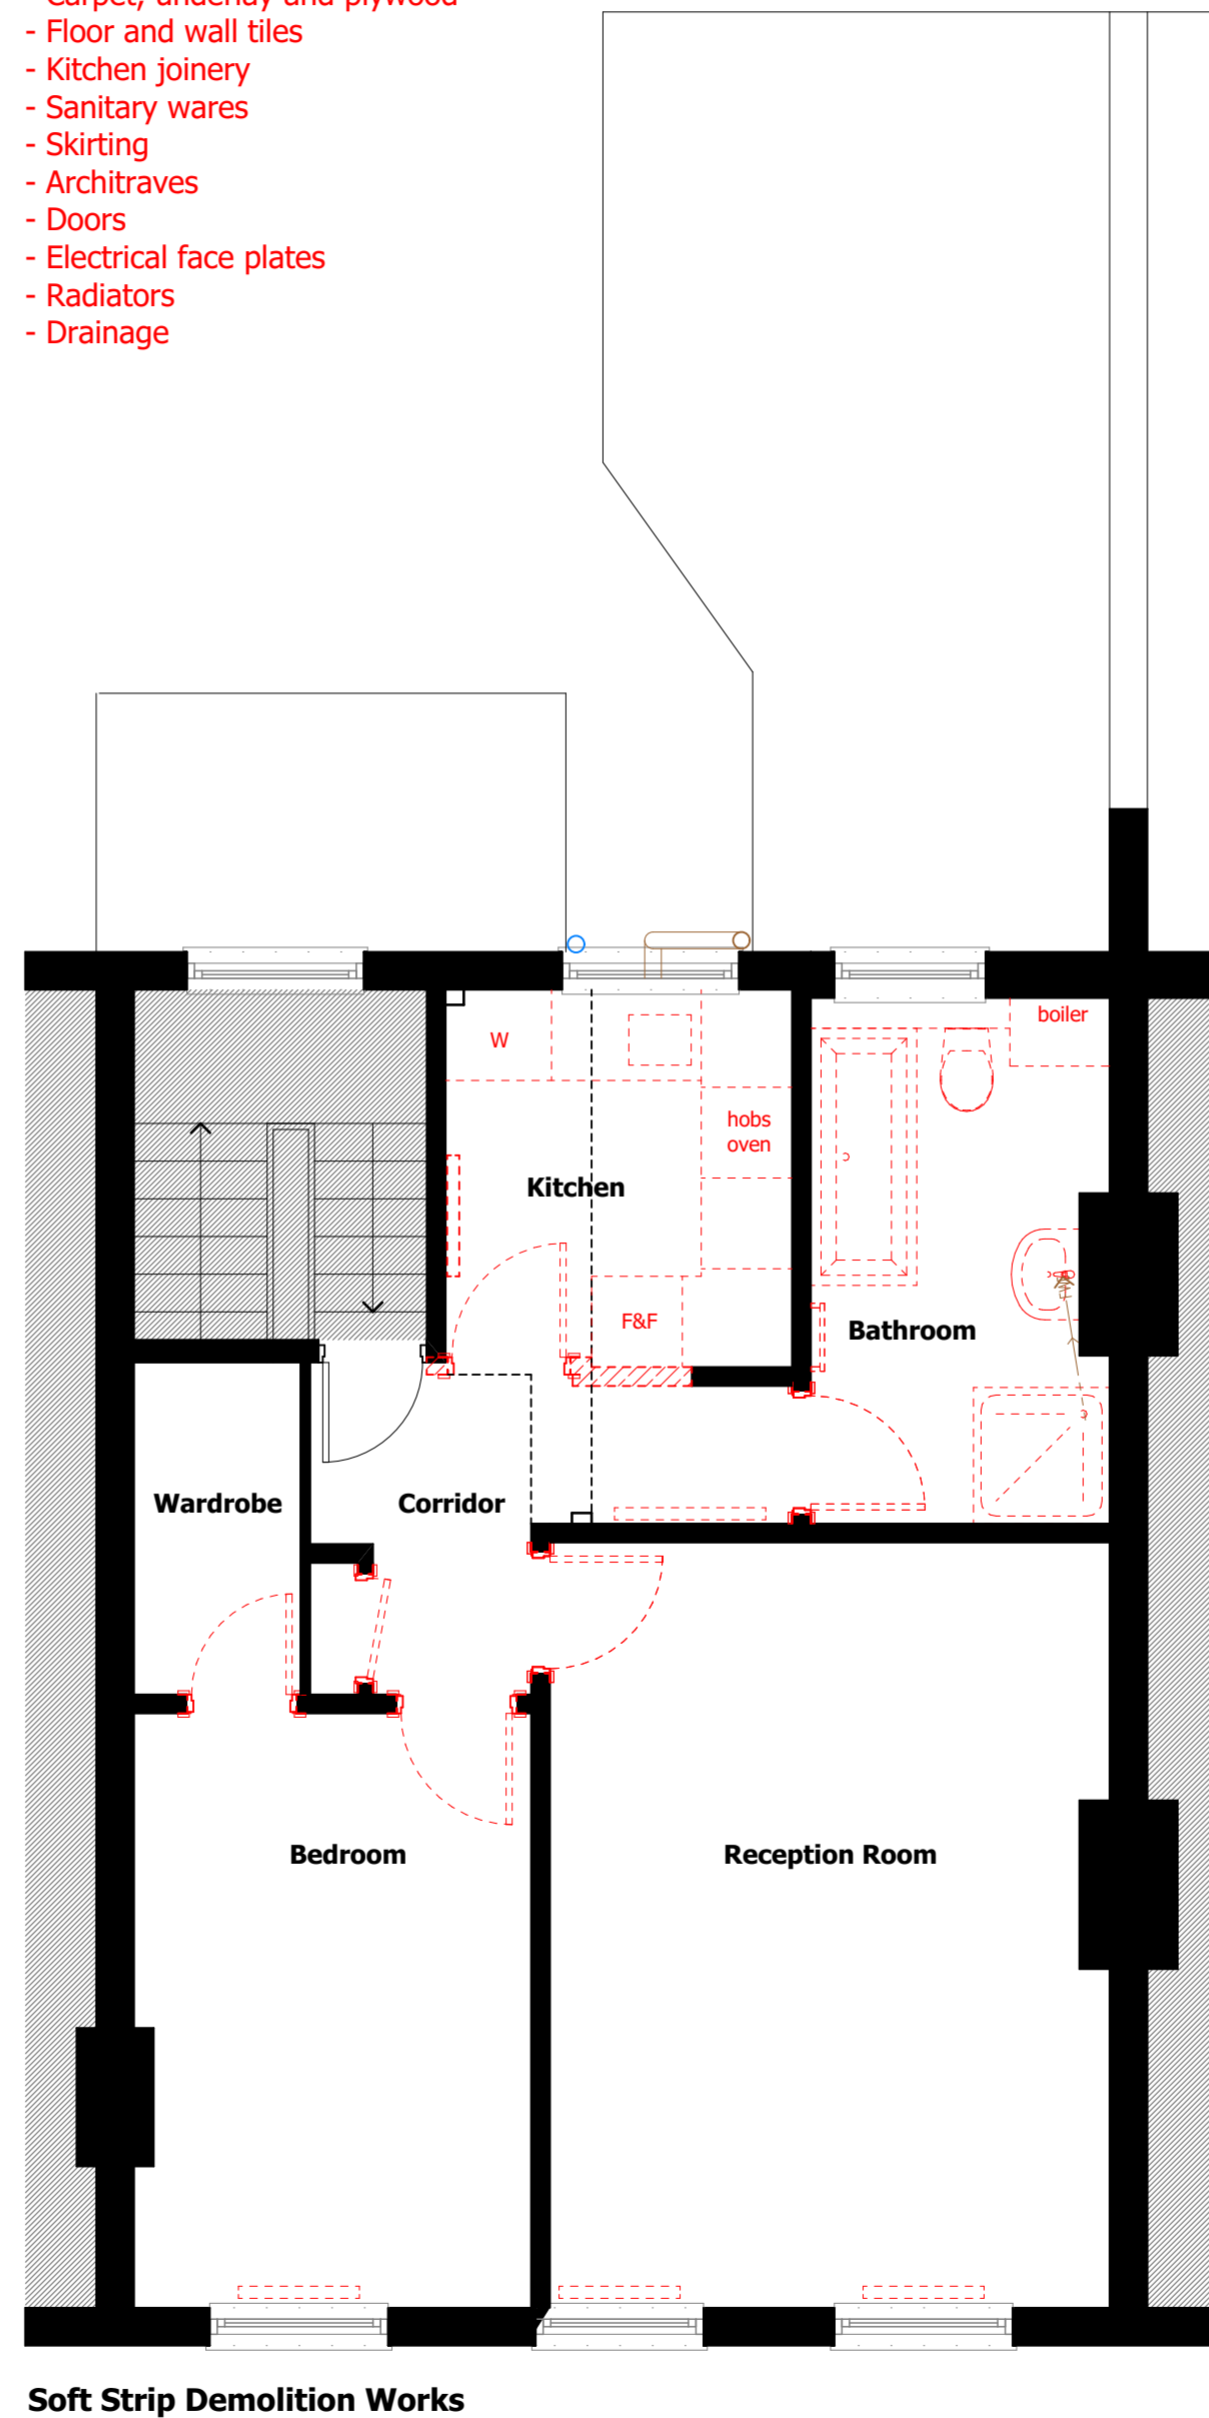

Proposed works:

- New carpet, underlay and 3mm plywood on top of existing floor boards
- New floor and wall tiles
- New kitchen joinery
- New sanitary wares
- New skirting
- New architraves
- New fire doors
- New electrical face plates
- New radiators
- New wardrobe joinery
- Amended drainage (WC to be relocated)
- Kitchen door to be changed to pocket door, reinstate original door opening

