


NOTES:

THE CONTRACTOR IS RESPONSIBLE FOR CHECKING DIMENSIONS, TOLERANCES AND REFERENCES. ANY DISCREPANCIES ARE TO BE VERIFIED WITH THE ARCHITECT BEFORE PROCEEDING WITH THE WORKS ON SITE OR OFF SITE FABRICATION

WHERE AN ITEM OR DETAIL IS COVERED OR DESCRIBED ON DRAWINGS OF DIFFERENT SCALES THE LARGER SCALE DRAWING IS TO BE WORKED TO.

DO NOT SCALE FROM THIS DRAWING. FIGURED DIMENSIONS TO BE WORKED TO IN ALL CASES.


THIS IS A COPYRIGHT (C) DRAWING AND IS NOT TO BE REPRODUCED WITHOUT THE WRITTEN PERMISSION OF THE ARCHITECT

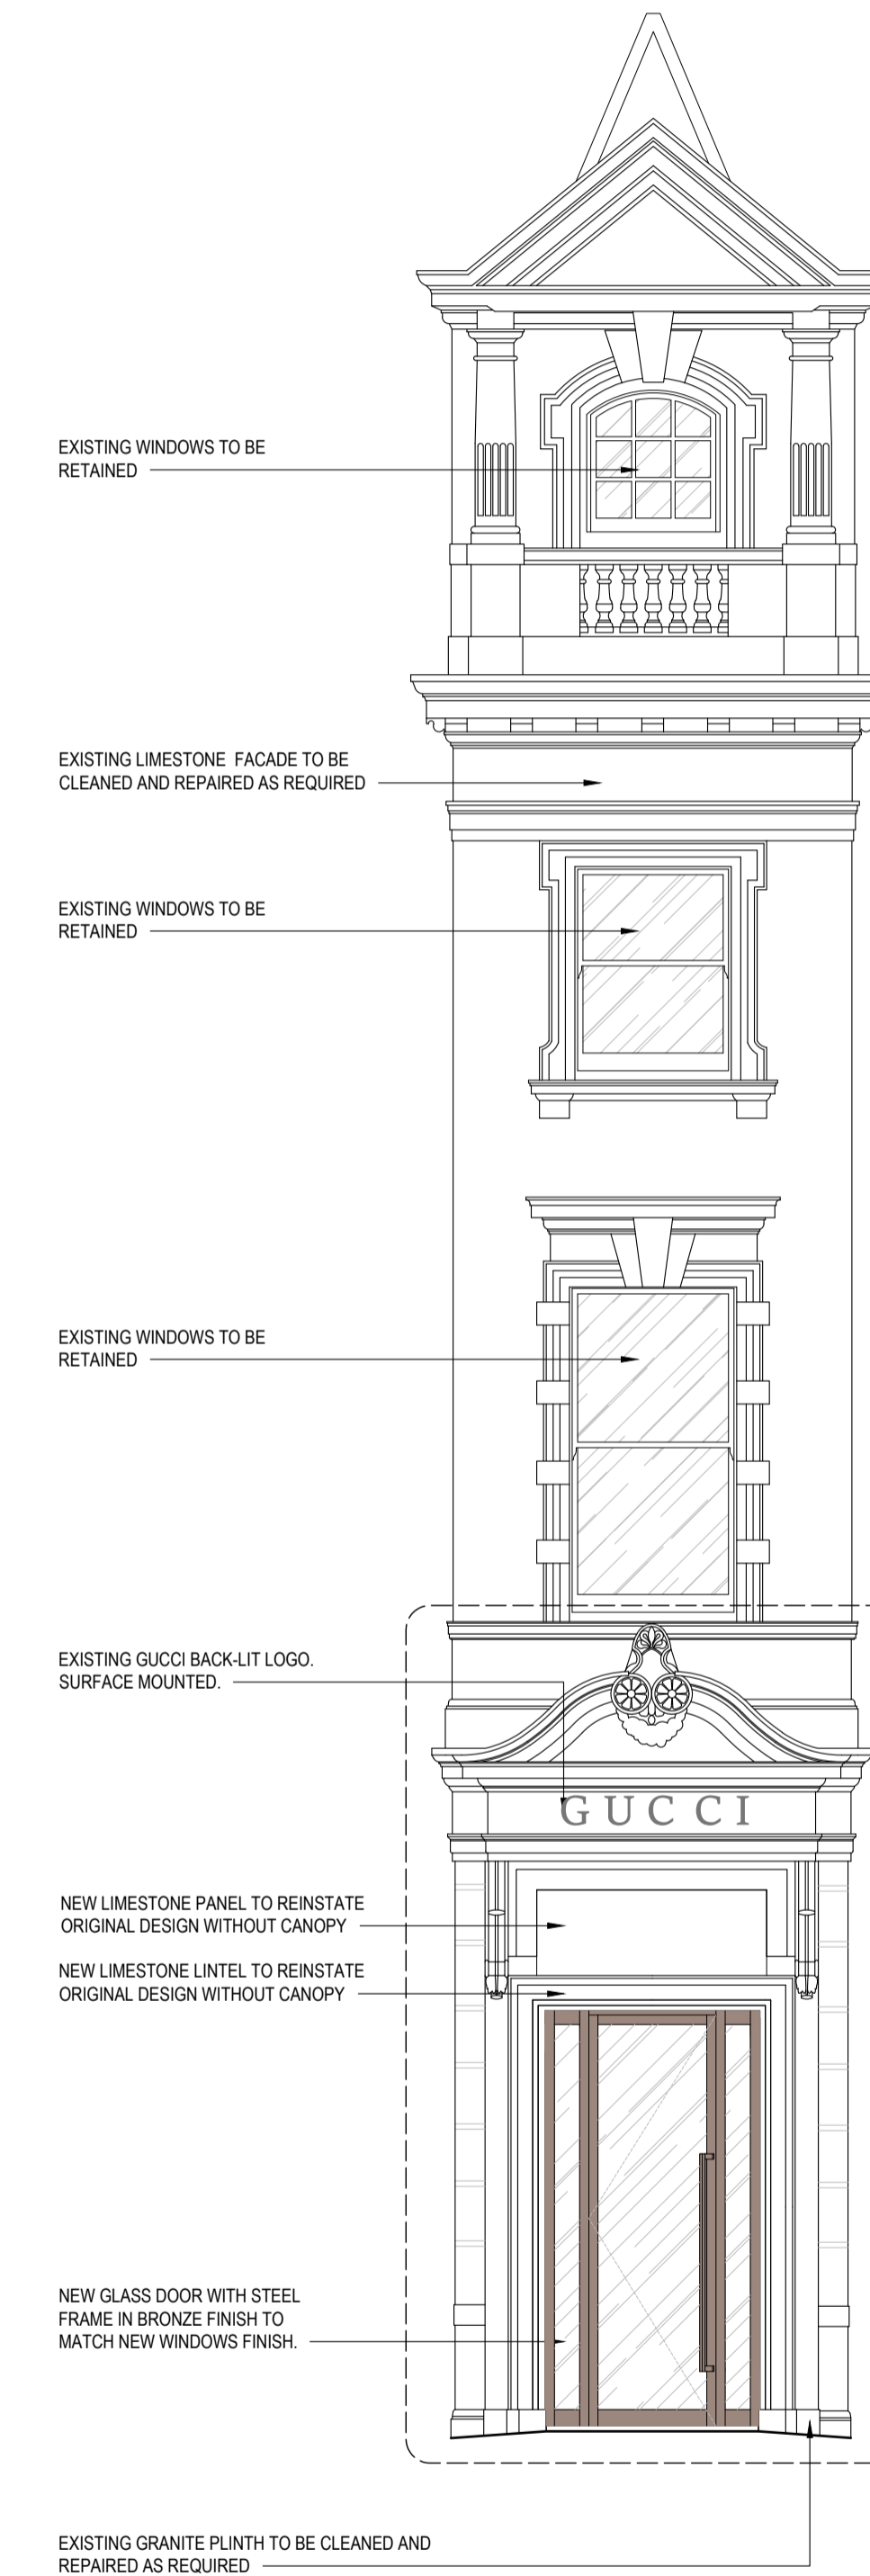

OLD BOND STREET PROPOSED ELEVATION

ROLEX OLD BOND STREET
34 OLD BOND STREET

JOB NUMBER: 1354
CREATED DATE: 01.03.23
DRAWN BY: MPA
SCALE: 1:50@A1; 1:100@A3

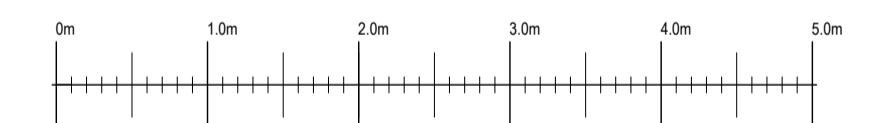

REV: A DATE: 29/02/2024 DESCRIPTION: ENTRANCE DOOR PLANNING APPLICATION BY: JH

1 OLD BOND STREET PROPOSED ELEVATION
SCALE 1:50@A1; 1:100@A3

2 PROPOSED OLD BOND STREET & STAFFORD CORNER ELEVATION
SCALE 1:50@A1; 1:100@A3

PLANNING

1354.P4.350

A