


Project: Jolly Gardener Cottage Extension

Plan: Cottage Extension
Aspect: North
Version: 0.2
Date: 22/03/2024






Author: Nick Hoath
Printout: Verified

11.4m



1m

Scale 1:50
Paper: A3 Landscape

-  This floor
-  Other floors
-  New walls