



EXISTING GROUND FLOOR PLAN

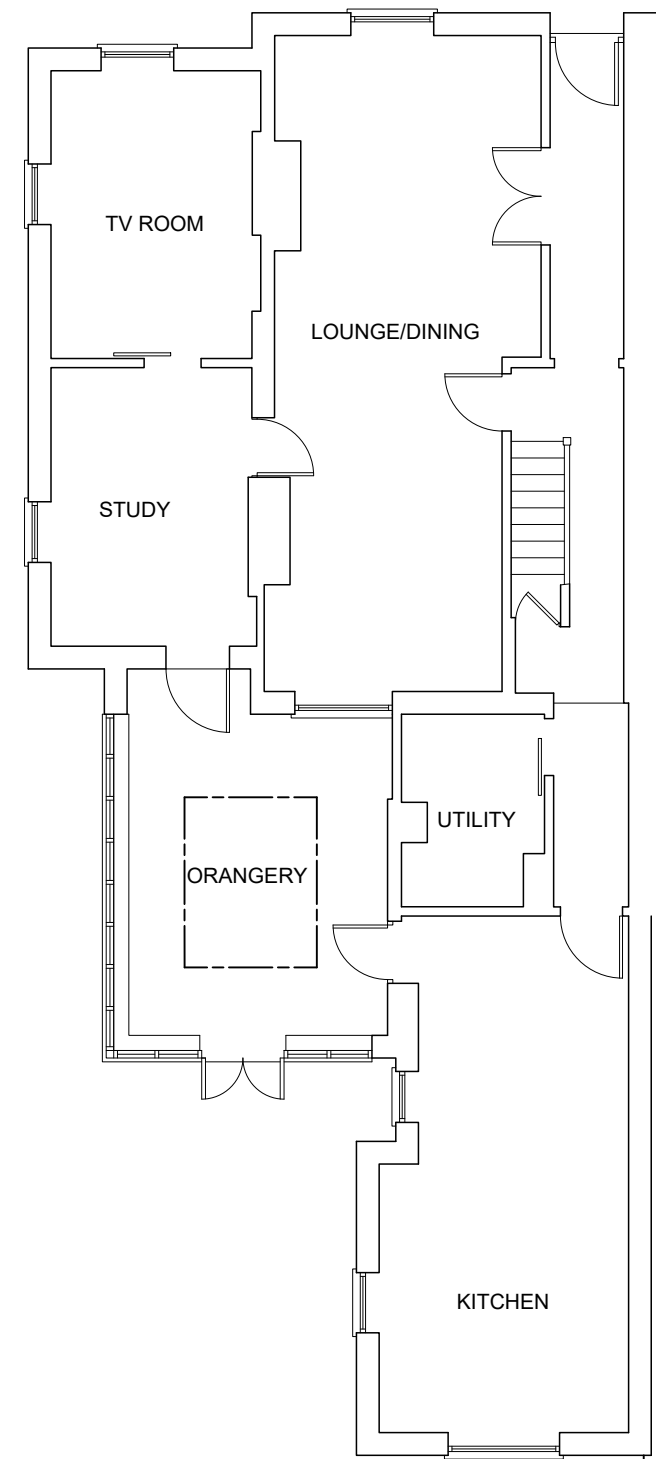

PROPOSED GROUND FLOOR PLAN

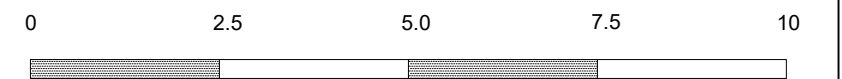

PROJECT
 PROPOSED NEW ORANGERY STYLE STRUCTURE TO REPLACE EXISTING CONSERVATORY ROOF & FRAMES.

ADDRESS
 MR & MRS A. MELVILLE,
 15 GLOUCESTER PLACE, WINDSOR, SL4 2AJ.

CONTENT
 EXISTING & PROPOSED GROUND FLOOR PLAN.

DATE
 MARCH 2024.

SCALE
 1:100 @ A3