



PART EXISTING FRONT ELEVATION

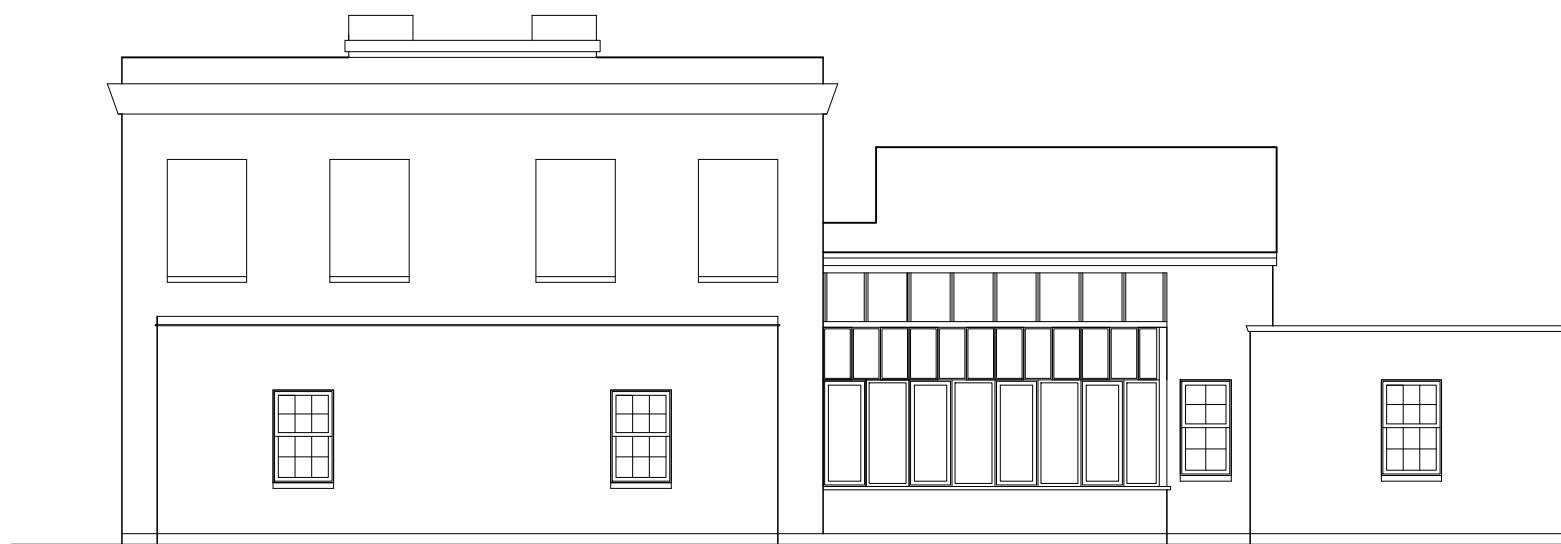

EXISTING FLANK ELEVATION



EXISTING REAR ELEVATION

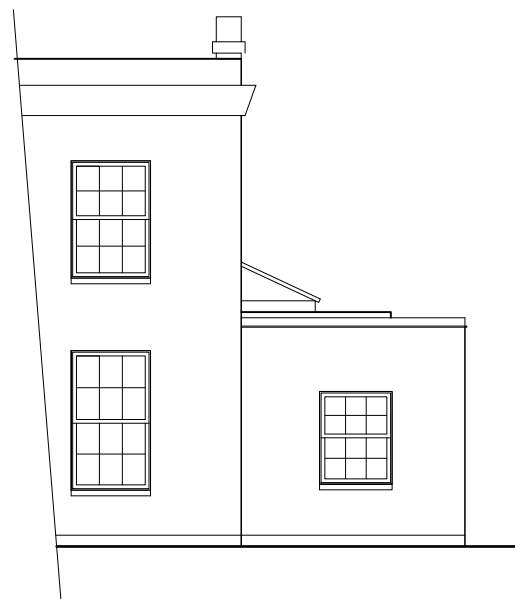

PART PROPOSED FRONT ELEVATION





PROPOSED FLANK ELEVATION

SPECIFICATION.  
 REMOVE EXISTING CONSERVATORY ROOF AND FRAMES & INSTALL NEW ORANGERY STYLE STRUCTURE.  
 LANTERN TO BE WHITE POWDER COATED ALUMINIUM RAFTERS,  
 SUPPORTING BLUE TINTED GLASS PANELS. AREAS OF FLAT ROOF TO BE  
 GREY FINISH SINGLE PLY WEATHERING MEMBRANE WITH PERIMETER  
 FINISH OF WHITE PAINTED HARDWOOD FASCIA & OGEE  
 GUTTERS/DOWNPIPES.  
 NEW WINDOW FRAMES TO BE FEATURE MOULDED, WHITE PAINT FINISH  
 HARDWOOD FRAMES WITH CLEAR GLAZING.  
 EXISTING CONSERVATORY DWARF WALLS TO REMAIN IN PLACE.



PROPOSED REAR ELEVATION

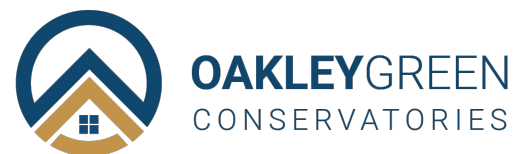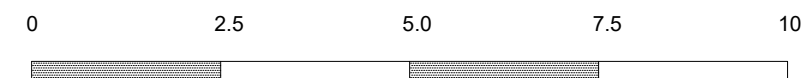

PROJECT  
 PROPOSED NEW ORANGERY STYLE STRUCTURE TO REPLACE EXISTING CONSERVATORY ROOF & FRAMES.

CLIENT/ADDRESS.  
 MR & MRS A. MELVILLE,  
 15 GLOUCESTER PLACE, WINDSOR, SL4 2AJ.

CONTENT  
 EXISTING & PROPOSED ELEVATIONS.

DATE  
 MARCH 2024.

SCALE  
 1:100 @ A3