
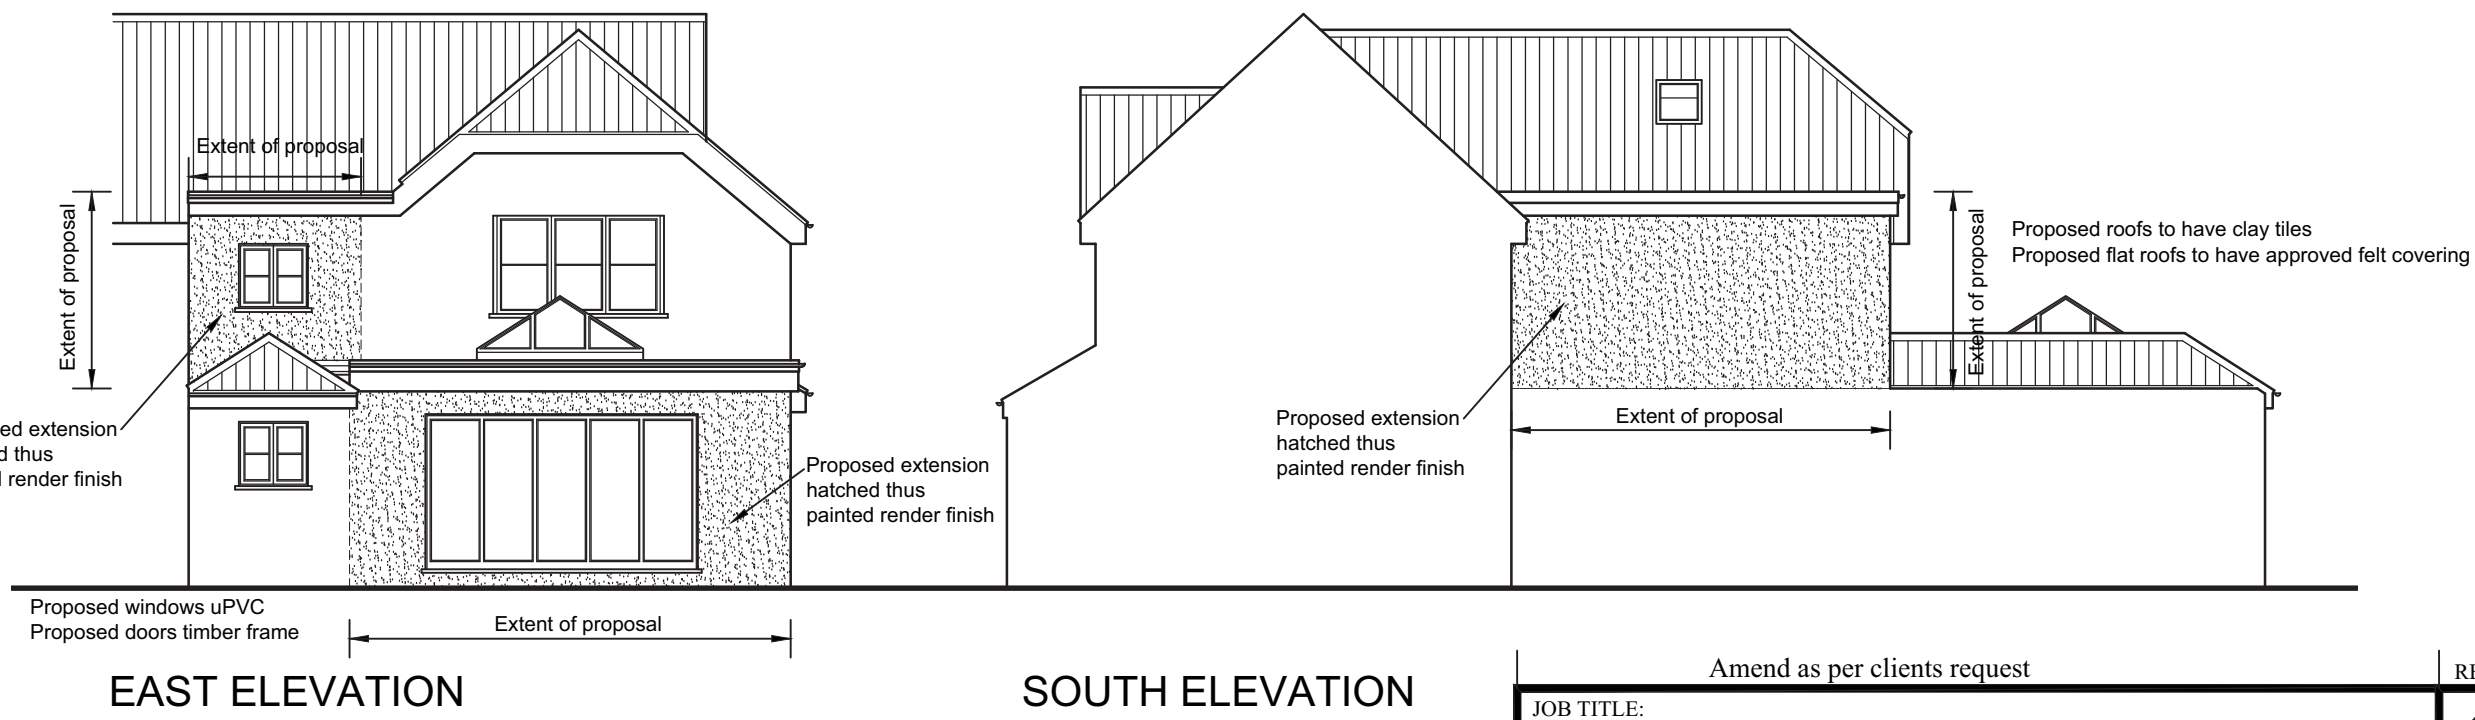



THIS DRAWING HAS BEEN GENERATED FROM A DRAWING
 PREPARED BY OTHERS.
 SCORER & HAWKINS LTD ACCEPT NO LIABILITY WHATSOEVER
 FOR ANY ERRORS OR INACCURACIES CONTAINED HEREIN.
 NOTE: THESE DRAWINGS ARE FOR PLANNING AND
 BUILDING REGULATIONS PURPOSES ONLY.
 DRAWINGS NOT TO BE SCALED. ALL DIMENSIONS TO BE CHECKED
 ON SITE.

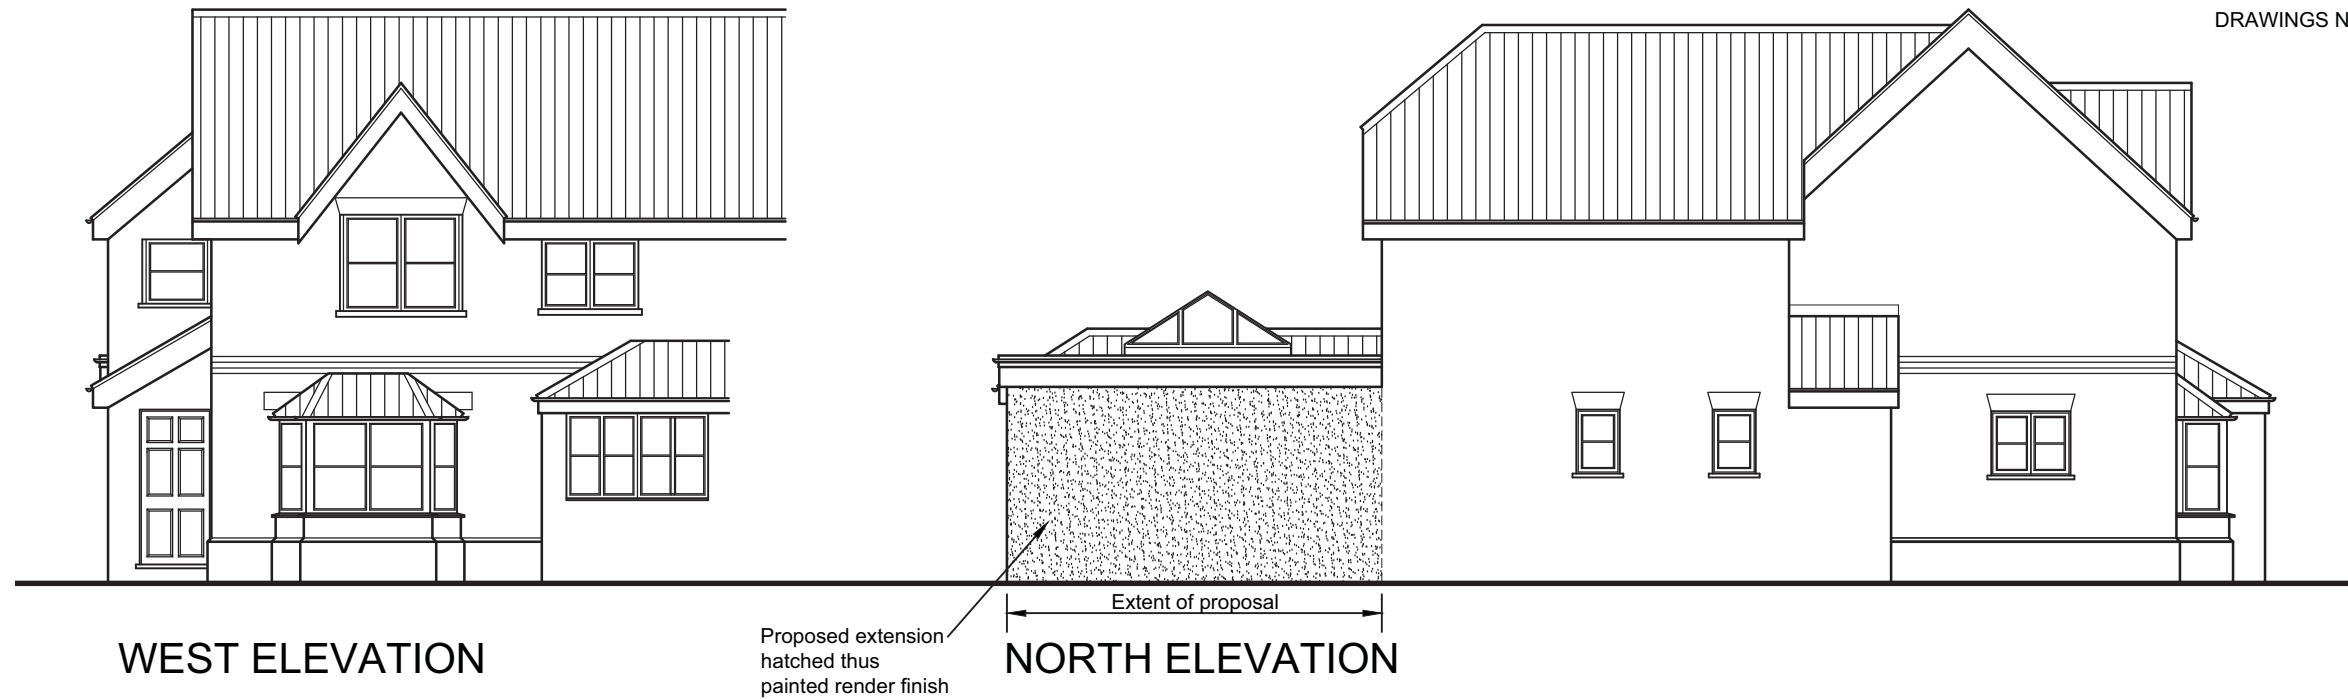


Amend as per clients request			REV: A	DATE: 23.03.13
JOB TITLE: 10 SPRING GARDENS SOUTH ASCOTT				
DRAWING TITLE: ELEVATIONS AS PROPOSED				
SCALE: 1:100 / A3	DATE: 27.02.13	DRAWING No: SPRING 02	REV: A	Registered Office: 20 Banks Street, Horncastle, Lincs LN9 5BW Telephone 01507 524556 Fax 01507 524300 Email scorerhawkins@enterprise.net
© Copyright Reserved		Drawing not to be scaled		Dimensions to be checked on site

**SCORER &
HAWKINS LTD.**


THIS DRAWING HAS BEEN GENERATED FROM A DRAWING PREPARED BY OTHERS. SCORER & HAWKINS LTD ACCEPT NO LIABILITY WHATSOEVER FOR ANY ERRORS OR INACCURACIES CONTAINED HEREIN. NOTE: THESE DRAWINGS ARE FOR PLANNING AND BUILDING REGULATIONS PURPOSES ONLY. DRAWINGS NOT TO BE SCALED. ALL DIMENSIONS TO BE CHECKED ON SITE.

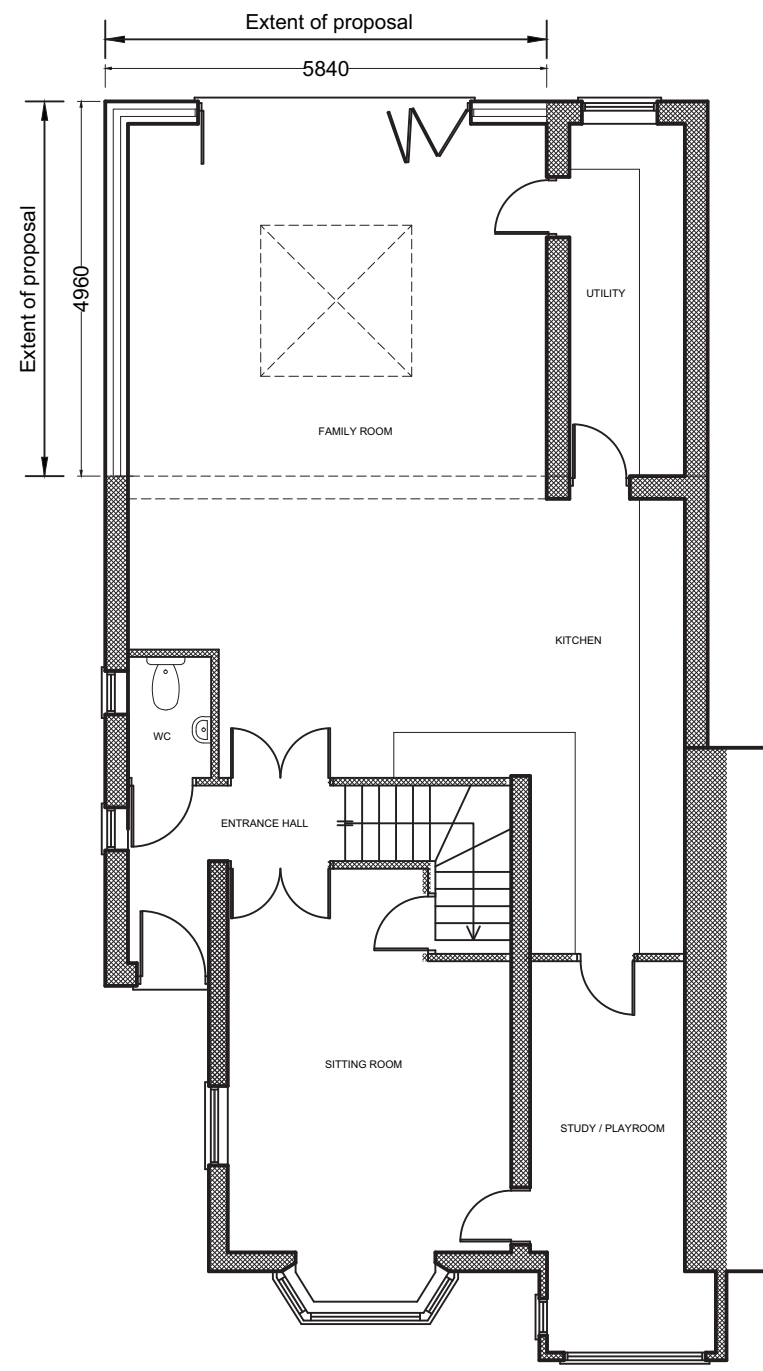

GROUND FLOOR LAYOUT

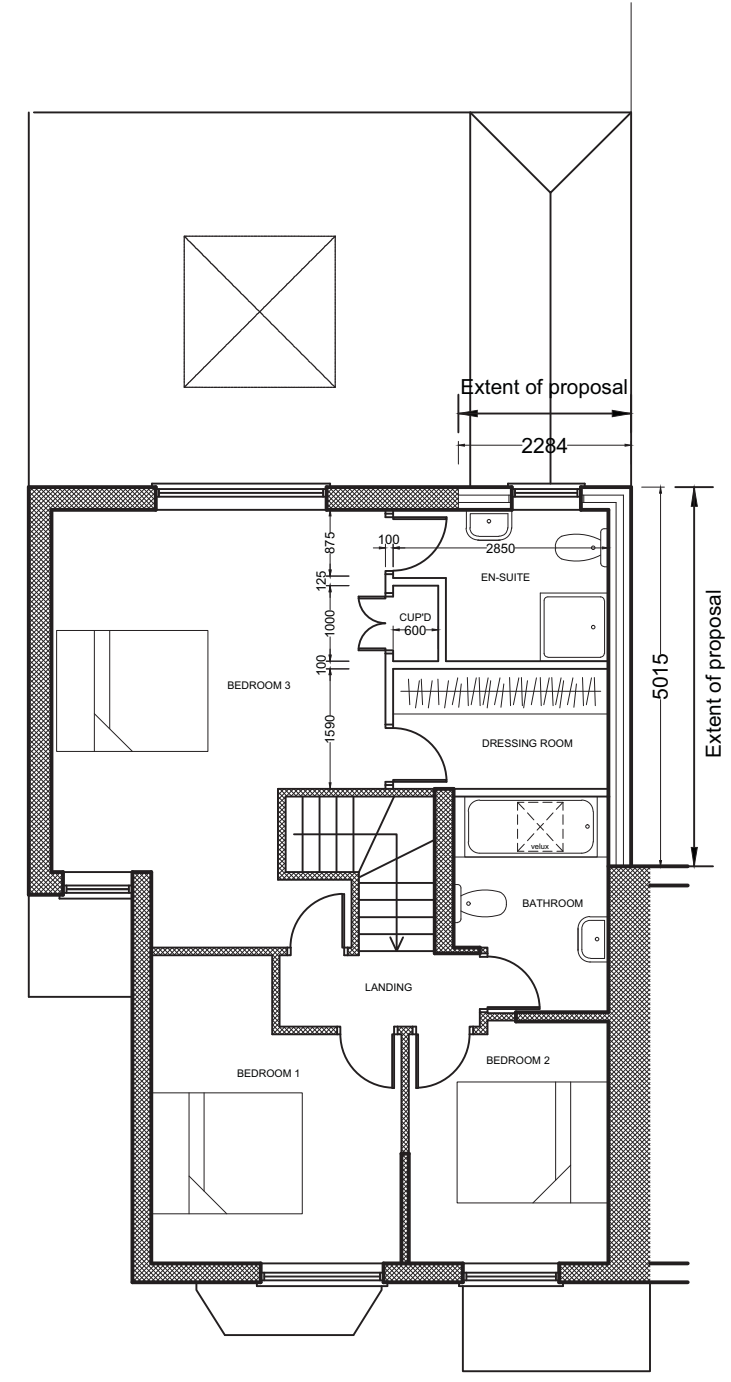

FIRST FLOOR LAYOUT

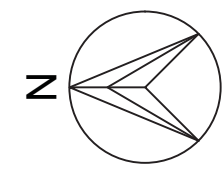

Amend as per clients request			REV: A	DATE: 25.03.13
JOB TITLE: 10 SPRING GARDENS SOUTH ASCOT				SCORER & HAWKINS LTD.
DRAWING TITLE: FLOOR LAYOUTS AS PROPOSED				
SCALE: 1:100 / A3	DATE: 27.02.13	DRAWING No: SPRING 01	REV: A	Registered Office: 20 Banks Street, Horncastle, Lincs LN9 5BW Telephone 01507 524556 Fax 01507 524300 Email scorerhawkins@enterprise.net
© Copyright Reserved		Drawing not to be scaled		Dimensions to be checked on site