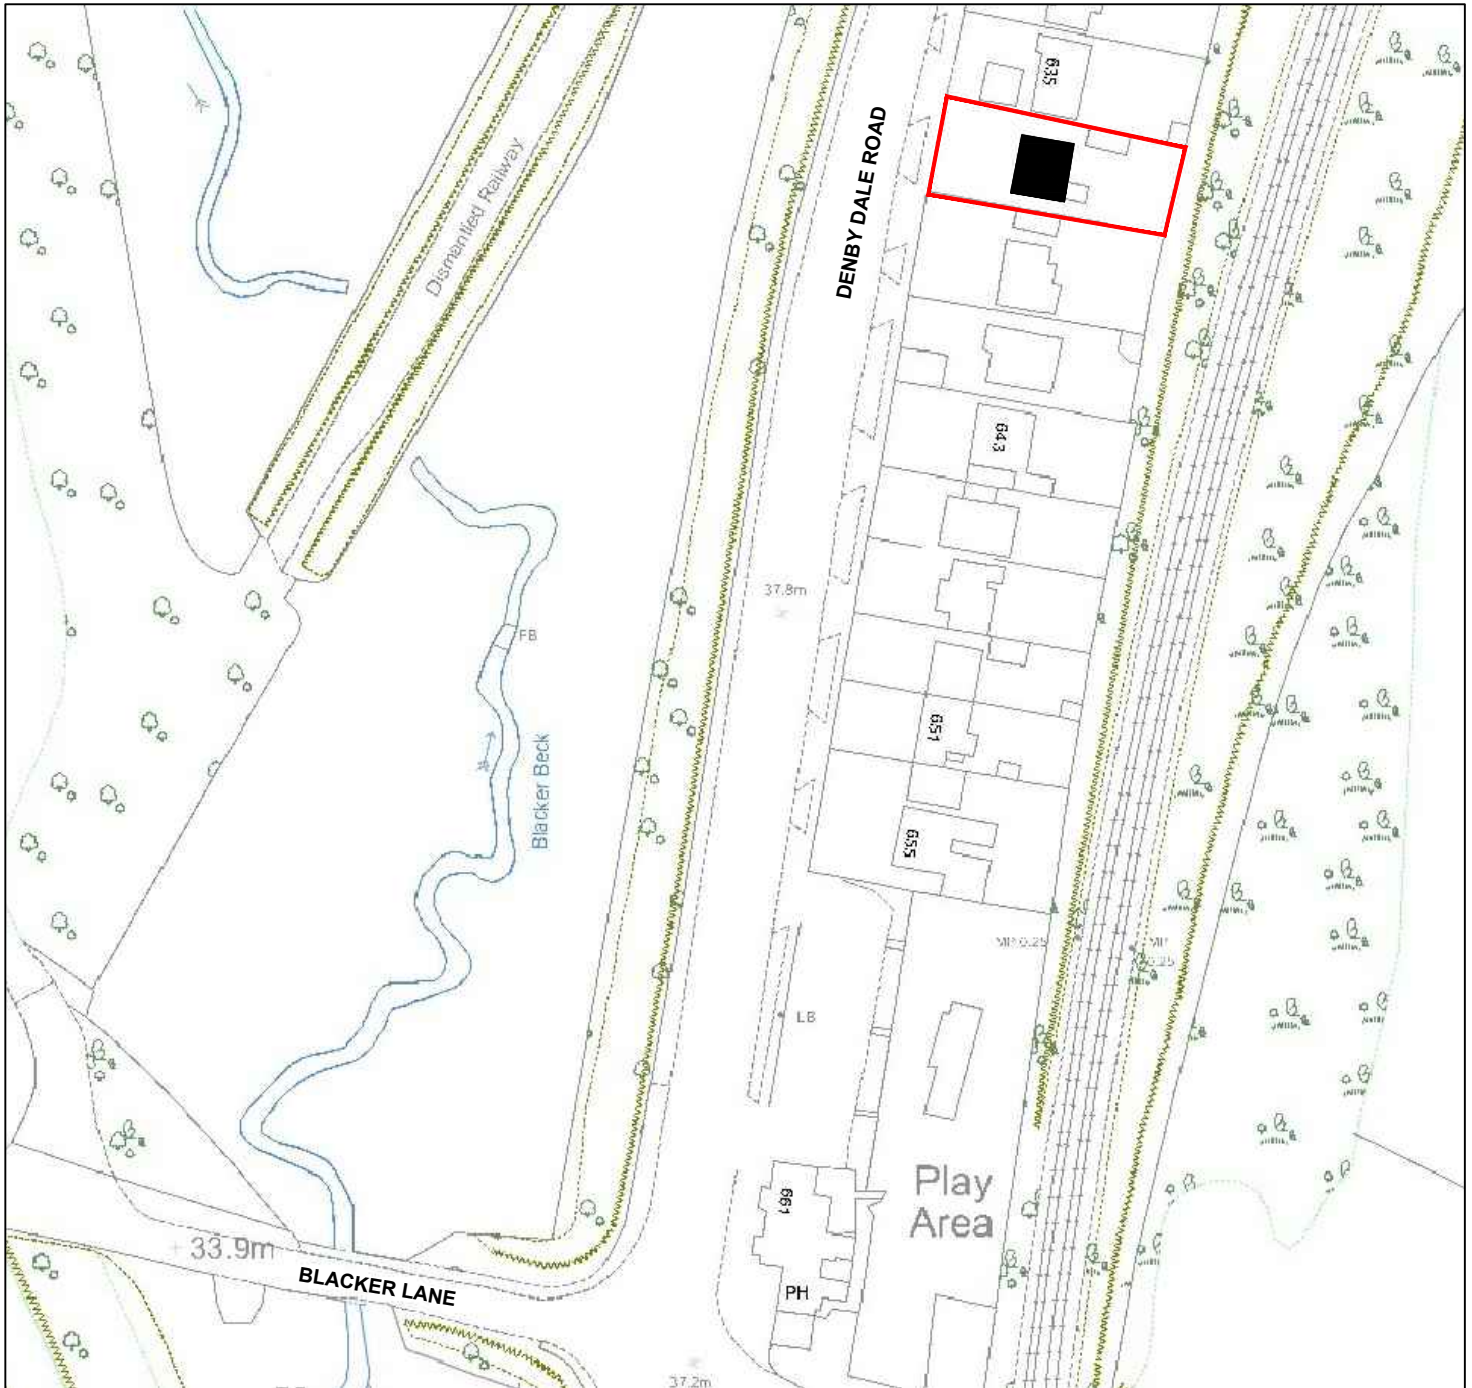

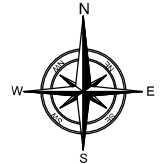


DIMENSIONS IN mm - DO NOT SCALE FROM DRAWING - REFER TO ANNOTATION



 <p><b>ProMan Consultancy Ltd.</b> 14 LAPWING VIEW HORBURY BRIDGE WAKEFIELD WF4 5NZ</p> <p>Tel: 01924 279307 Mobile: 07985 043318</p> <p><b>PROJECT MANAGEMENT &amp; ARCHITECTURAL SERVICES</b> Web: www.promanconsultancy.co.uk EMAIL: info@promanconsultancy.co.uk</p>	<p><i>Project:</i></p> <p>637 DENBY DALE ROAD CALDER GROVE WF4 3DL</p>		<p><i>Drawing Title:</i></p> <p>Location Plan</p>		
	<p><i>Project No.</i></p> <p>1966</p>	<p><i>Drawing No.</i></p> <p>1966-10</p>	<p><i>Revision:</i></p> <p>-</p>	<p><i>Drawn:</i></p> <p>DK</p>	