

Production Date: 06 March 2024



Top Left: 364491.99 151792.8 Bottom Right: 364591.99 151692.8

© Crown copyright and database rights 2024 Ordnance Survey OS100035409.

Reproduction in whole or in part is prohibited without the permission of Ordnance Survey



Stanfords Planning Map Data

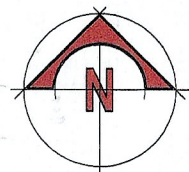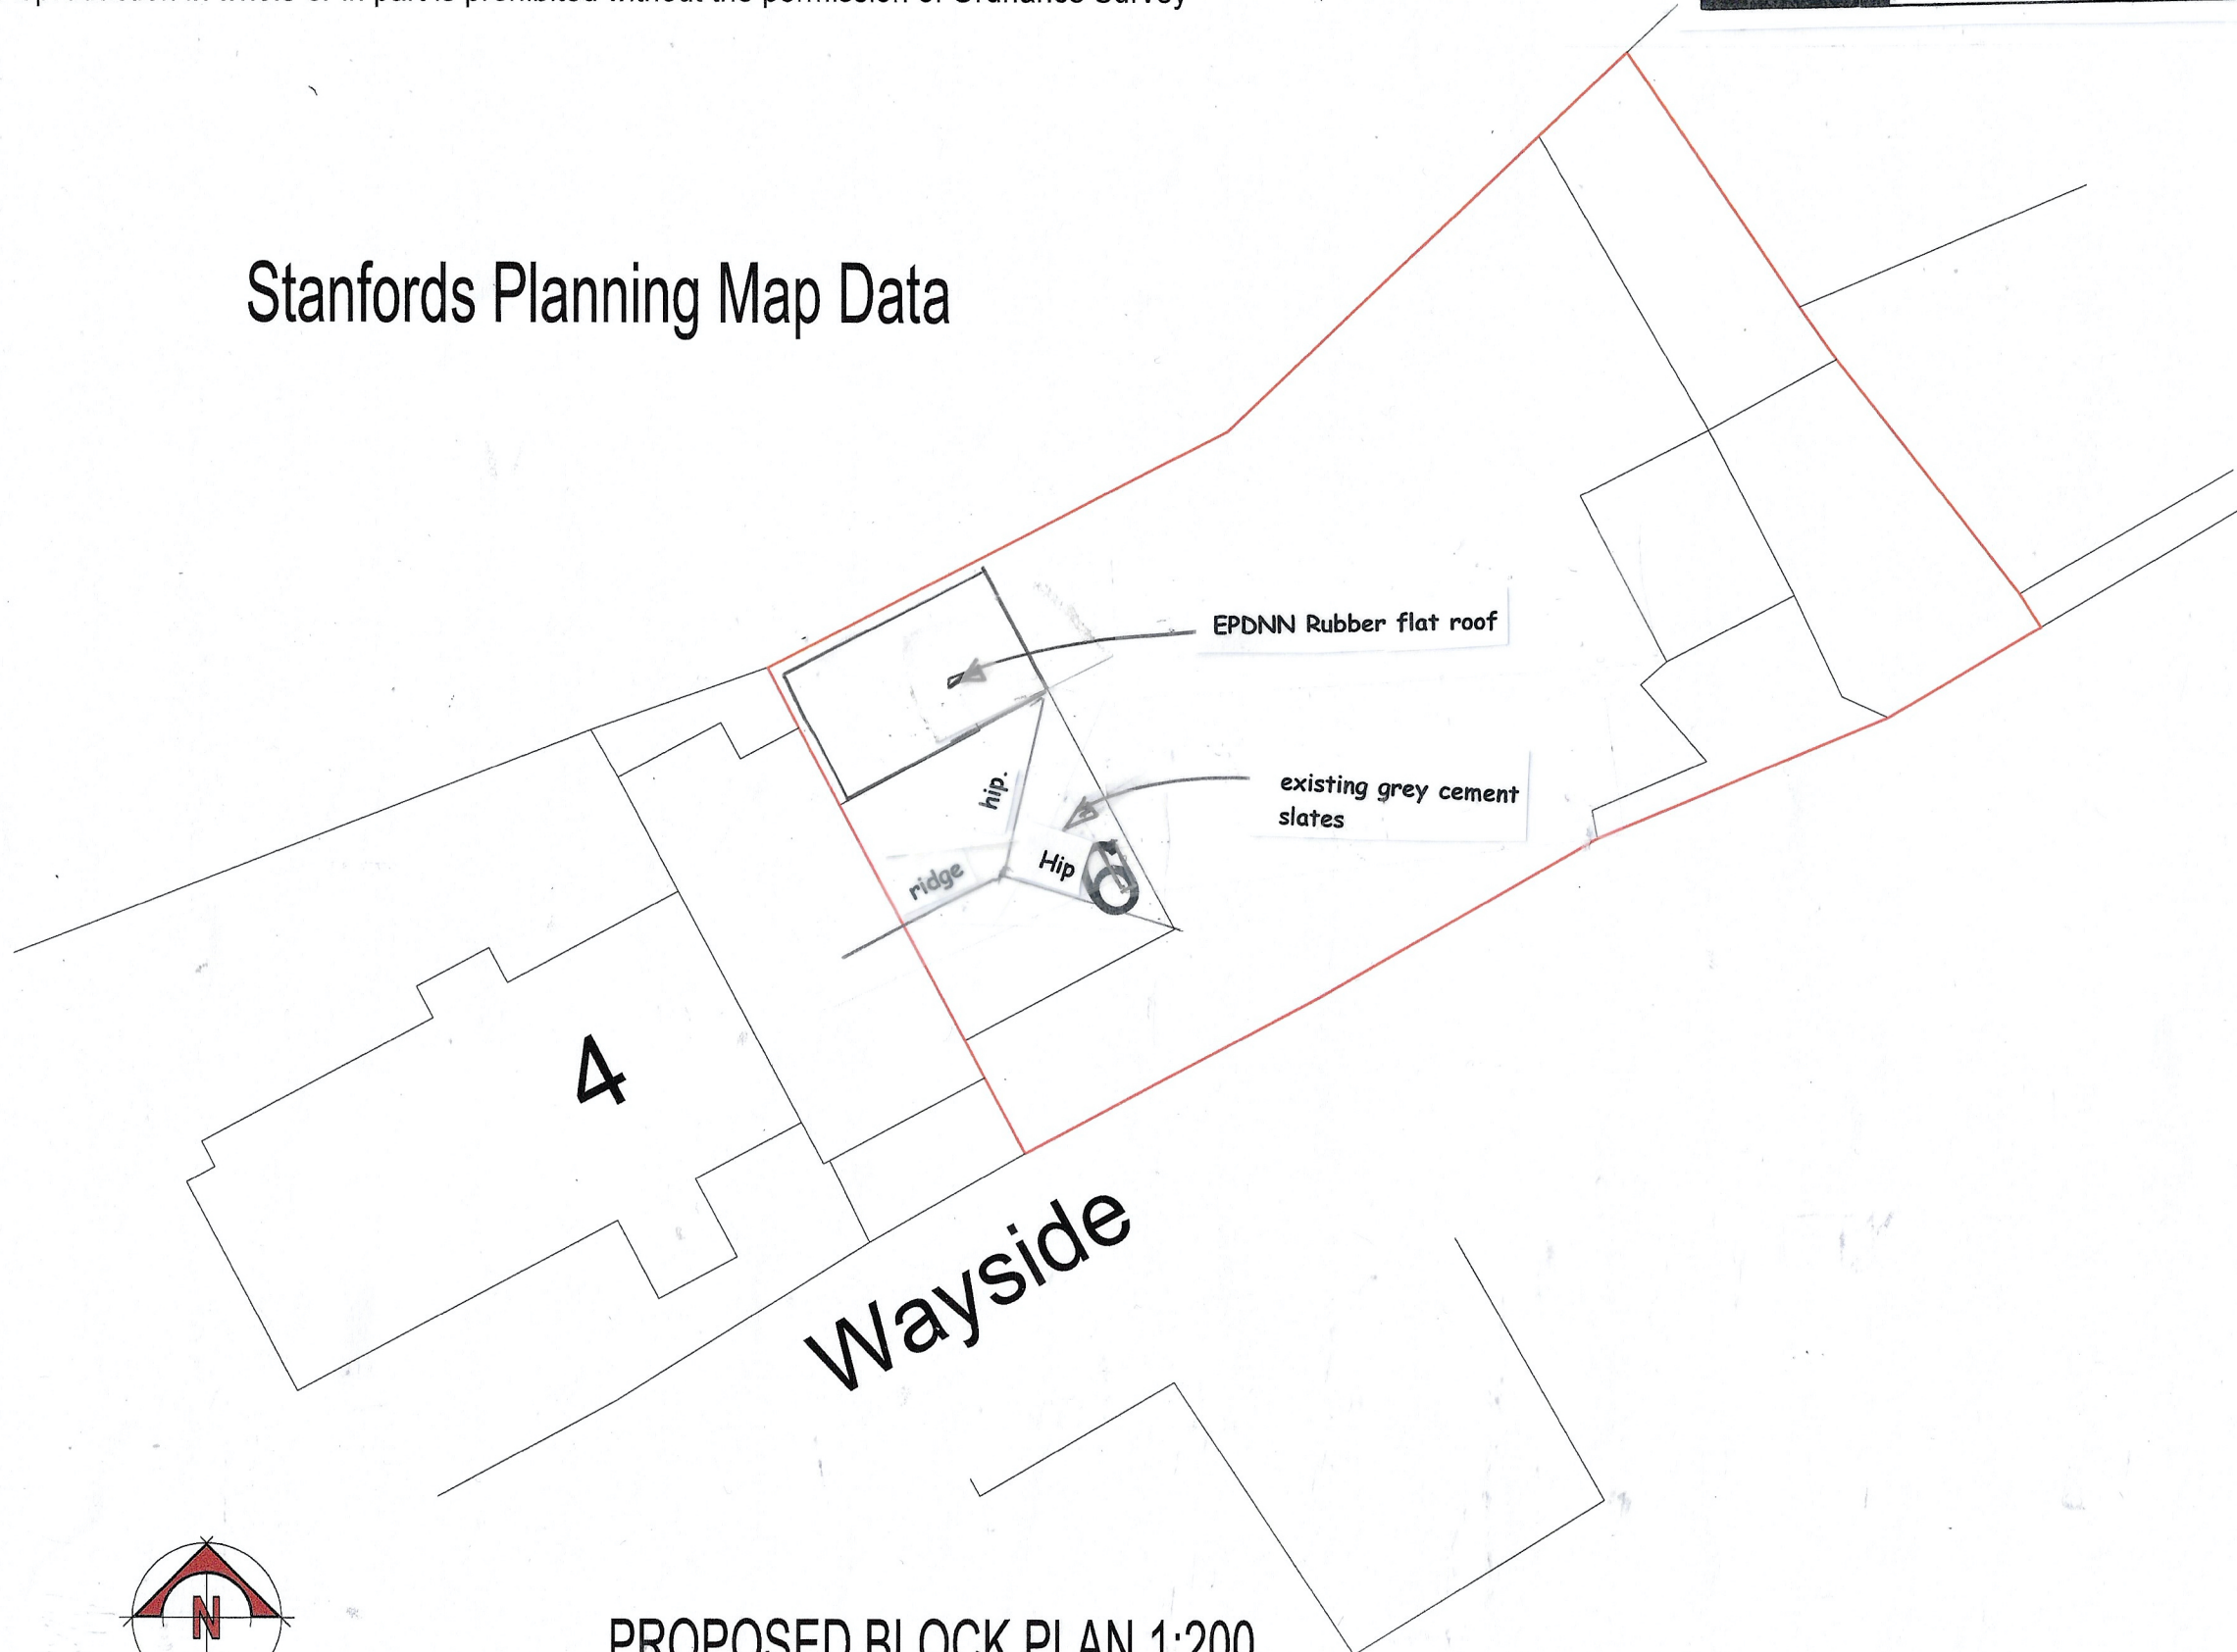

PROPOSED BLOCK PLAN 1:200

A March 24 scale bar added and roof plan

Rev	Date	Details	Ref
-----	------	---------	-----

PROJECT:
PROPOSED REAR SINGLE STOREY EXTENSION at WAYSIDE COTTAGE PARSONAGE LANE CHILCOMPTON BA3 4JZ


PROPOSED BLOCK PLAN

CLIENT:	MR & MRS J HILL
---------	-----------------

SCALE:	1:200	DRWG NO.
--------	-------	----------

DATE:	MAR 24	2024105 /A
-------	--------	------------

10, MEADOW VIEW
RADSTOCK
SOMERSET
BA3 3 QT
Tel: 01761 436861

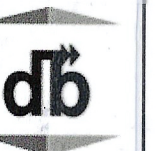

D BISSEX
SURVEYING &
ARCHITECTURAL
SERVICES