

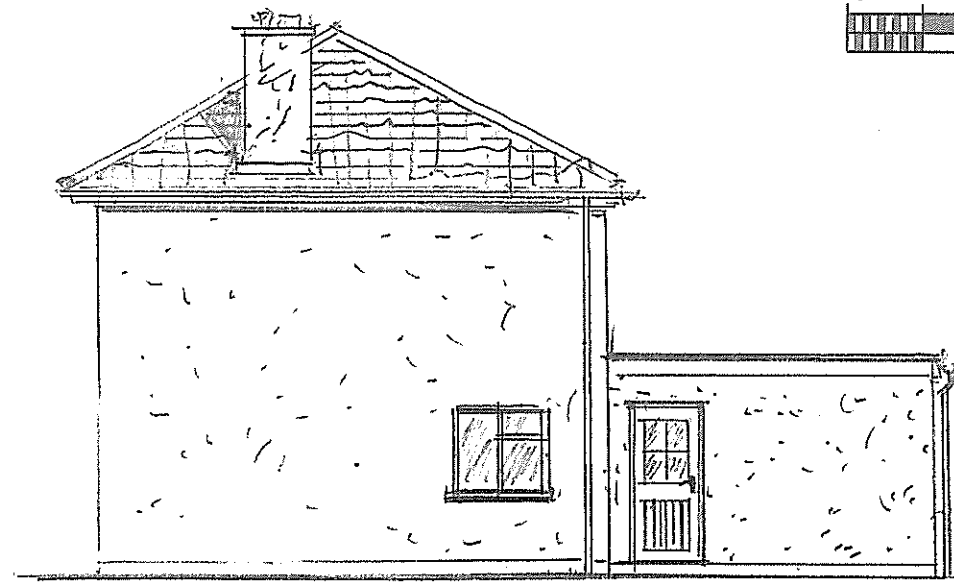


PROPOSED GROUND FLOOR PLAN

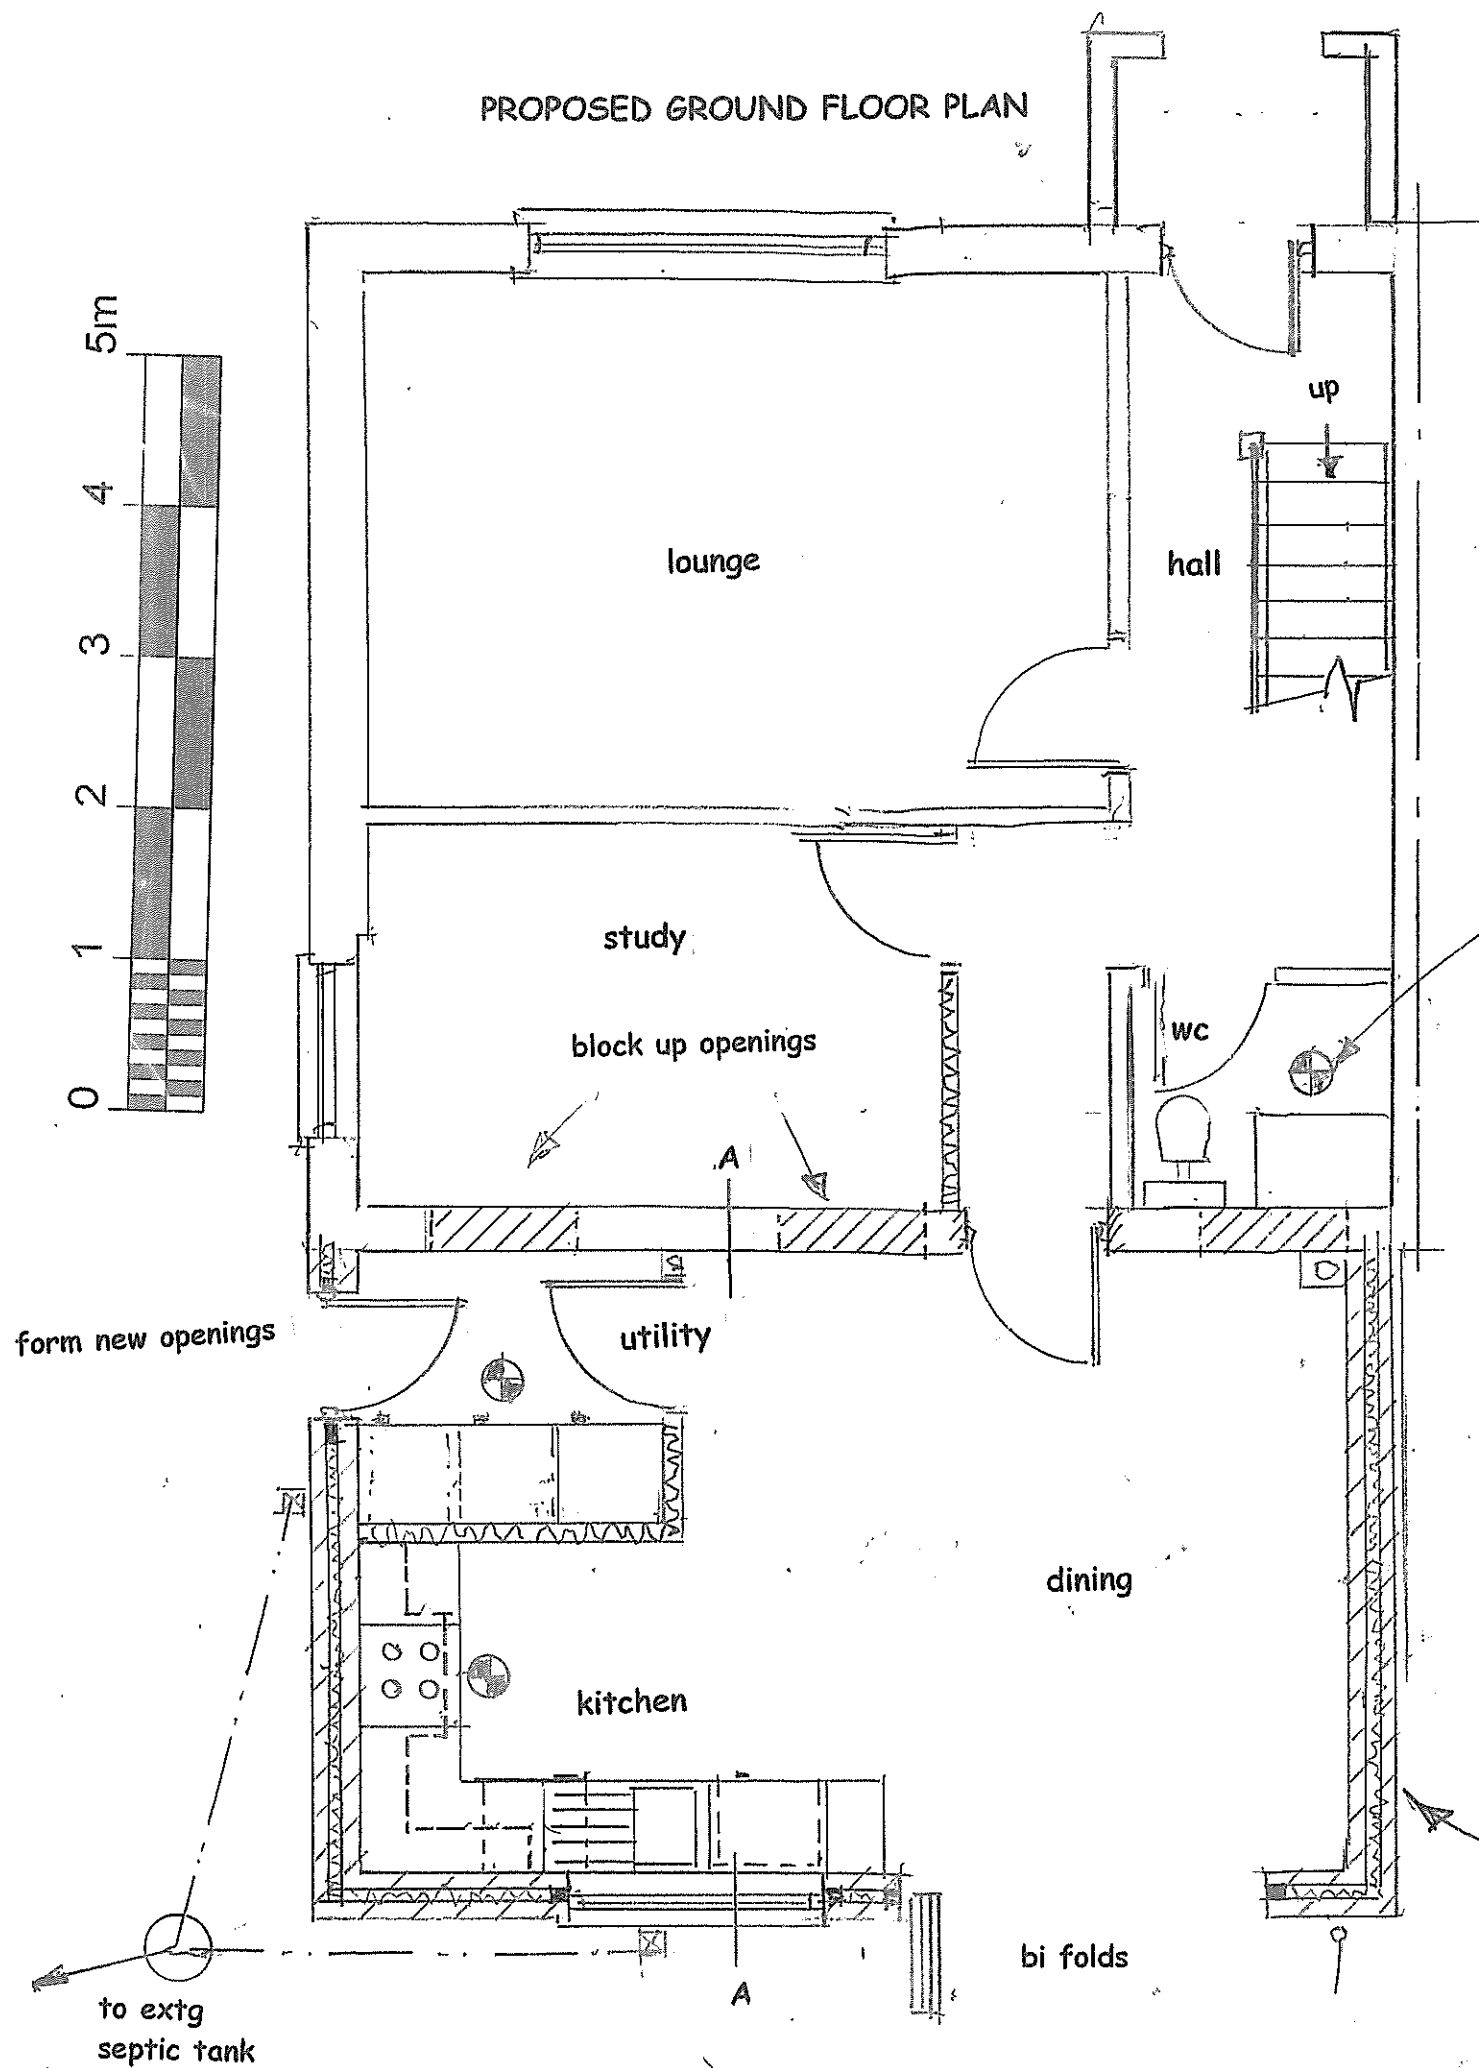

PROPOSED SIDE ELEVATION (EAST)

Denotes extractor ducted to external air

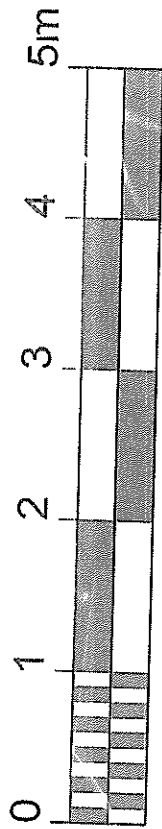

PROPOSED REAR ELEVATION (NORTH)

Proposed single storey flat roof extension.


Rev	Date	Details	Ref

PROJECT:  
**PROPOSED REAR SINGLE STOREY EXTENSION**  
 at  
**WAYSIDE COTTAGE**  
**PARSONAGE LANE**  
**CHILCOMPTON**  
**BA3 4JZ**

PPSD FLOOR PLANS & ELEVS

CLIENT:	MR & MRS J HILL		
SCALE:	1:100 1:50	DRWG NO.	
DATE:	MAR 24	2024	107

10, MEADOW VIEW  
 RADSTOCK  
 SOMERSET  
 BA3 3 QT  
 Tel: 01761 436861



D BISSEX  
 SURVEYING &  
 ARCHITECTURAL  
 SERVICES