



SECTION A-A

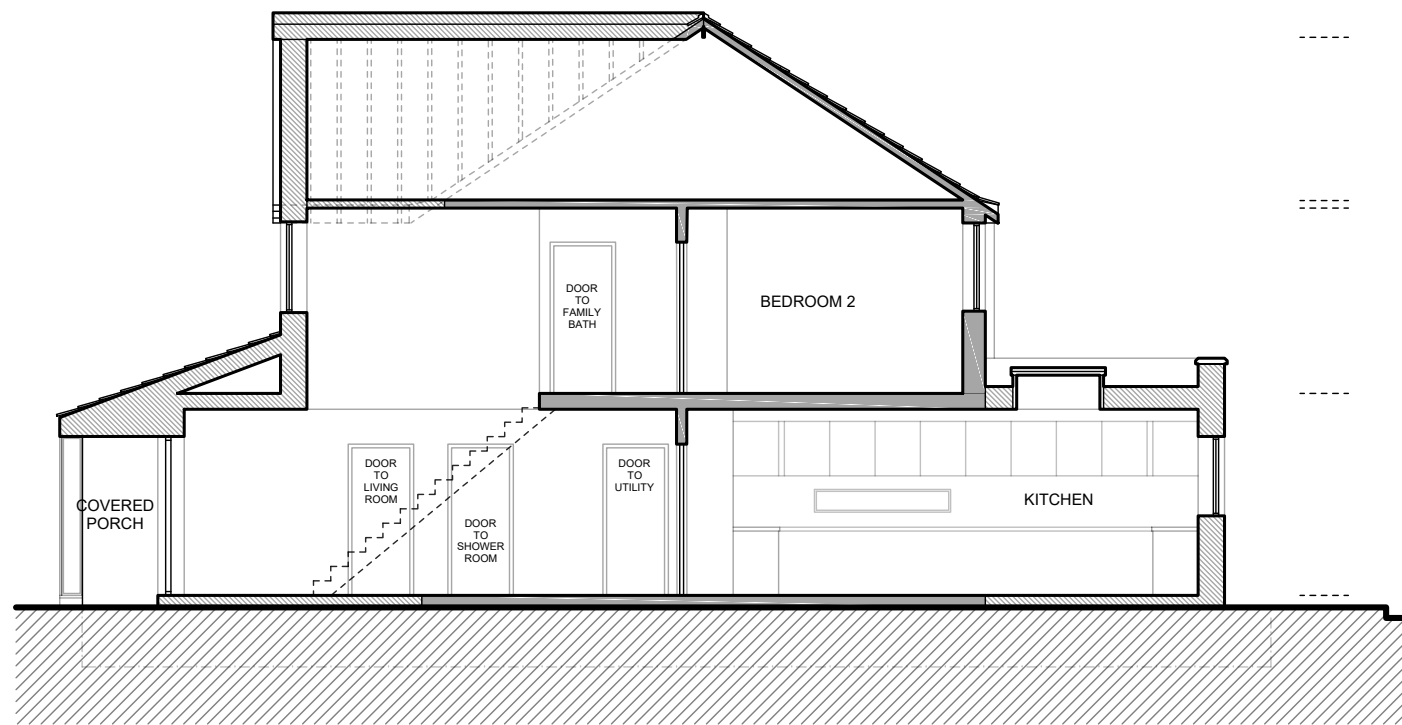

SECTION B-B

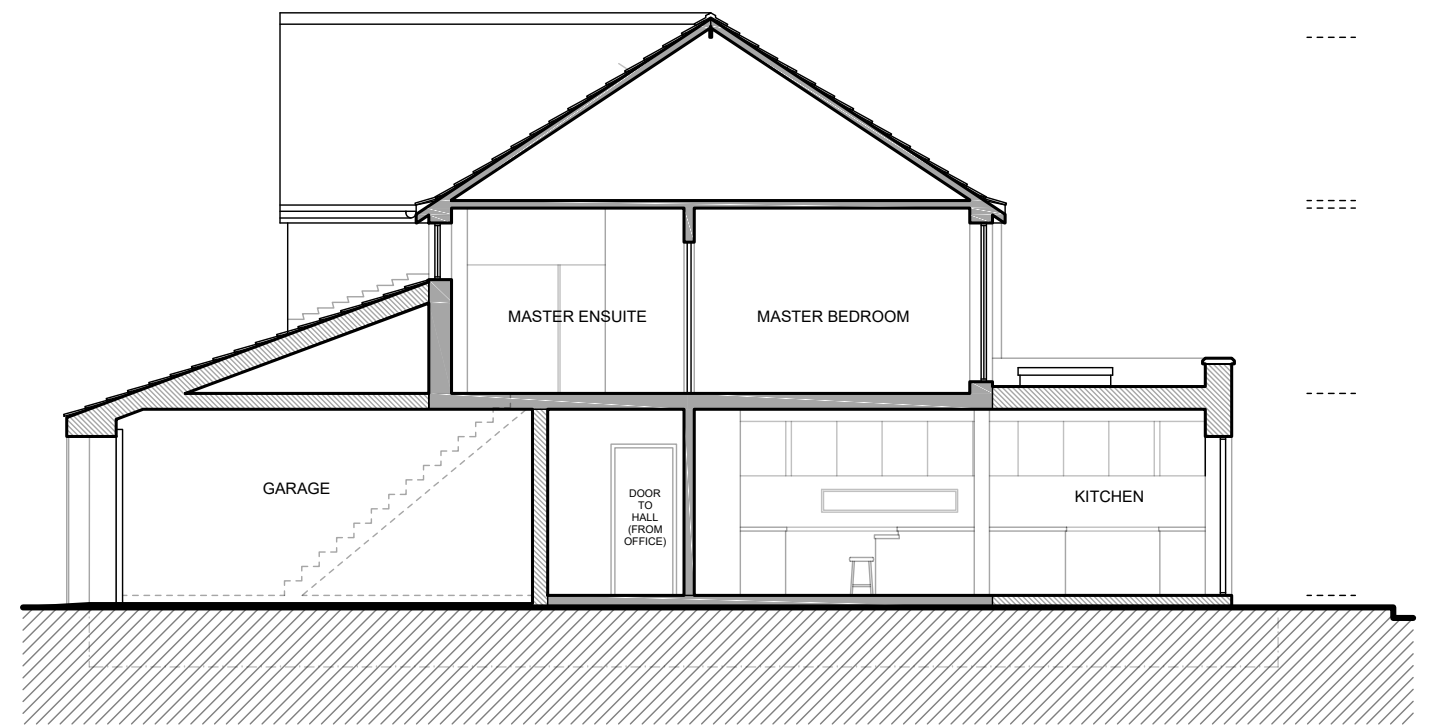


SECTION C-C

PROPOSED

PROPOSED SECTIONS

25 CHRISTCHURCH RD, TRING

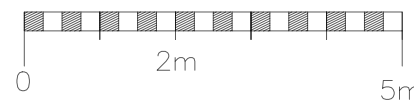

K V B Architects Ltd
Chartered Architects
9 High Street
Tring, Herts
HP23 5AH
Tel: +44 (0)1442 824691
Email: greg@kvbarchitects.co.uk
www.kvbarchitects.co.uk

CLIENT
The Bigwood Residence
PROJECT
25 Christchurch Rd, Tring, HP23 4EE
TITLE
Proposed Sections

SCALE 1:100 @ A3	DATE	19.03.24
DRAWN	OE	CHECKED
		GB
DRAWING NO.	406	
JOB NO.	REVISION	-