



NOTES


This drawing is copyright and must not be reproduced in any form without written consent of Enhance Architecture Ltd.

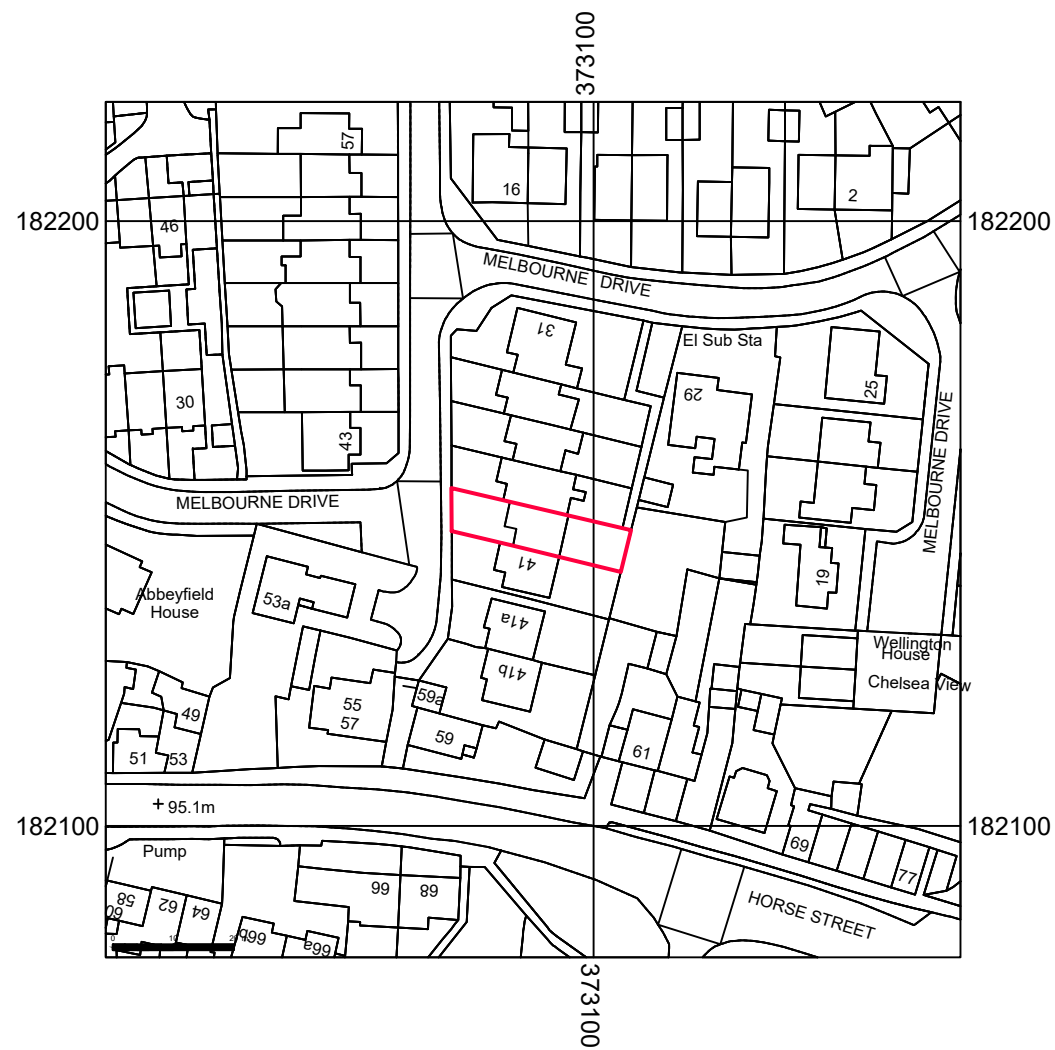


Existing Location Plan (1:1250)

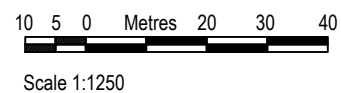

Scale 1:1250

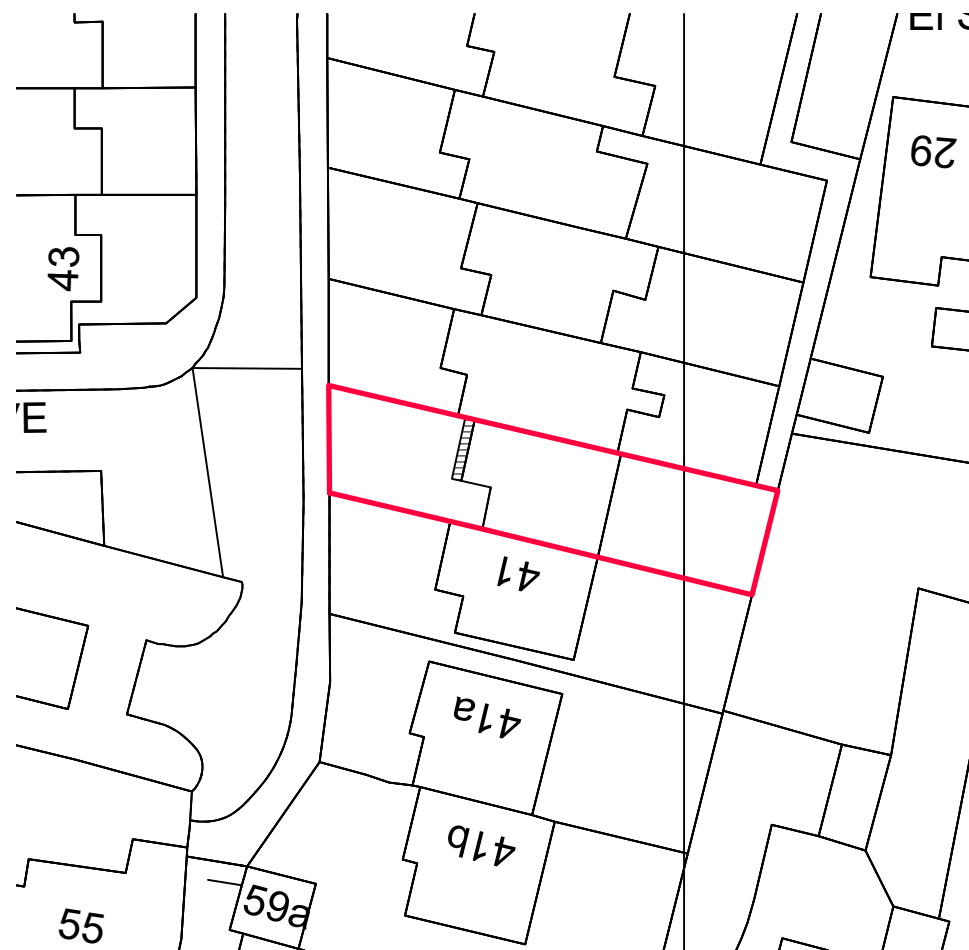

Proposed Block Plan (1:500)

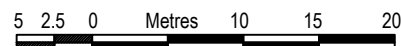

Scale 1:500

Rev	Date	Revision

Clients:  
Paul & Rebecca Brindle

Project:  
39 Melbourne Drive, Chipping Sodbury, BS37 6LB  
Single storey front extension and garage conversion

Drawing:  
Location & Block Plans  
EXISTING & PROPOSED



1 Grosvenor Road, Bristol, BS2 8XD

m: +44(0)7779 668358 / e: chris@enhancearchitecture.com  
w: www.enhancearchitecture.com

Drawing Number: 2401_39MD_X000	Revision: *
-----------------------------------	----------------

Scale: 1:1250 & 1:500 @A3	Date: 01.2024	Drawn: CS
---------------------------------	------------------	--------------