




Elevation

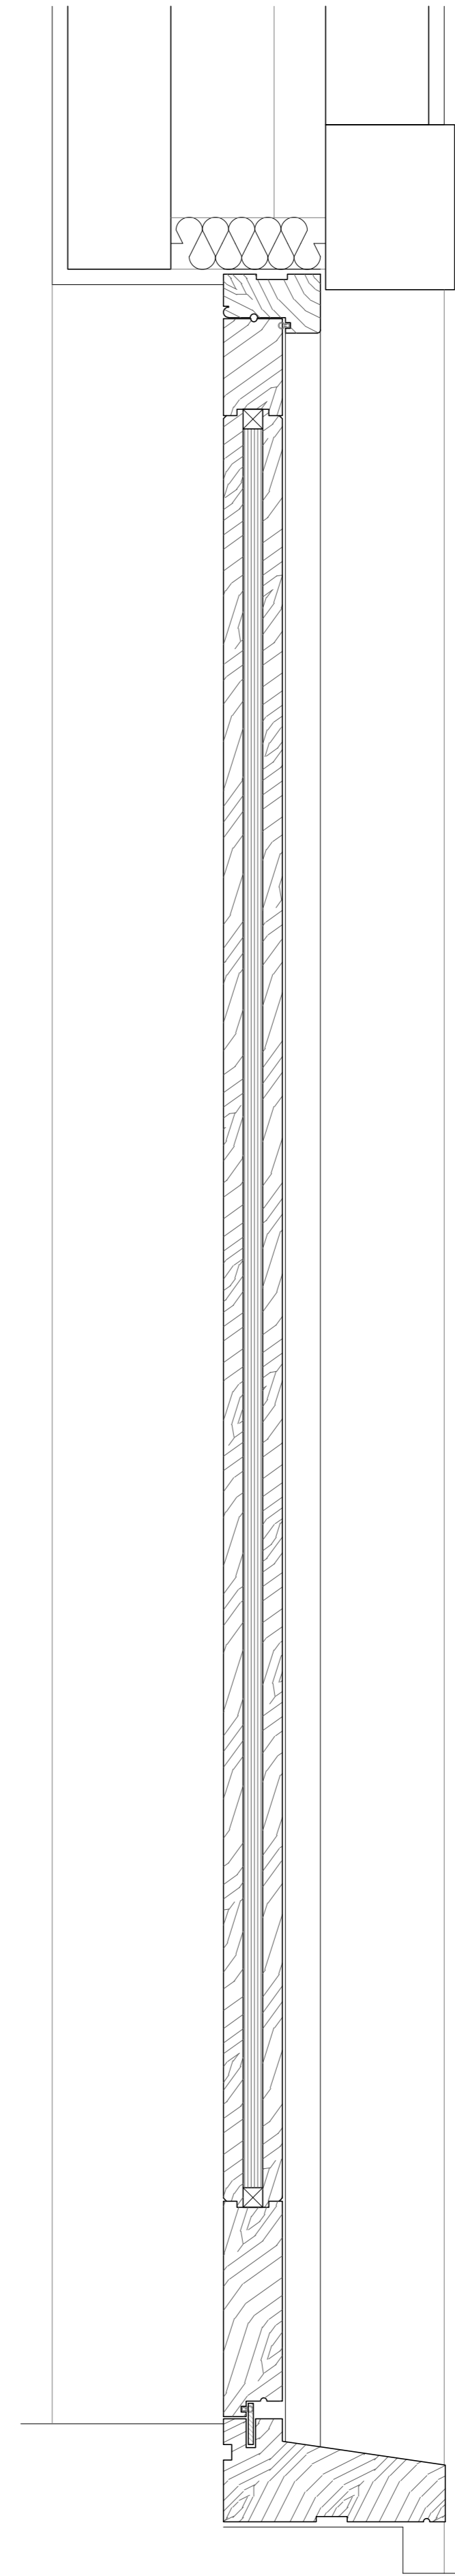

Section

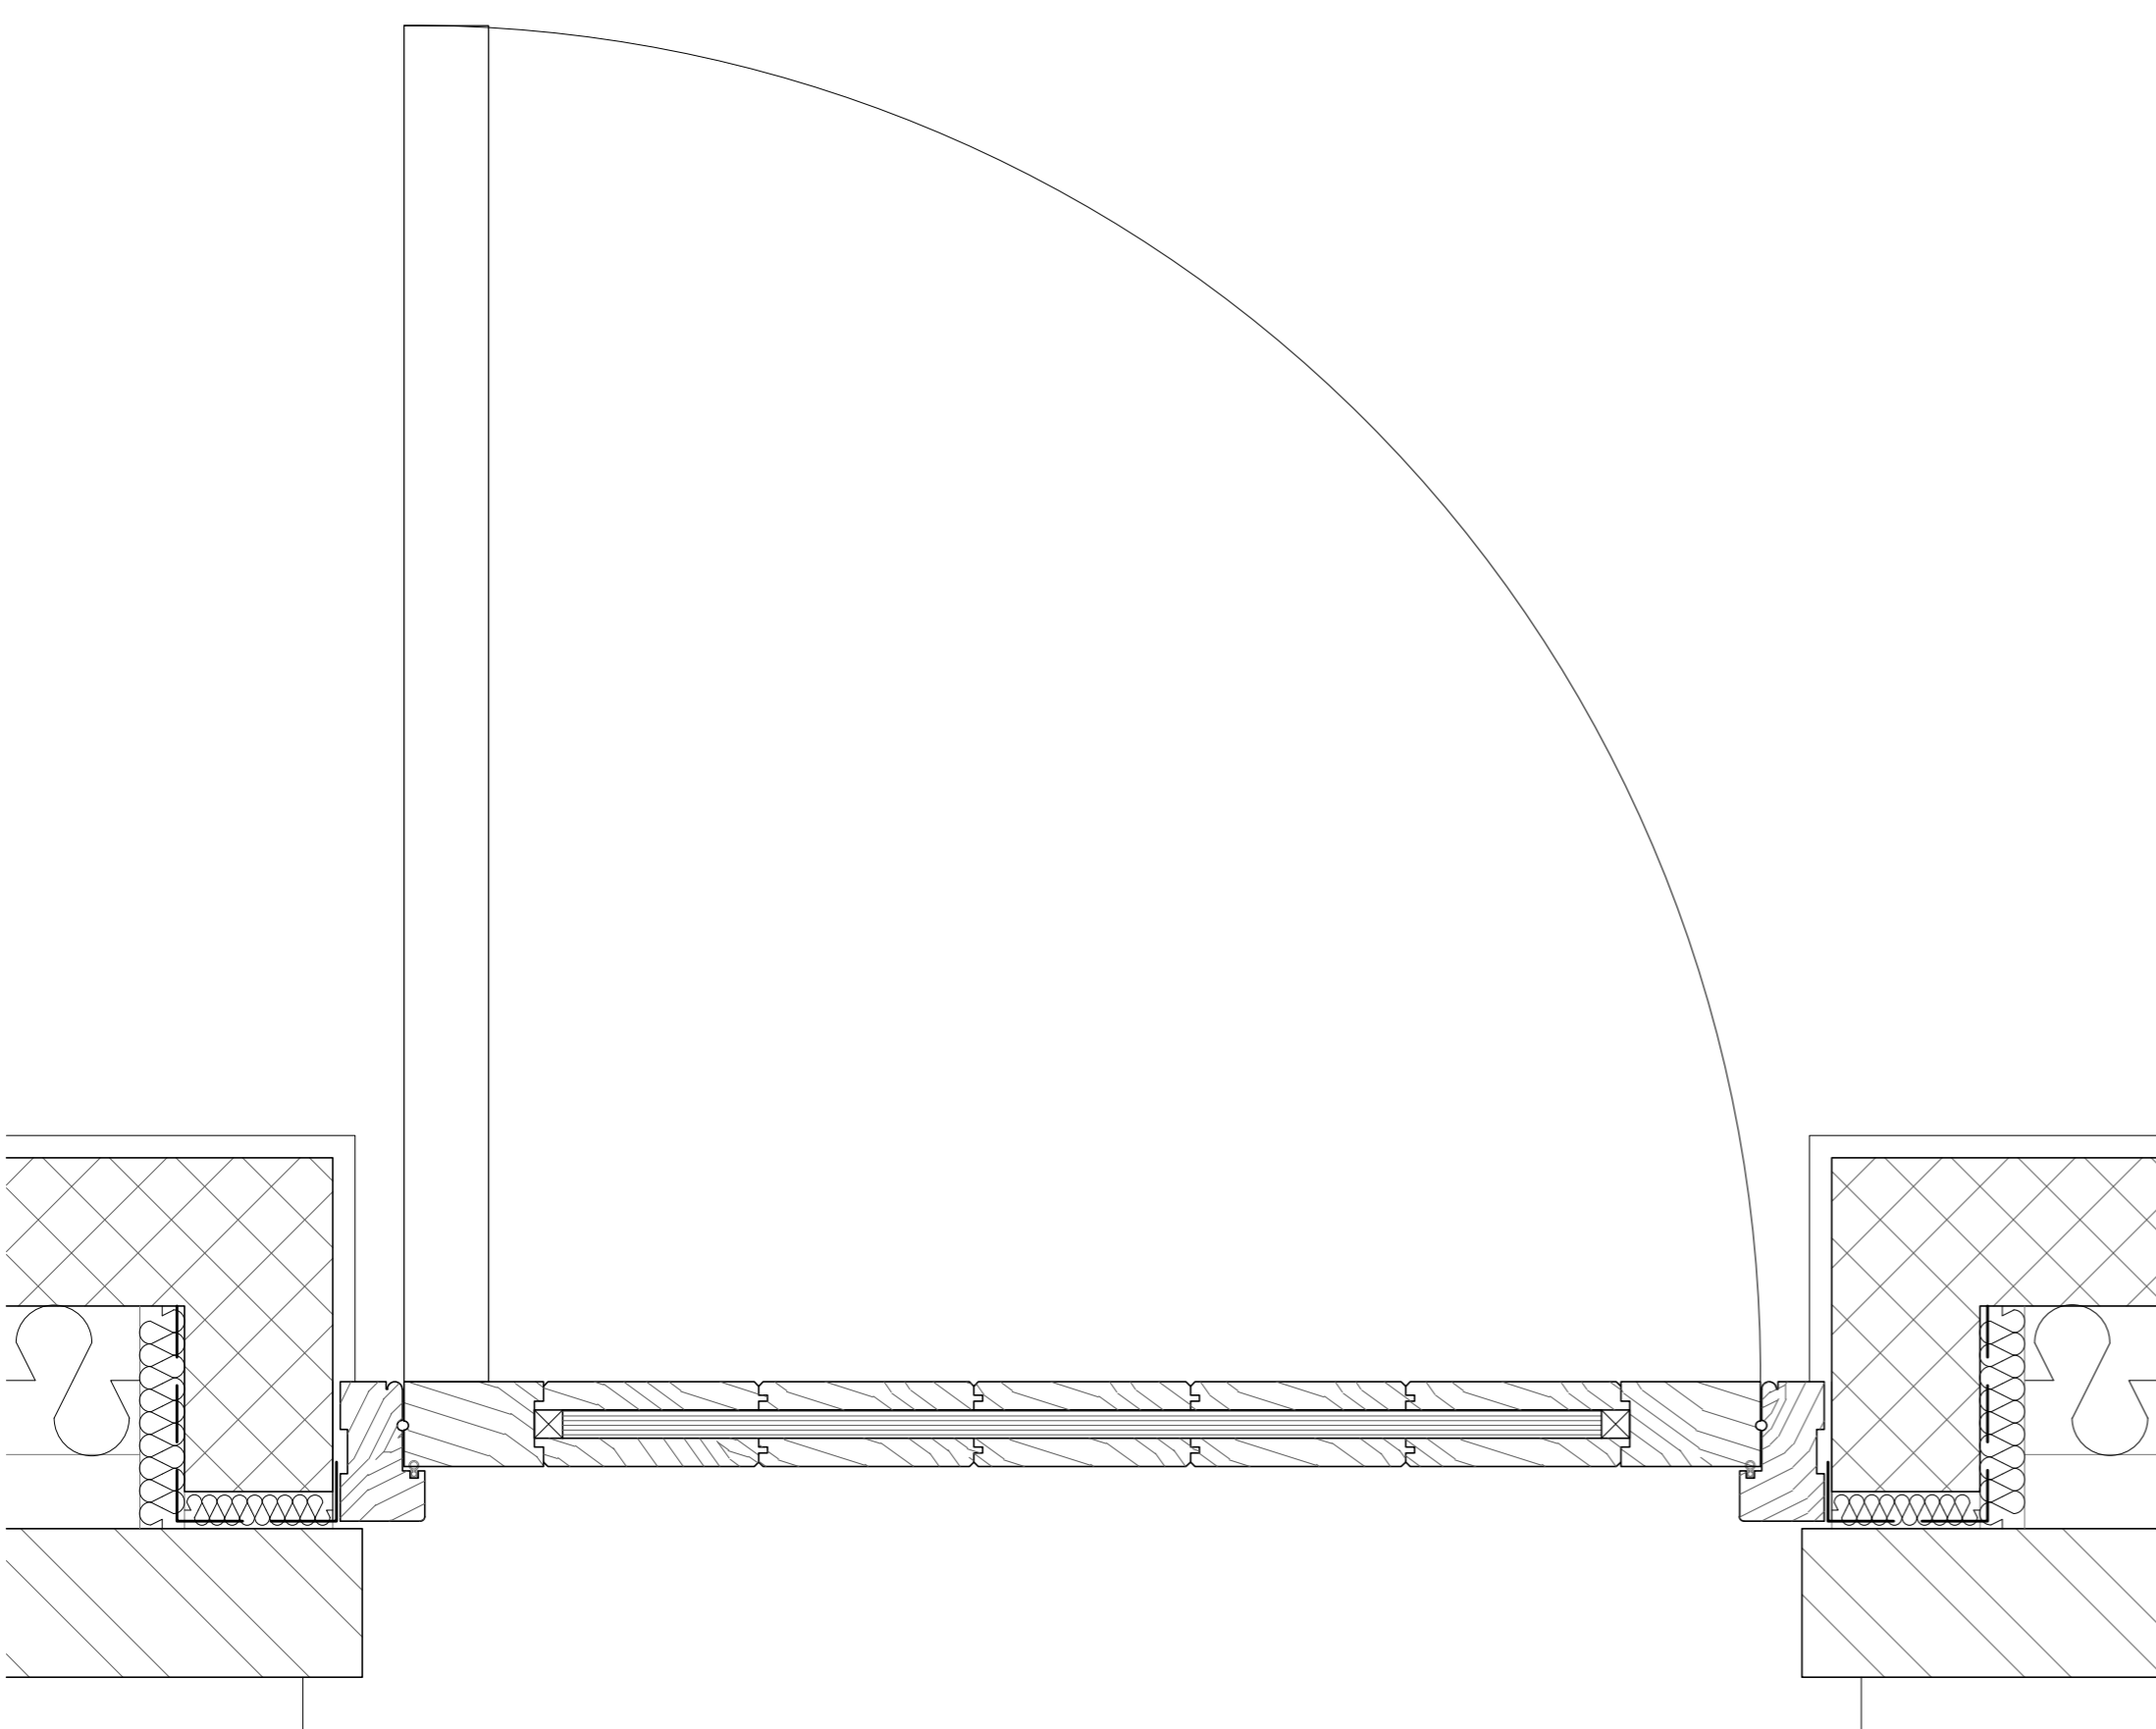

Plan

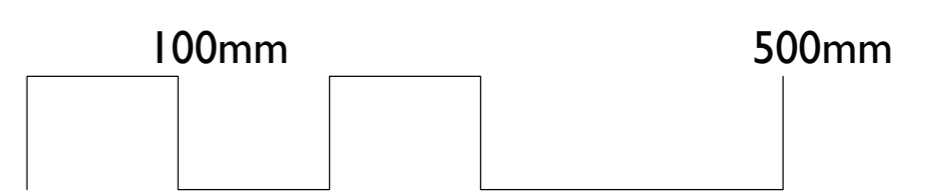

SCALE 1:5 @ A1

Rev.	DR.	CH.	Date	Notes
-	BH	GH	25.03.2024	First Issue
PROJECT Ironstones				
DRAWING Timber Door Detail				
DRAWING No. 4244 - 12				
SCALE 1:5 @ A1		DATE March 2024		
1:10 @ A3				

**llewellyn
harker
lowe**