

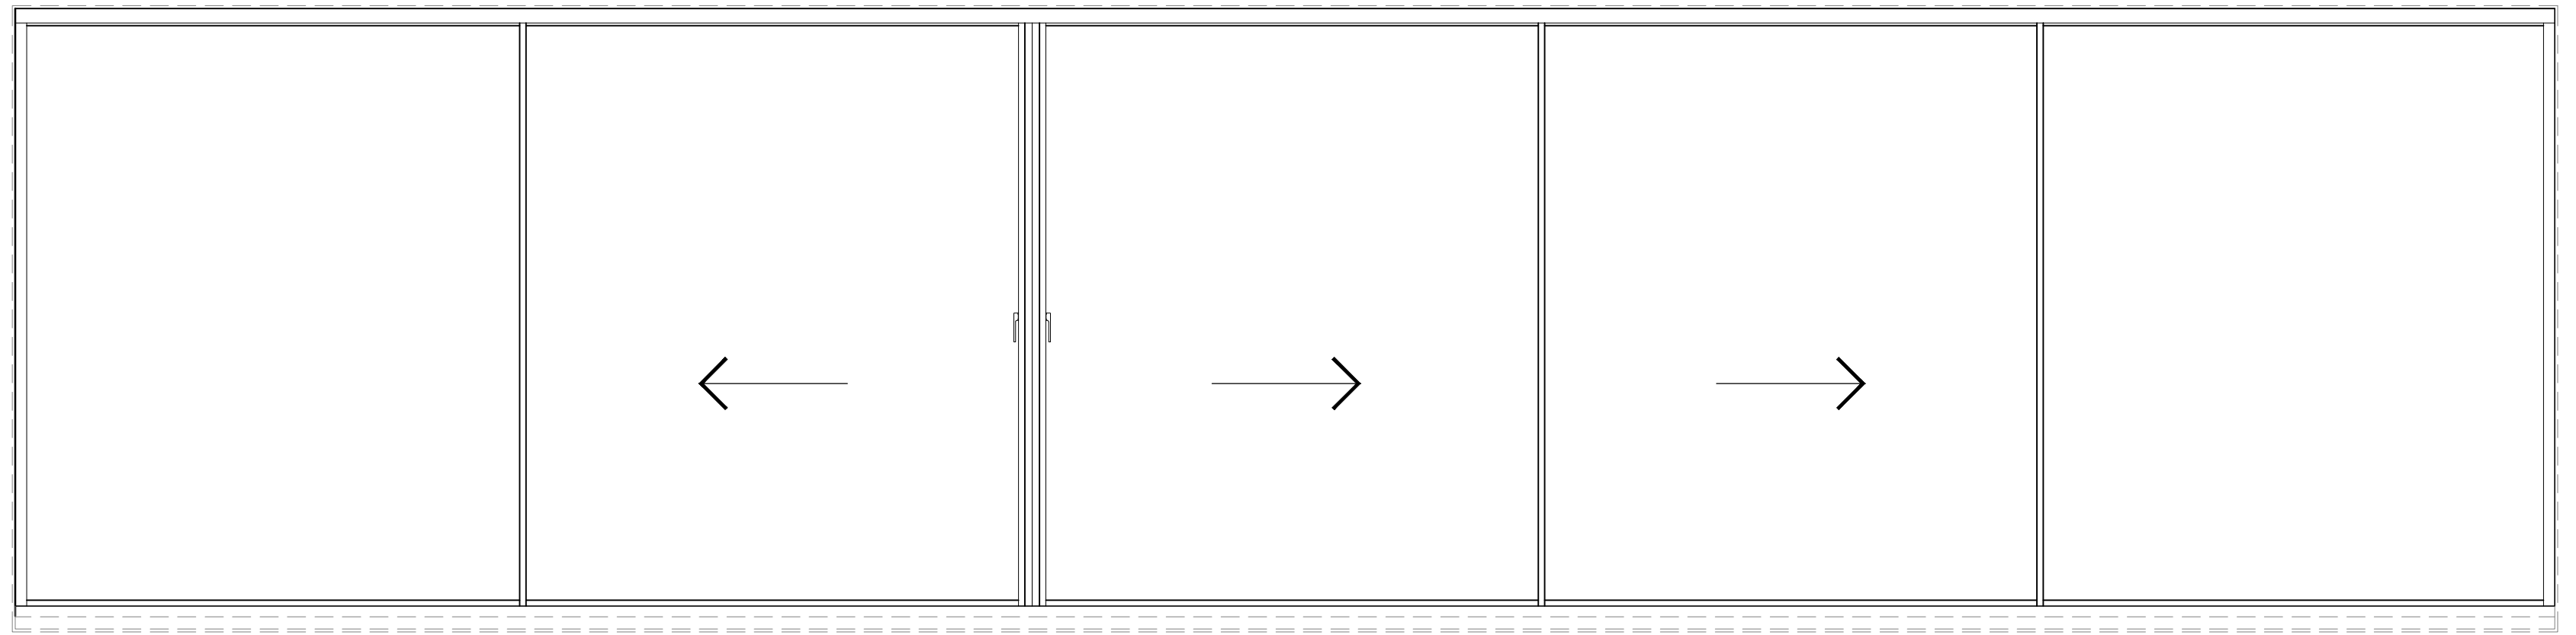
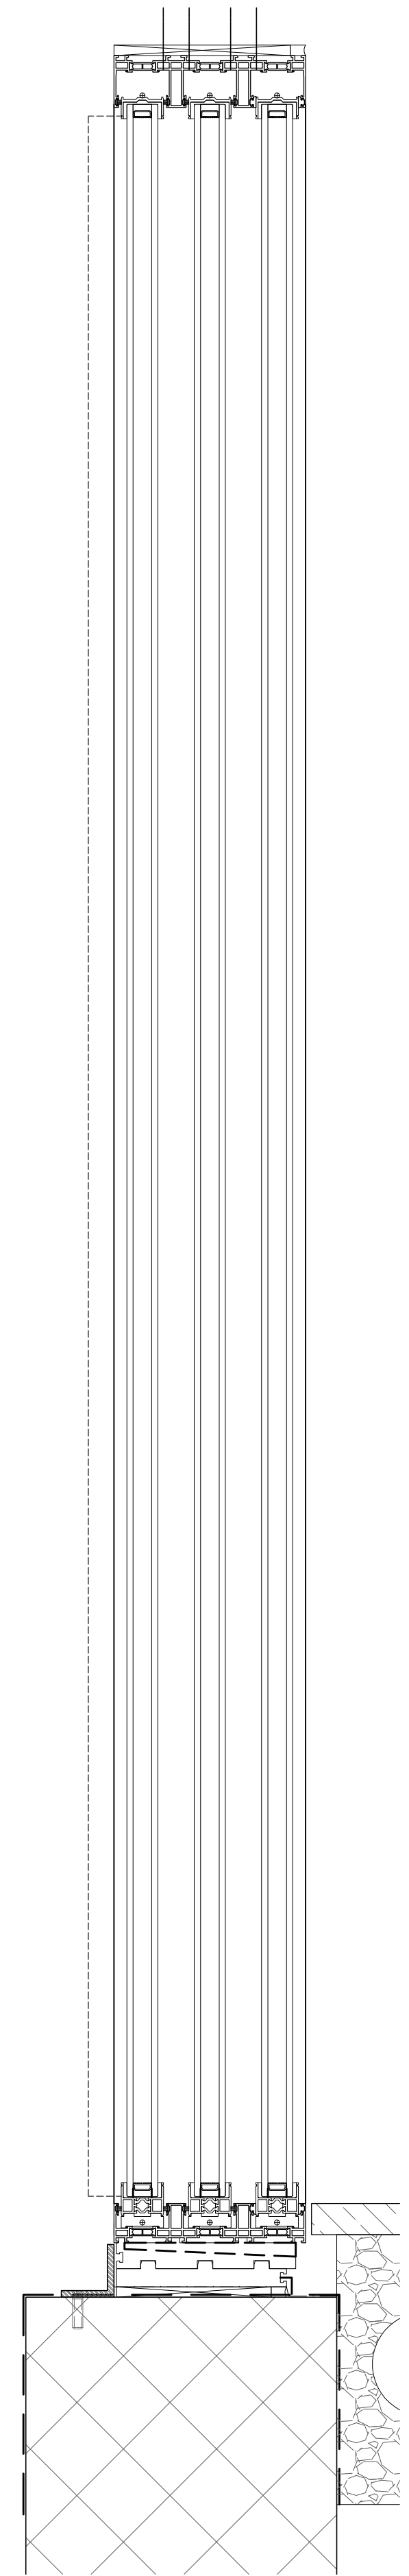



Plan
SCALE 1:5 @ A1

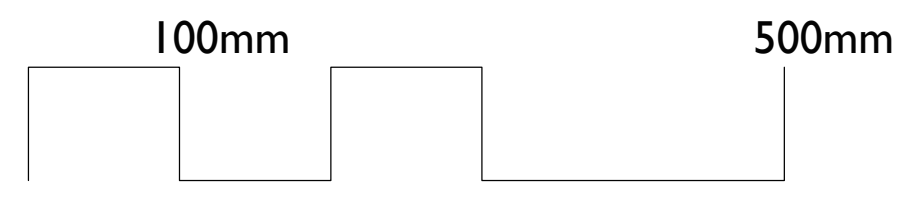

Elevation
SCALE 1:5 @ A1

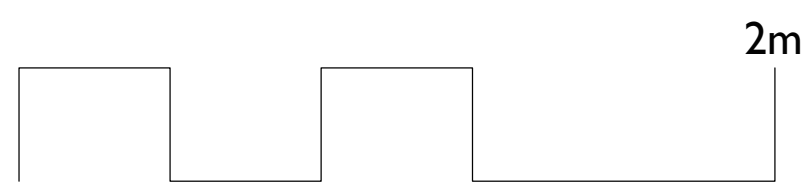

Section
SCALE 1:5 @ A1

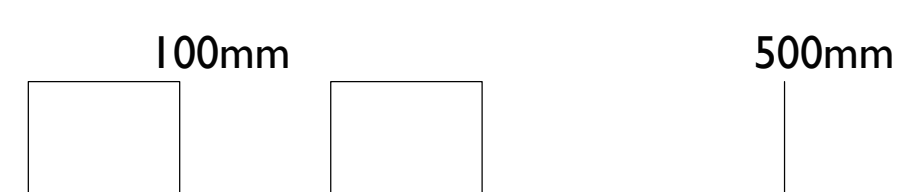

Rev.	BH	GH	25.03.2024	First Issue
	DR.	CH.	Date	Notes
PROJECT		Ironstones		
DRAWING		Sliding Door Detail		
DRAWING No.		4244 - 14		
SCALE		As shown		DATE March 2024

**llewellyn
harker
lowe**