




Elevation

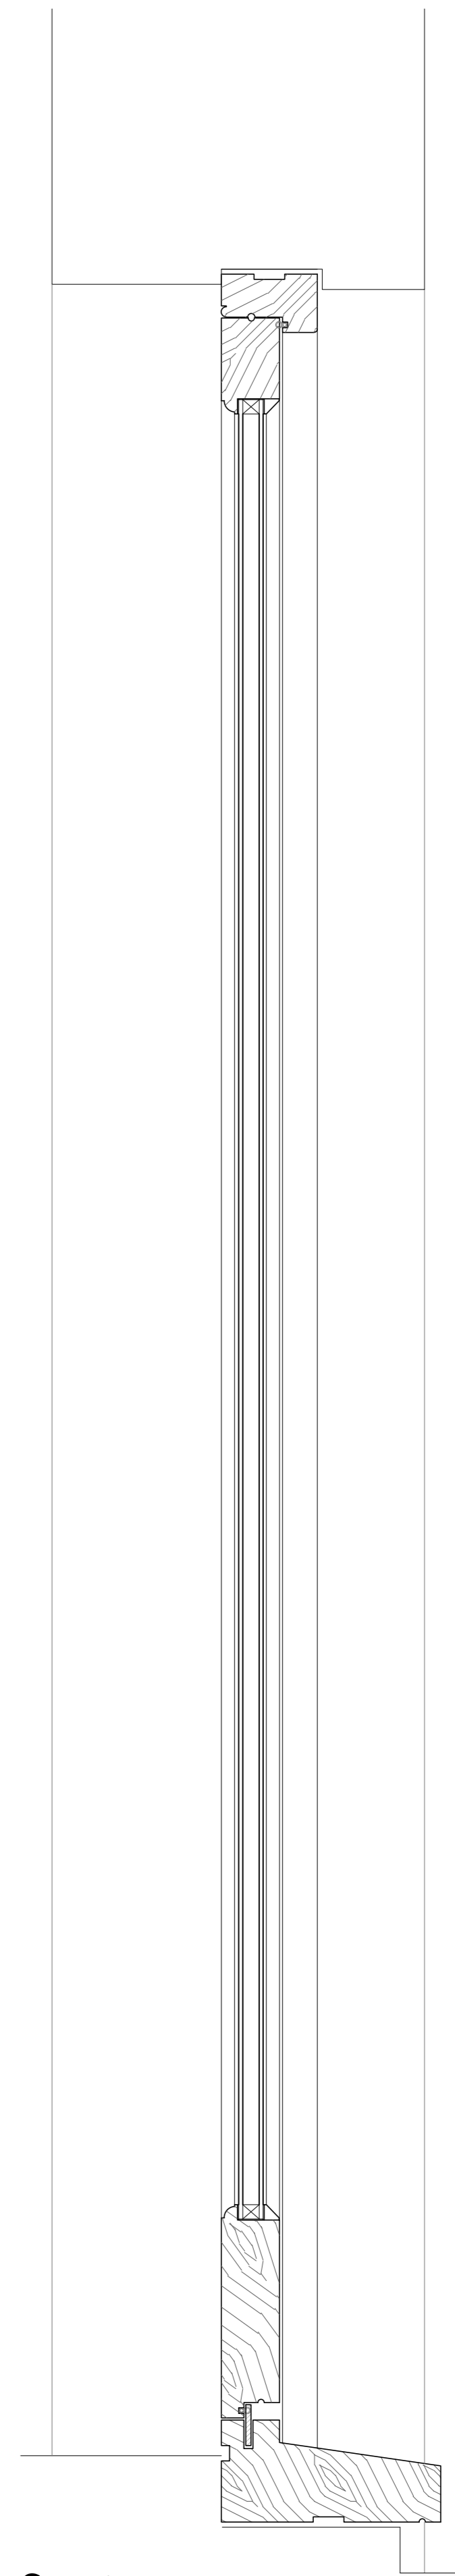

Section

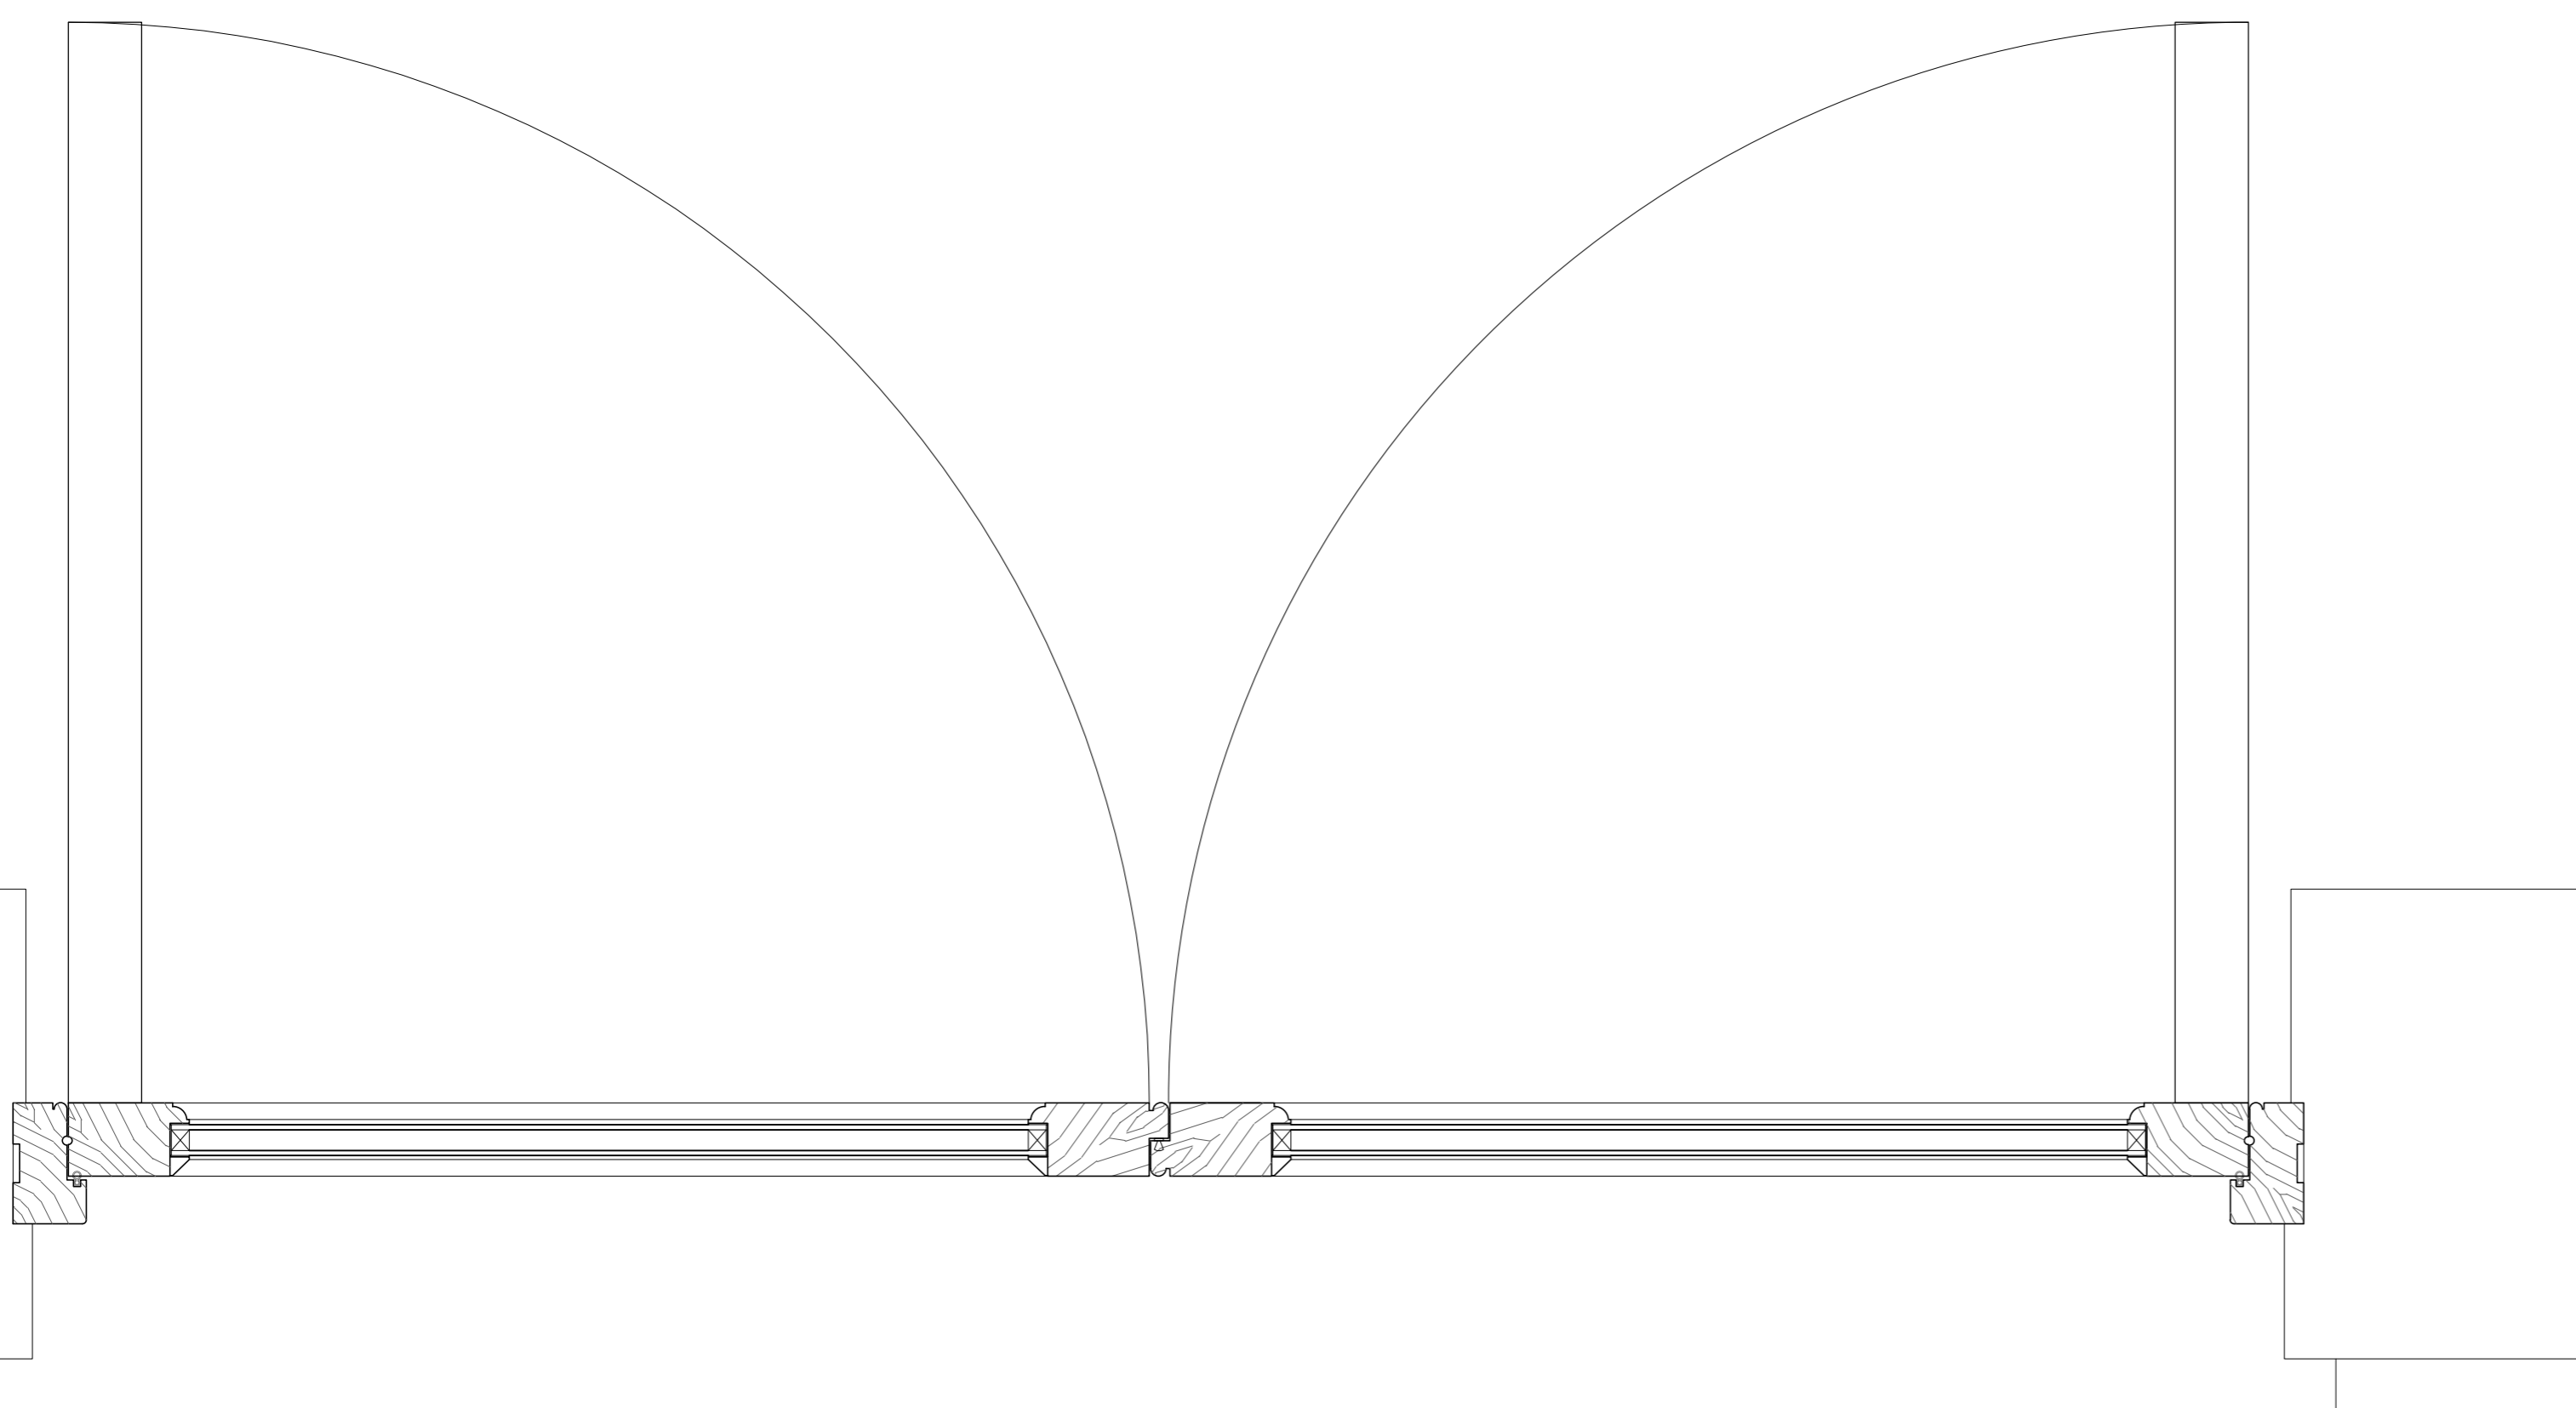

Plan

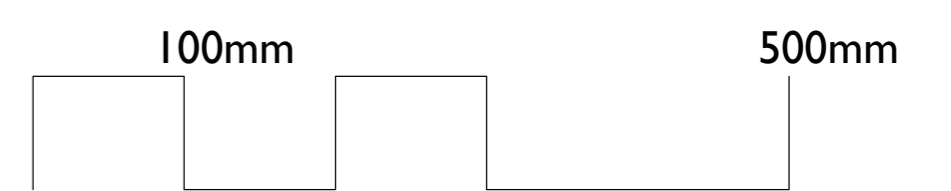

SCALE 1:5 @ A1

Rev.	DR.	CH.	Date	Notes
-	BH	GH	25.03.2024	First Issue

PROJECT **Ironstones**

DRAWING **Glazed Door Detail**

DRAWING No. **4244 - 13**

SCALE 1:5 @ A1 DATE March 2024
1:10 @ A3

**llewellyn
harker
lowe**