



Elevation



Section

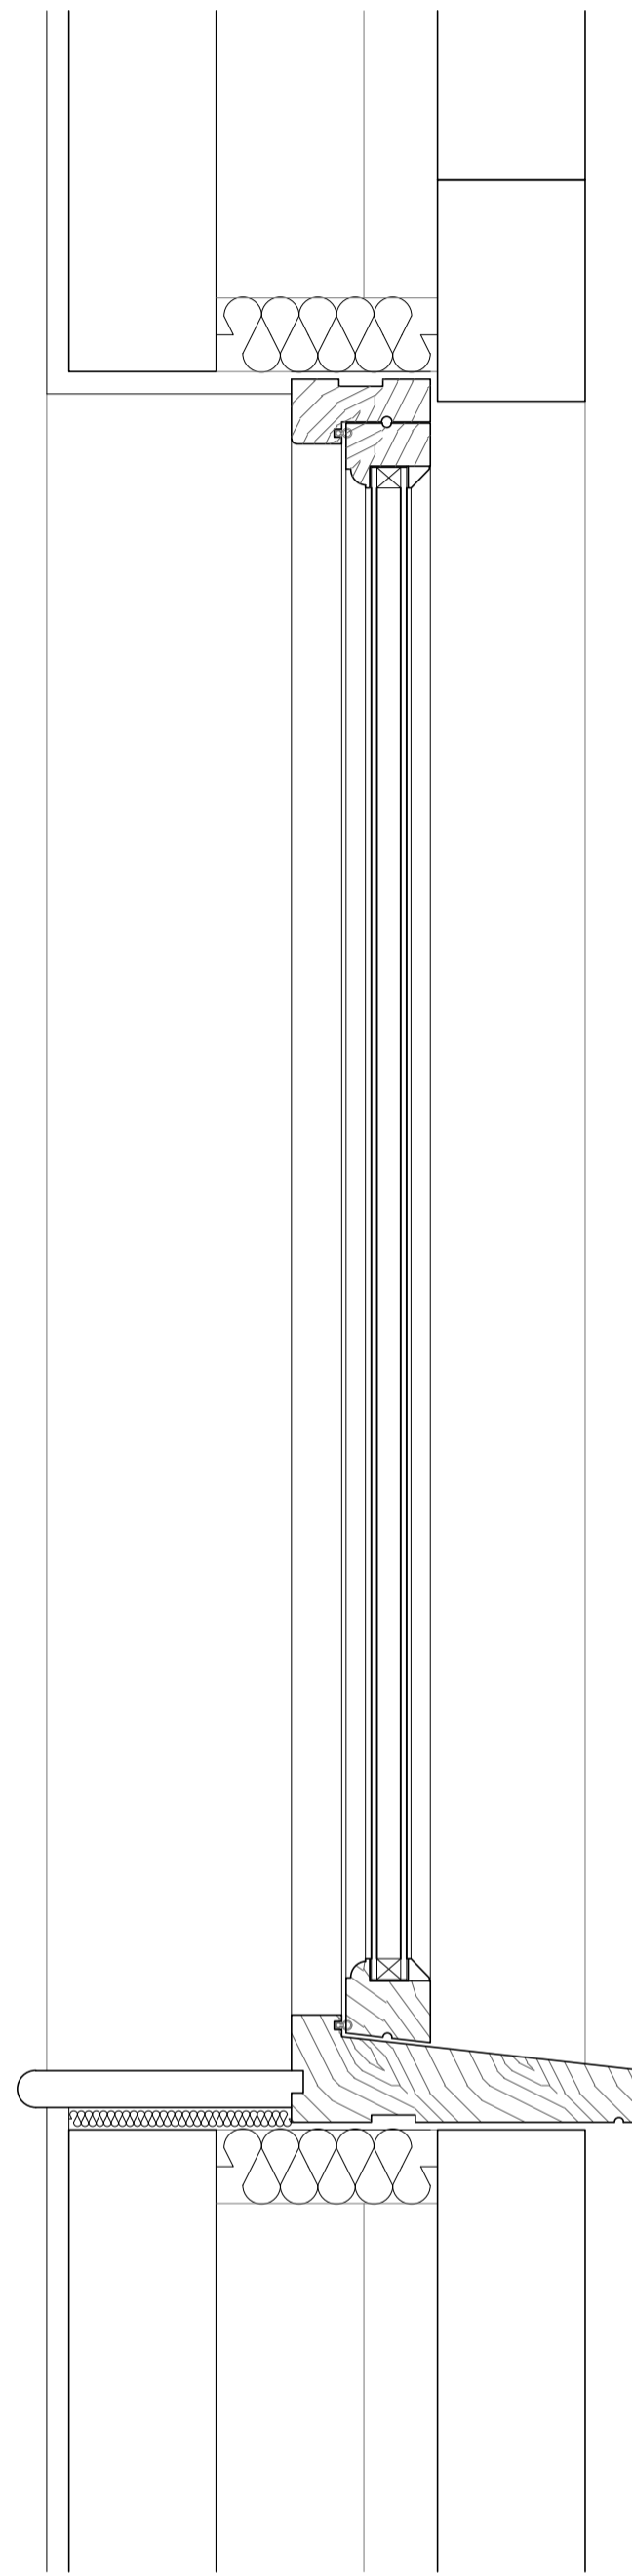

Plan

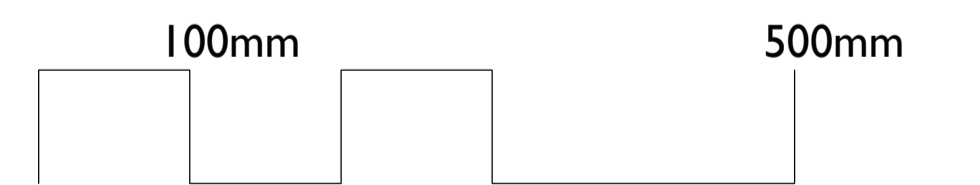

SCALE 1:5 @ A1

Rev.	BH	GH	25.03.2024	First Issue
DR.	CH.	Date	Notes	
PROJECT Ironstones				
DRAWING Single Casement Window Detail				
DRAWING No. 4244 - 11				
SCALE 1:5 @ A1 DATE March 2024				
1:10 @ A3				

llewellyn
harker
lowe