


Key

--- Ownership Boundary

— Area Affected by Application

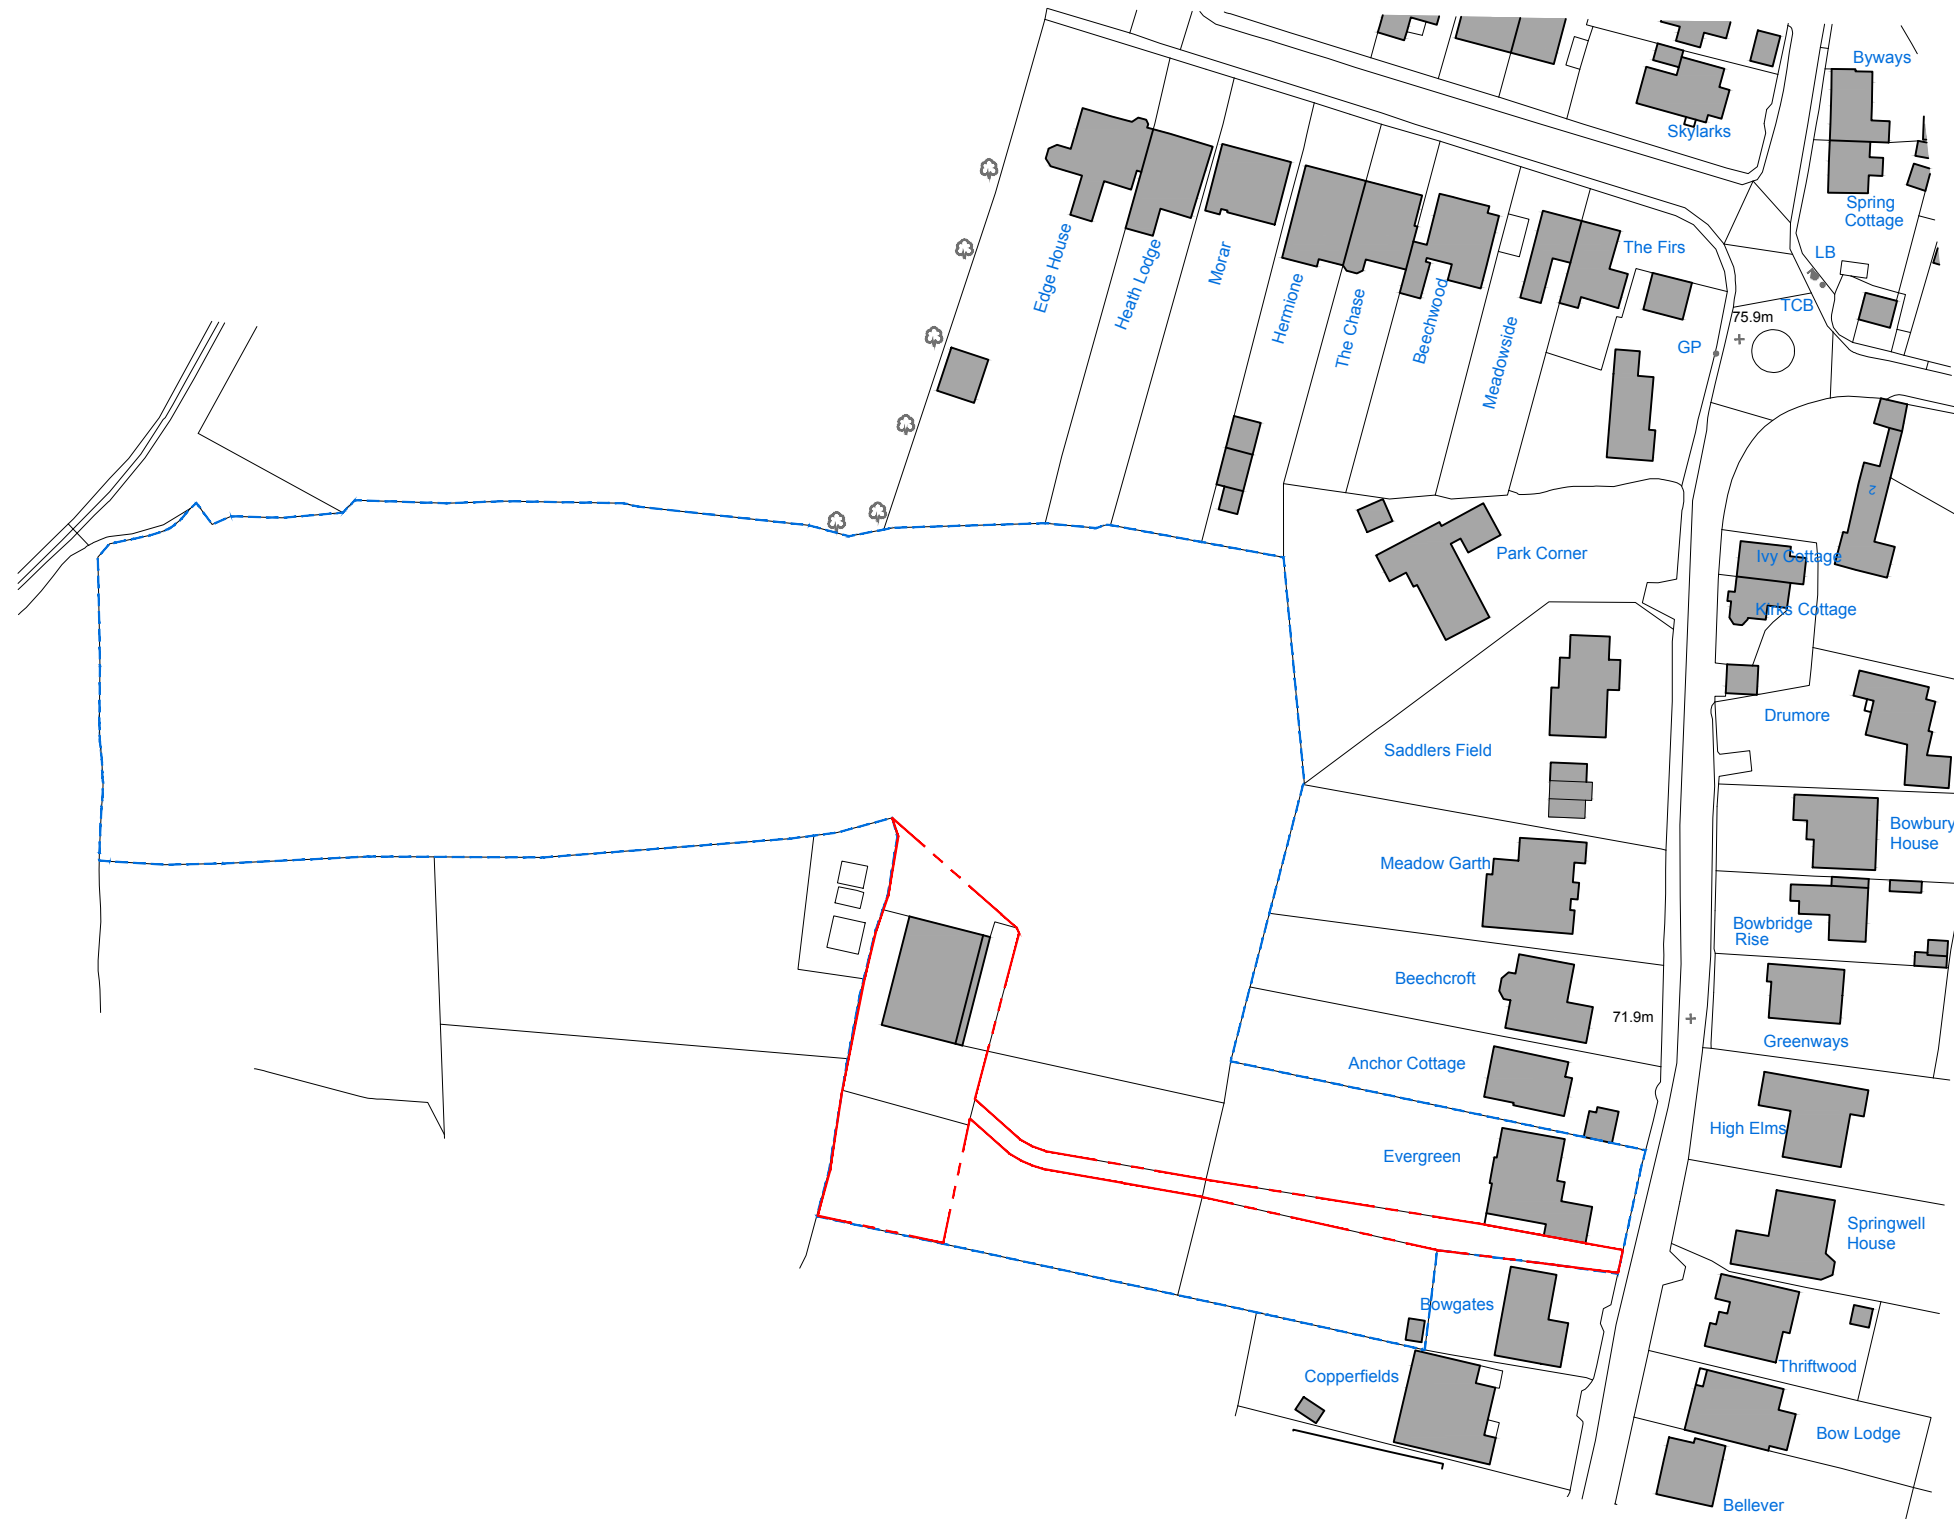

Drawing scale may be affected by printing, scanning or copying.

Rev	Description	Date
P1	Issued for PLANNING	21/11/24

DESIGN STOREY

29 Beaumont Street, Oxford, OX1 2NP
01865 504 404 hello@design-storey.co.uk

Drawing

Location Plan

Address
Evergreen, Bowbridge Lane
Prestbury, Cheltenham
GL52 3BJ

Project No. Drawing No. Revision

2311 P001 P1

Issue
PLANNING

Scale
1:1250@A3