


Second Floor Plan - Existing
1:50



Side Elevation - Existing
1:50





Side Elevation - Existing
1:50

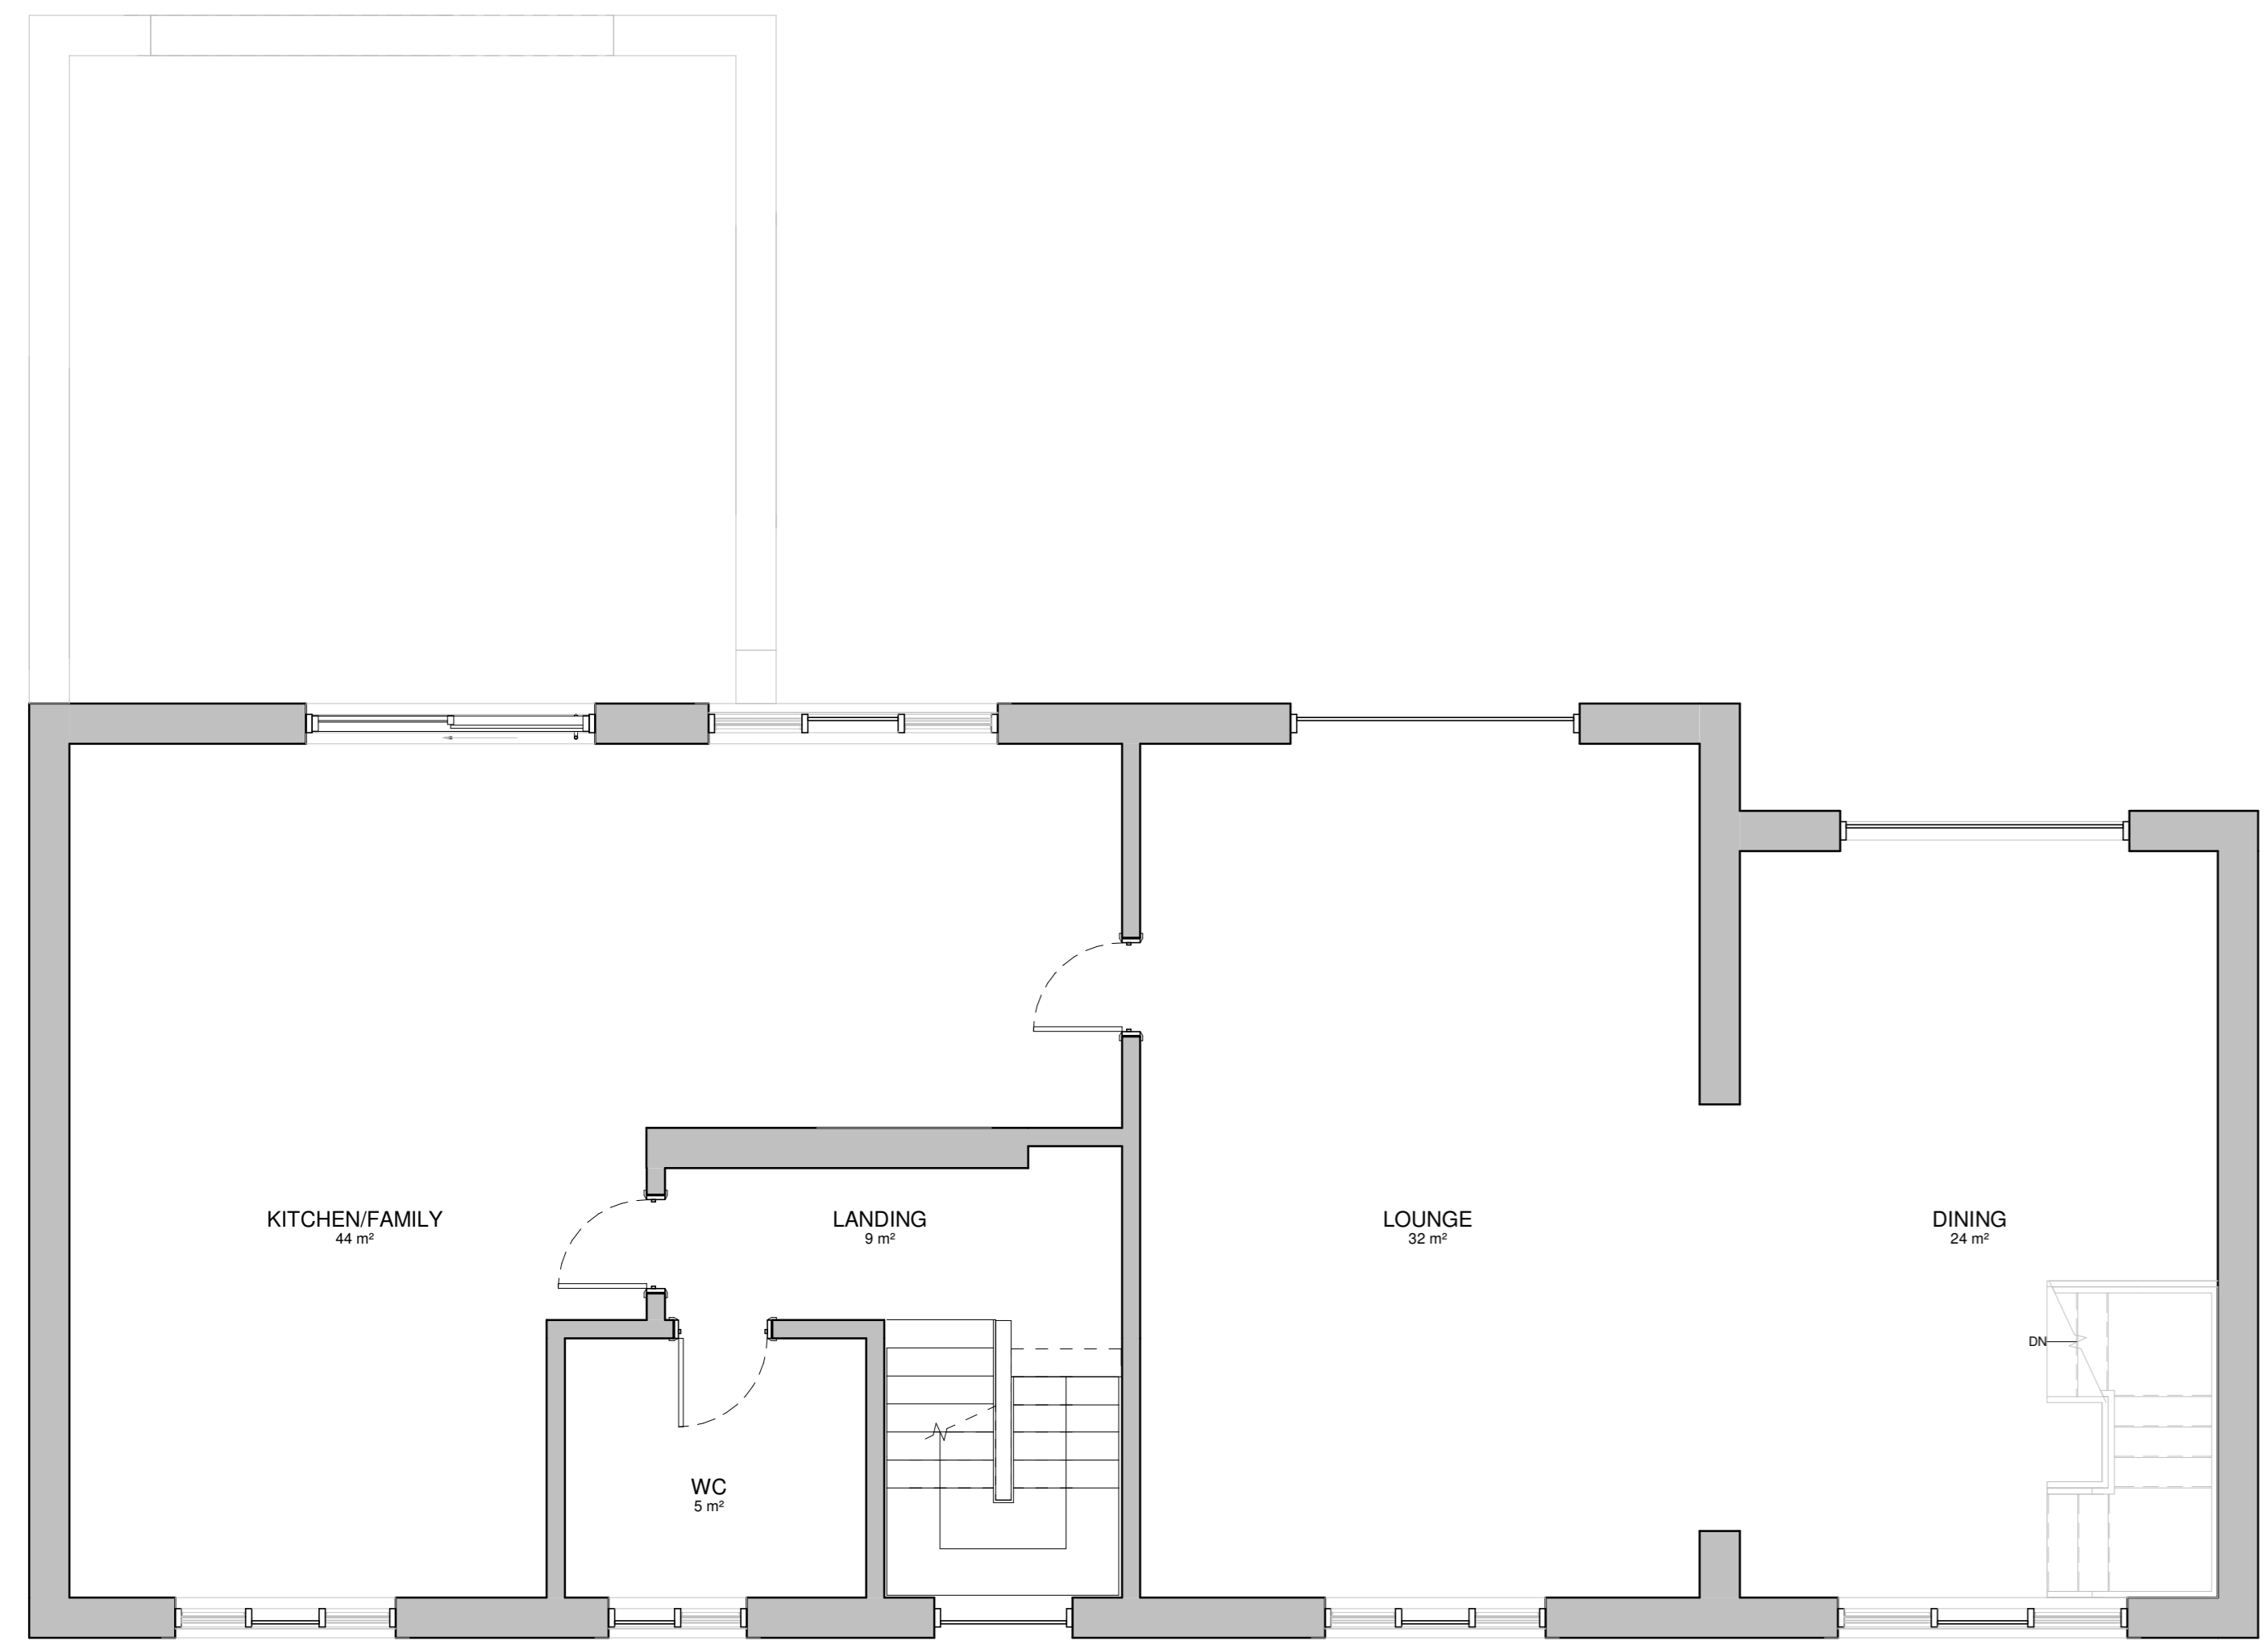


First Floor Plan - Existing
1:50




Rear Elevation - Existing
1:50

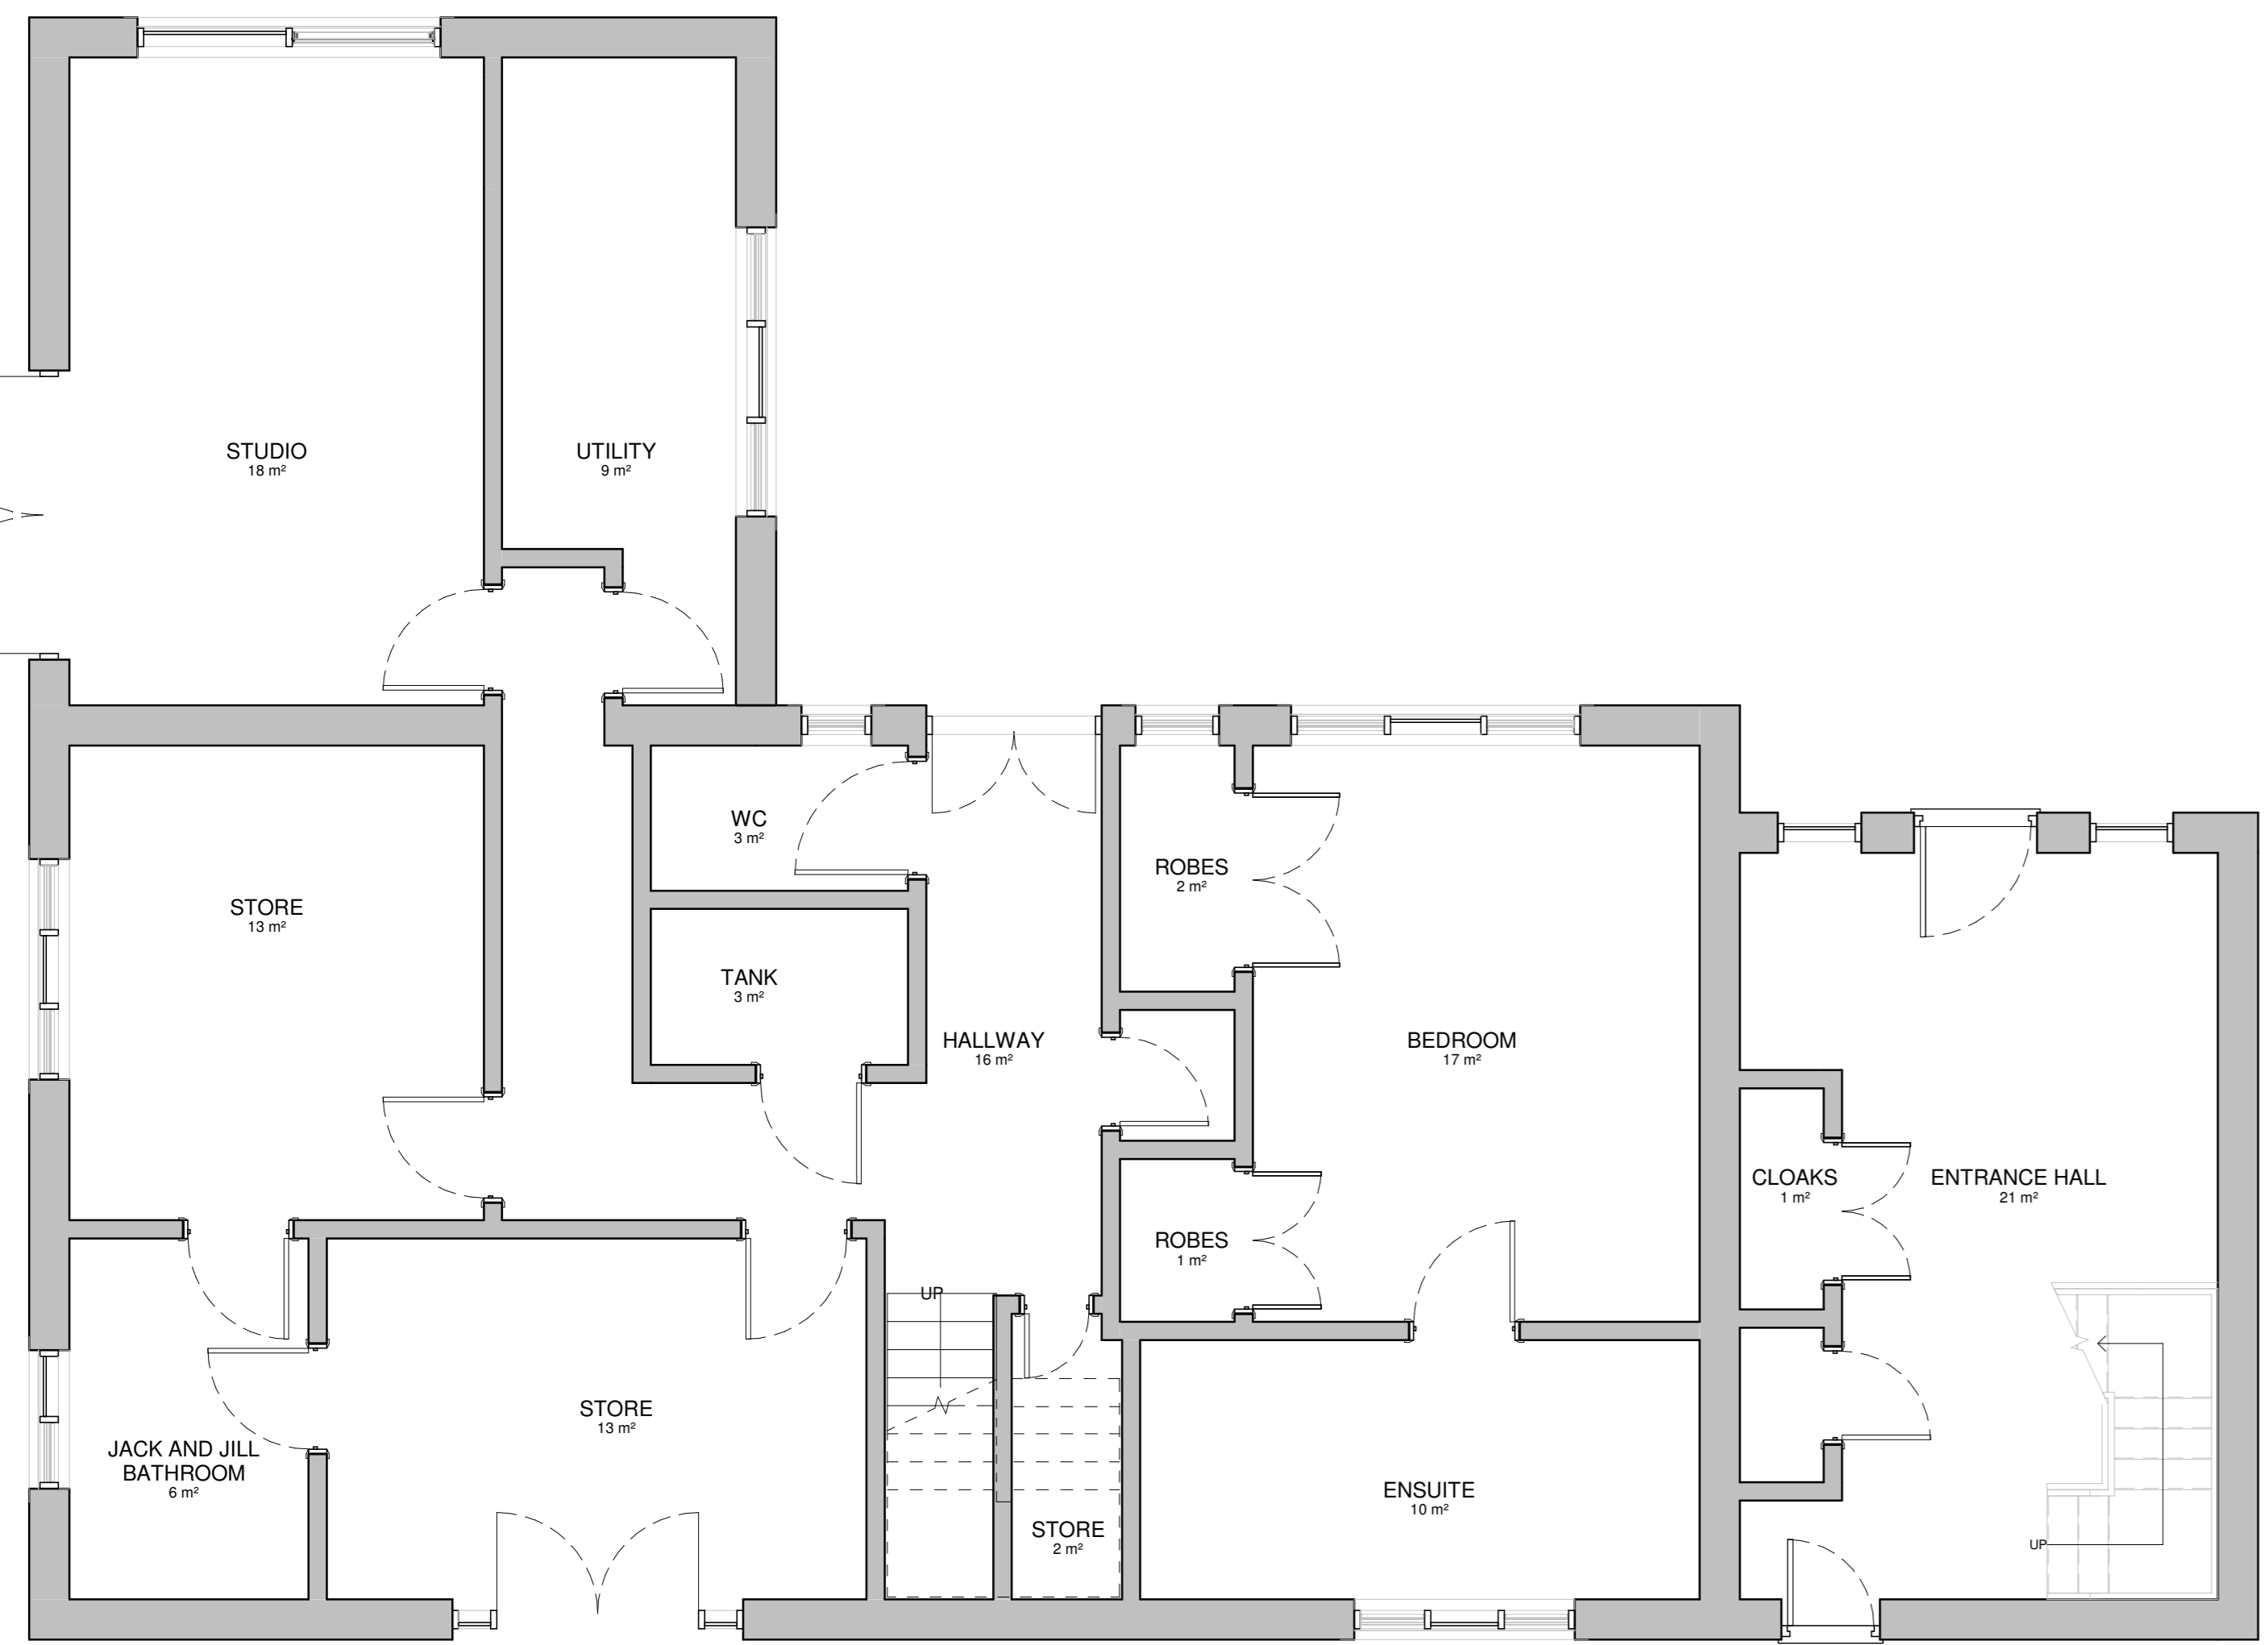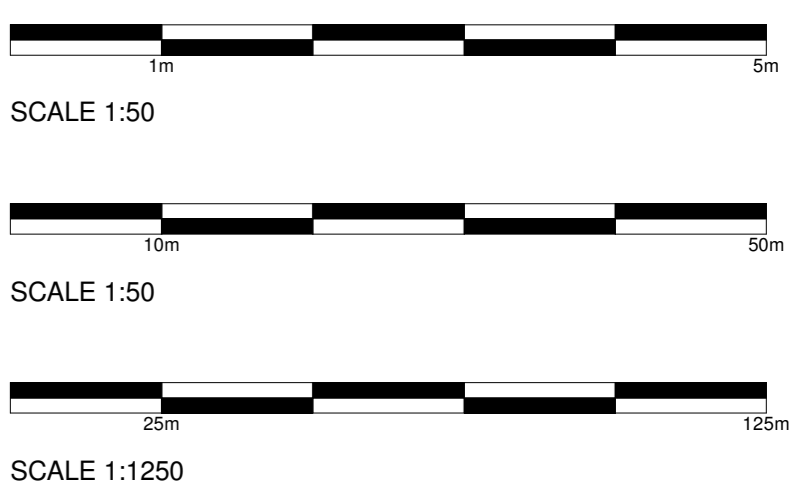

Ground Floor Plan - Existing
1:50

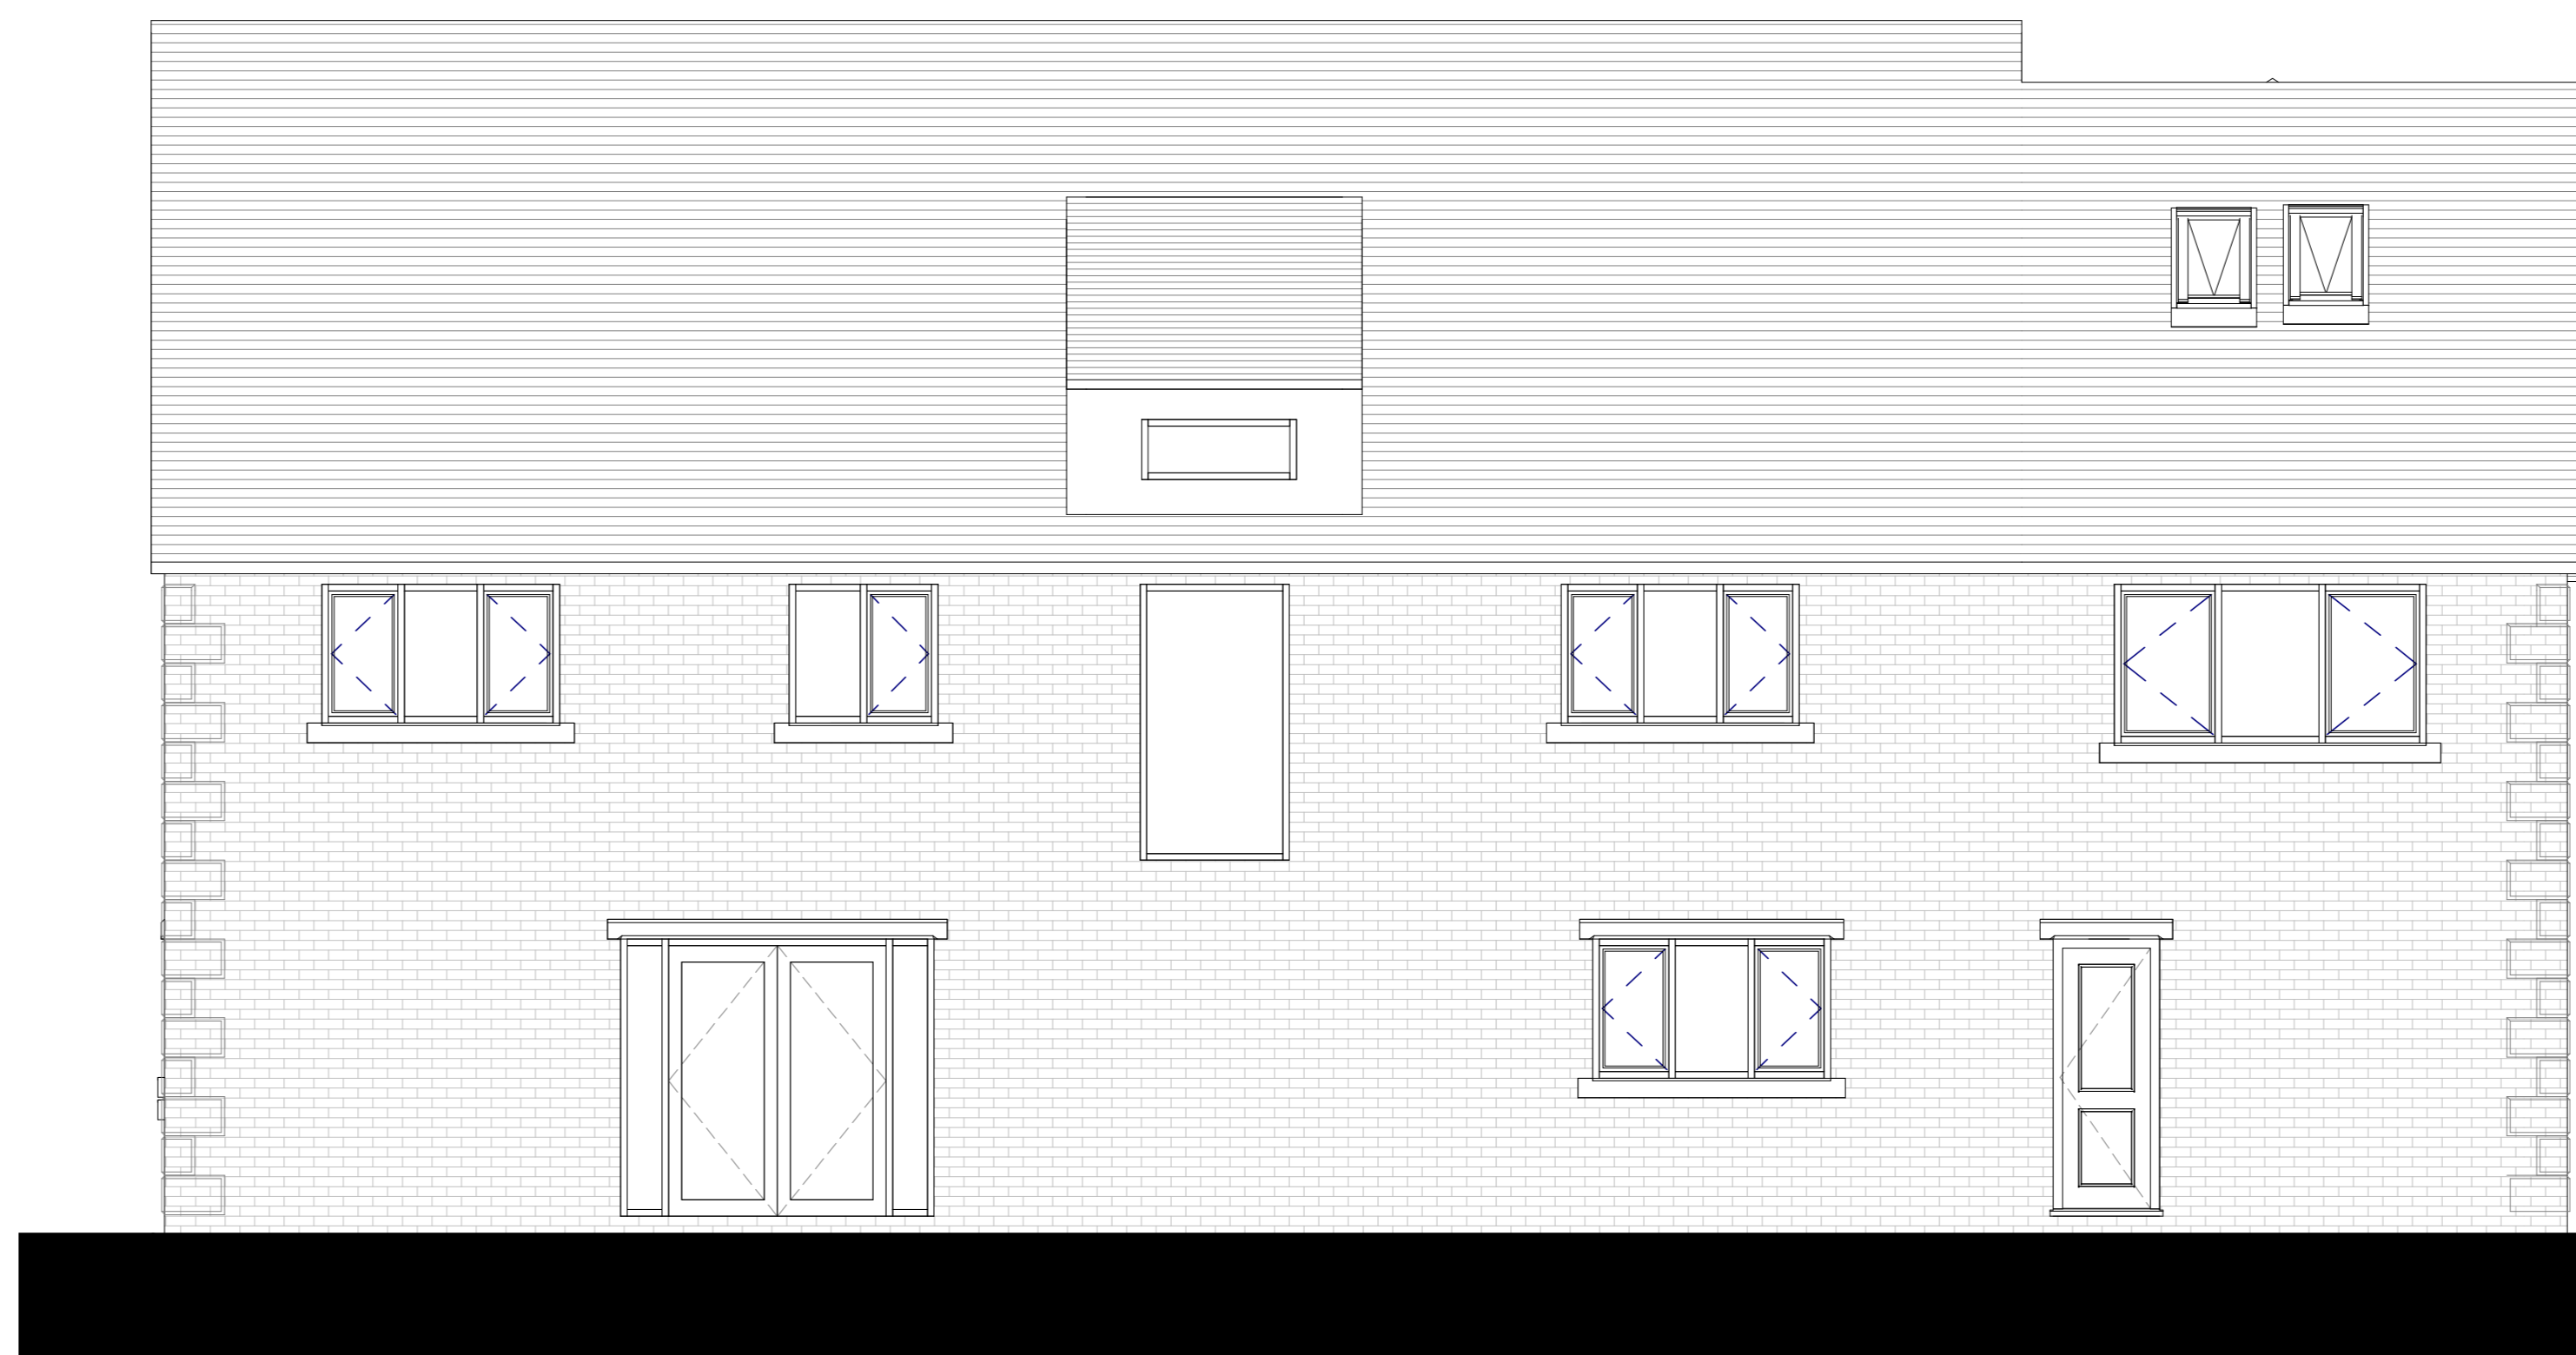

Front Elevation - Existing
1:50

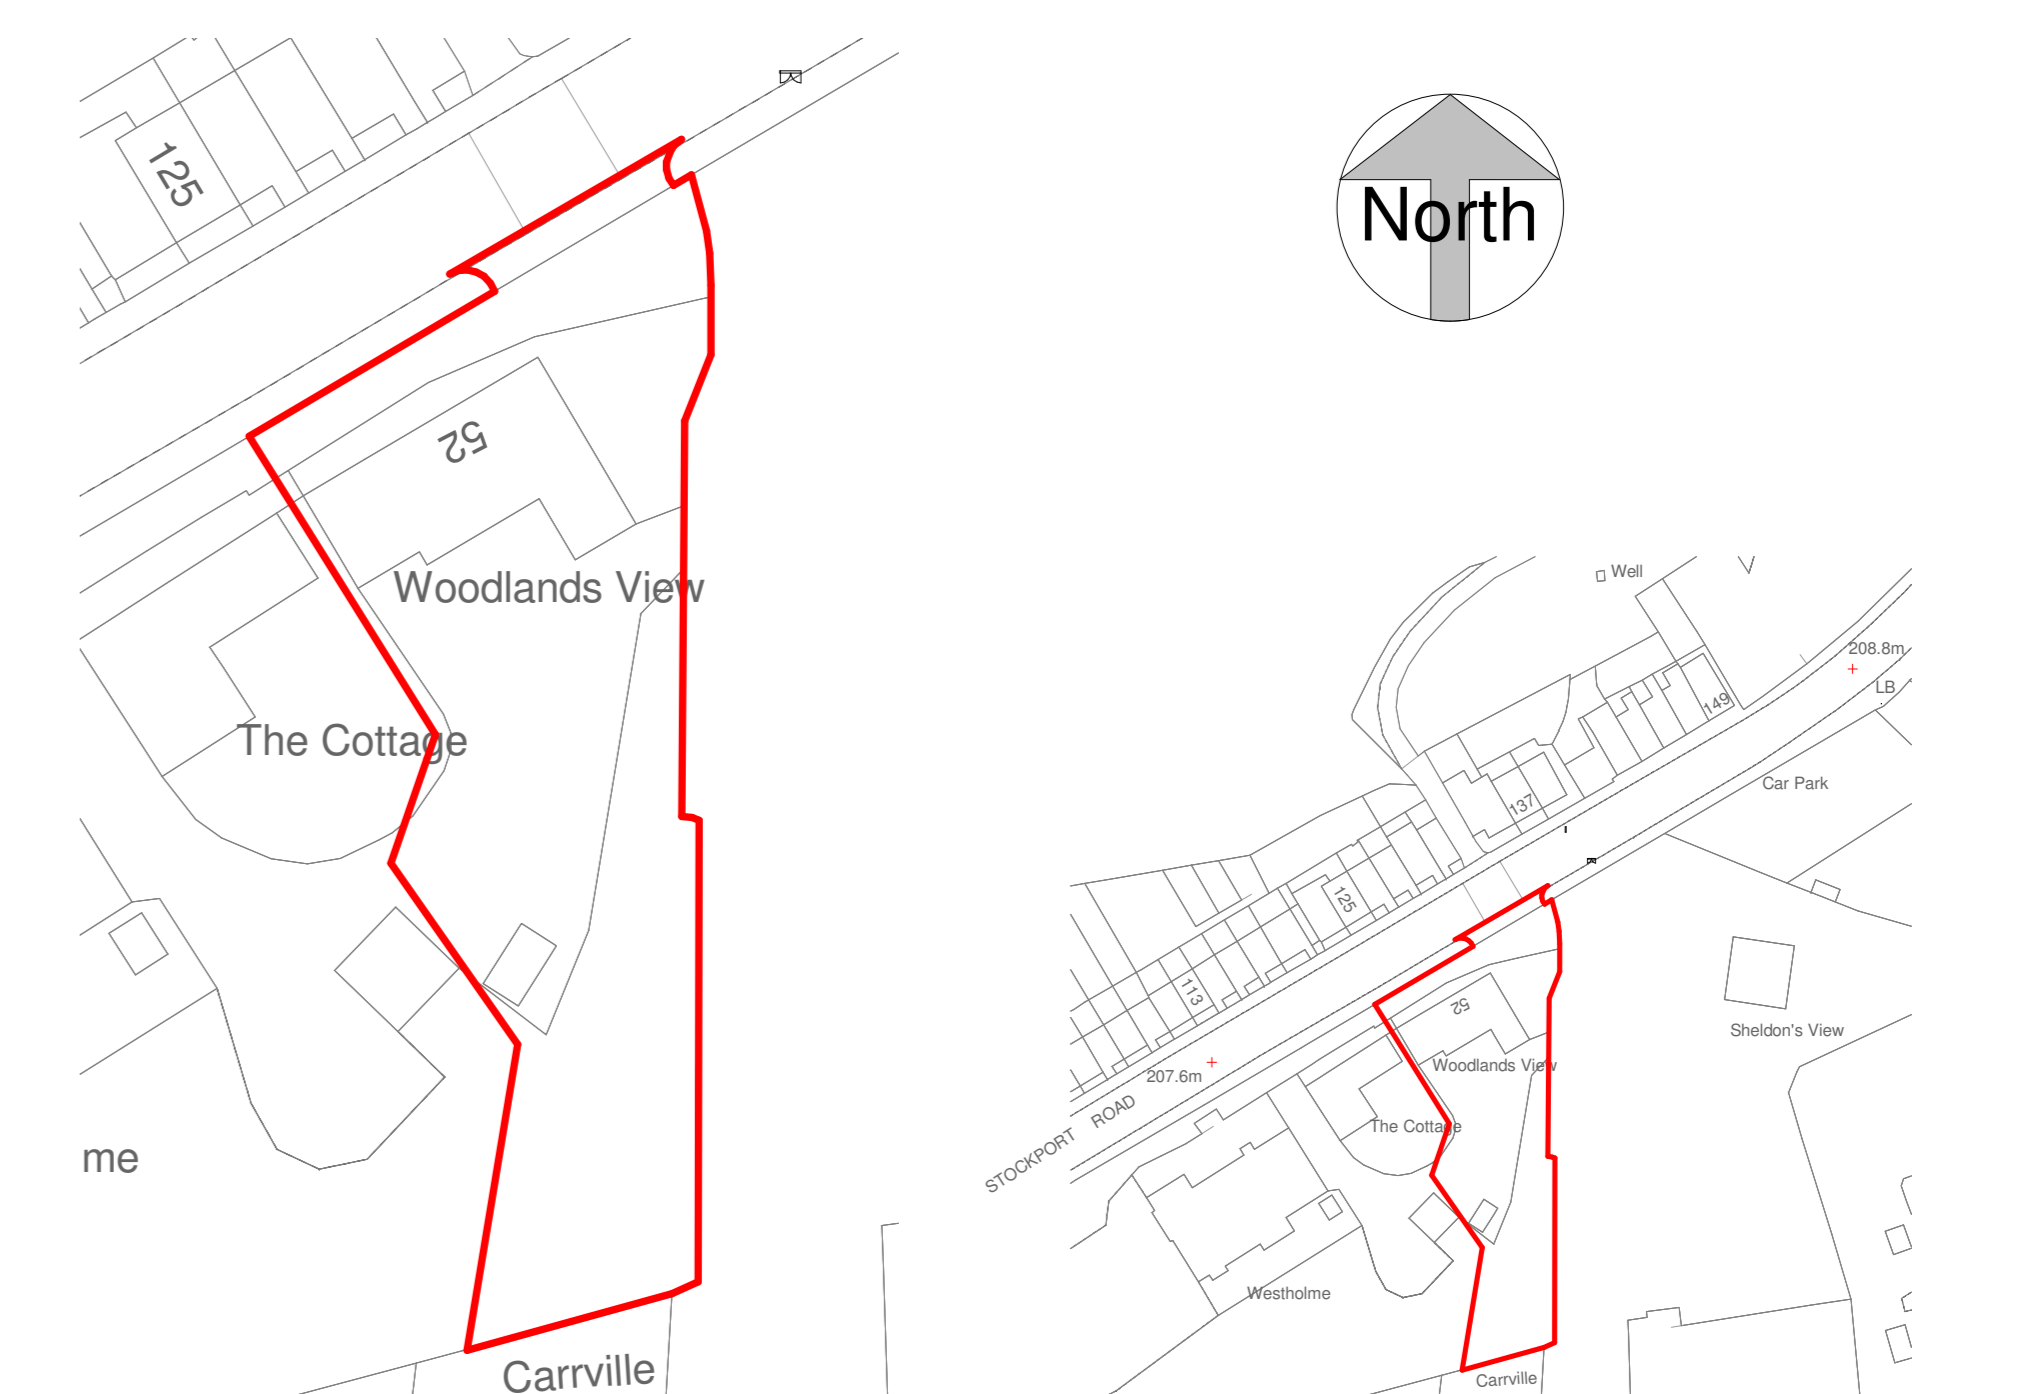

Site Plan
1:500

Site Location Plan
1:1250

Rev. No.	Description	Date
1958	Existing Floor Plans, Elevations, Site Plan and Site Location Plan	20.04.2024
1958.101	As indicated	