

1 Front - Existing
1 : 50




2 Front - Proposed
1 : 50




3 Rear - Existing
1 : 50




4 Rear - Proposed
1 : 50

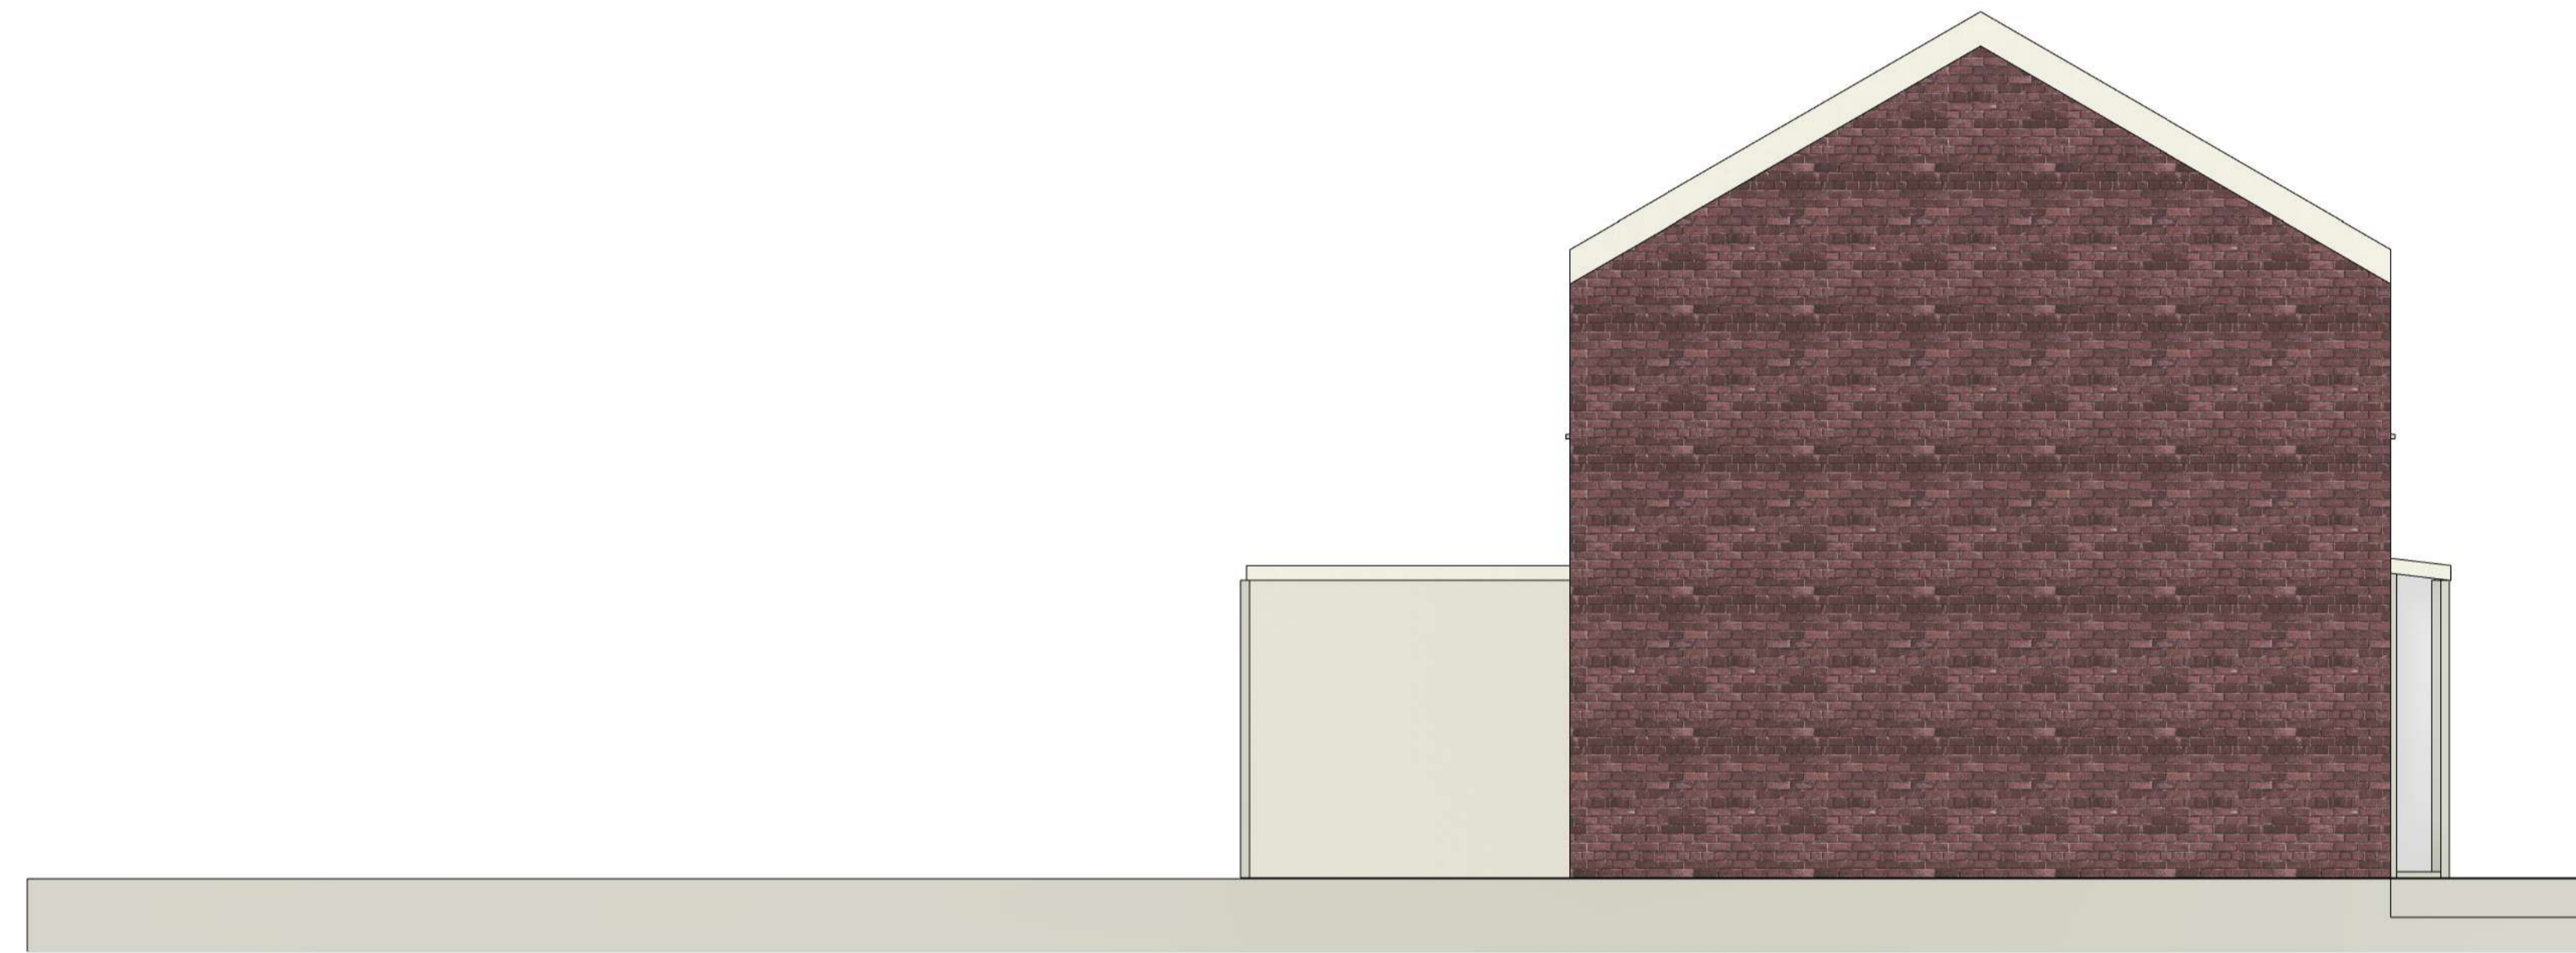

5 Side A - Existing
1 : 50

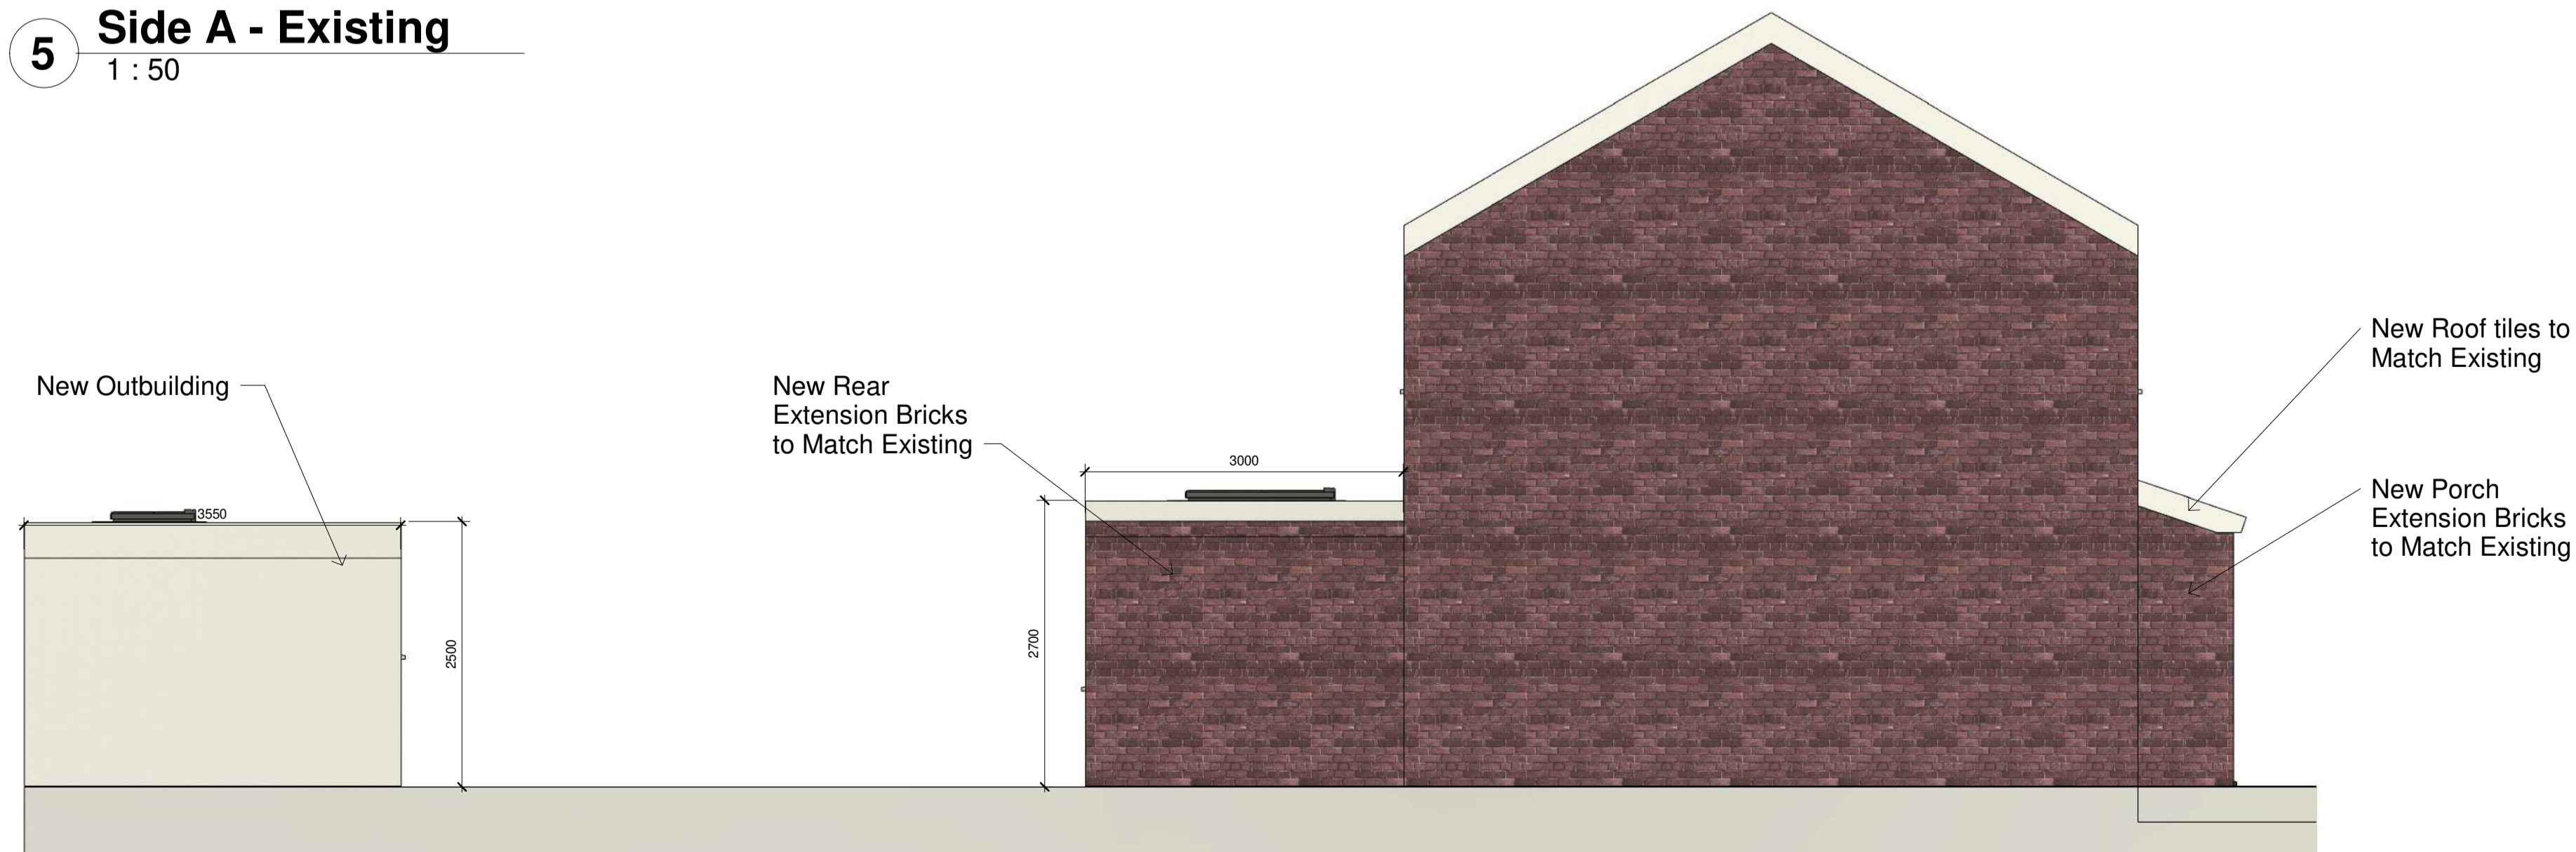

6 Side A - Proposed
1 : 50

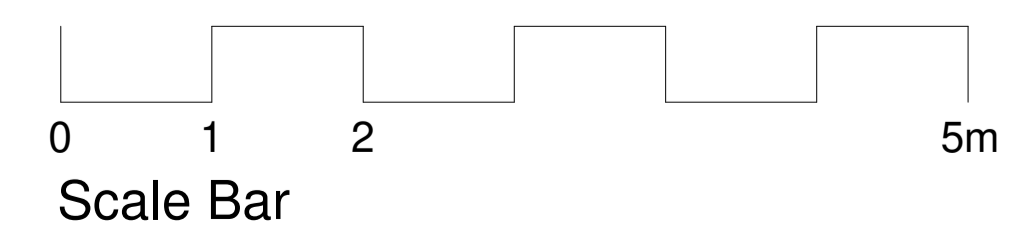

TITLE Front and Side Elevations		
CLIENT 3 Chilwel Gardens		
DRAWN BY Author	CHECKED BY Checker	DATE 28/02/24
SCALE (@ A1) 1 : 50		PROJECT NUMBER PSE1133
DRAWING NUMBER A103	REV 2	