



LOCATION PLAN  
SCALE 1:1250

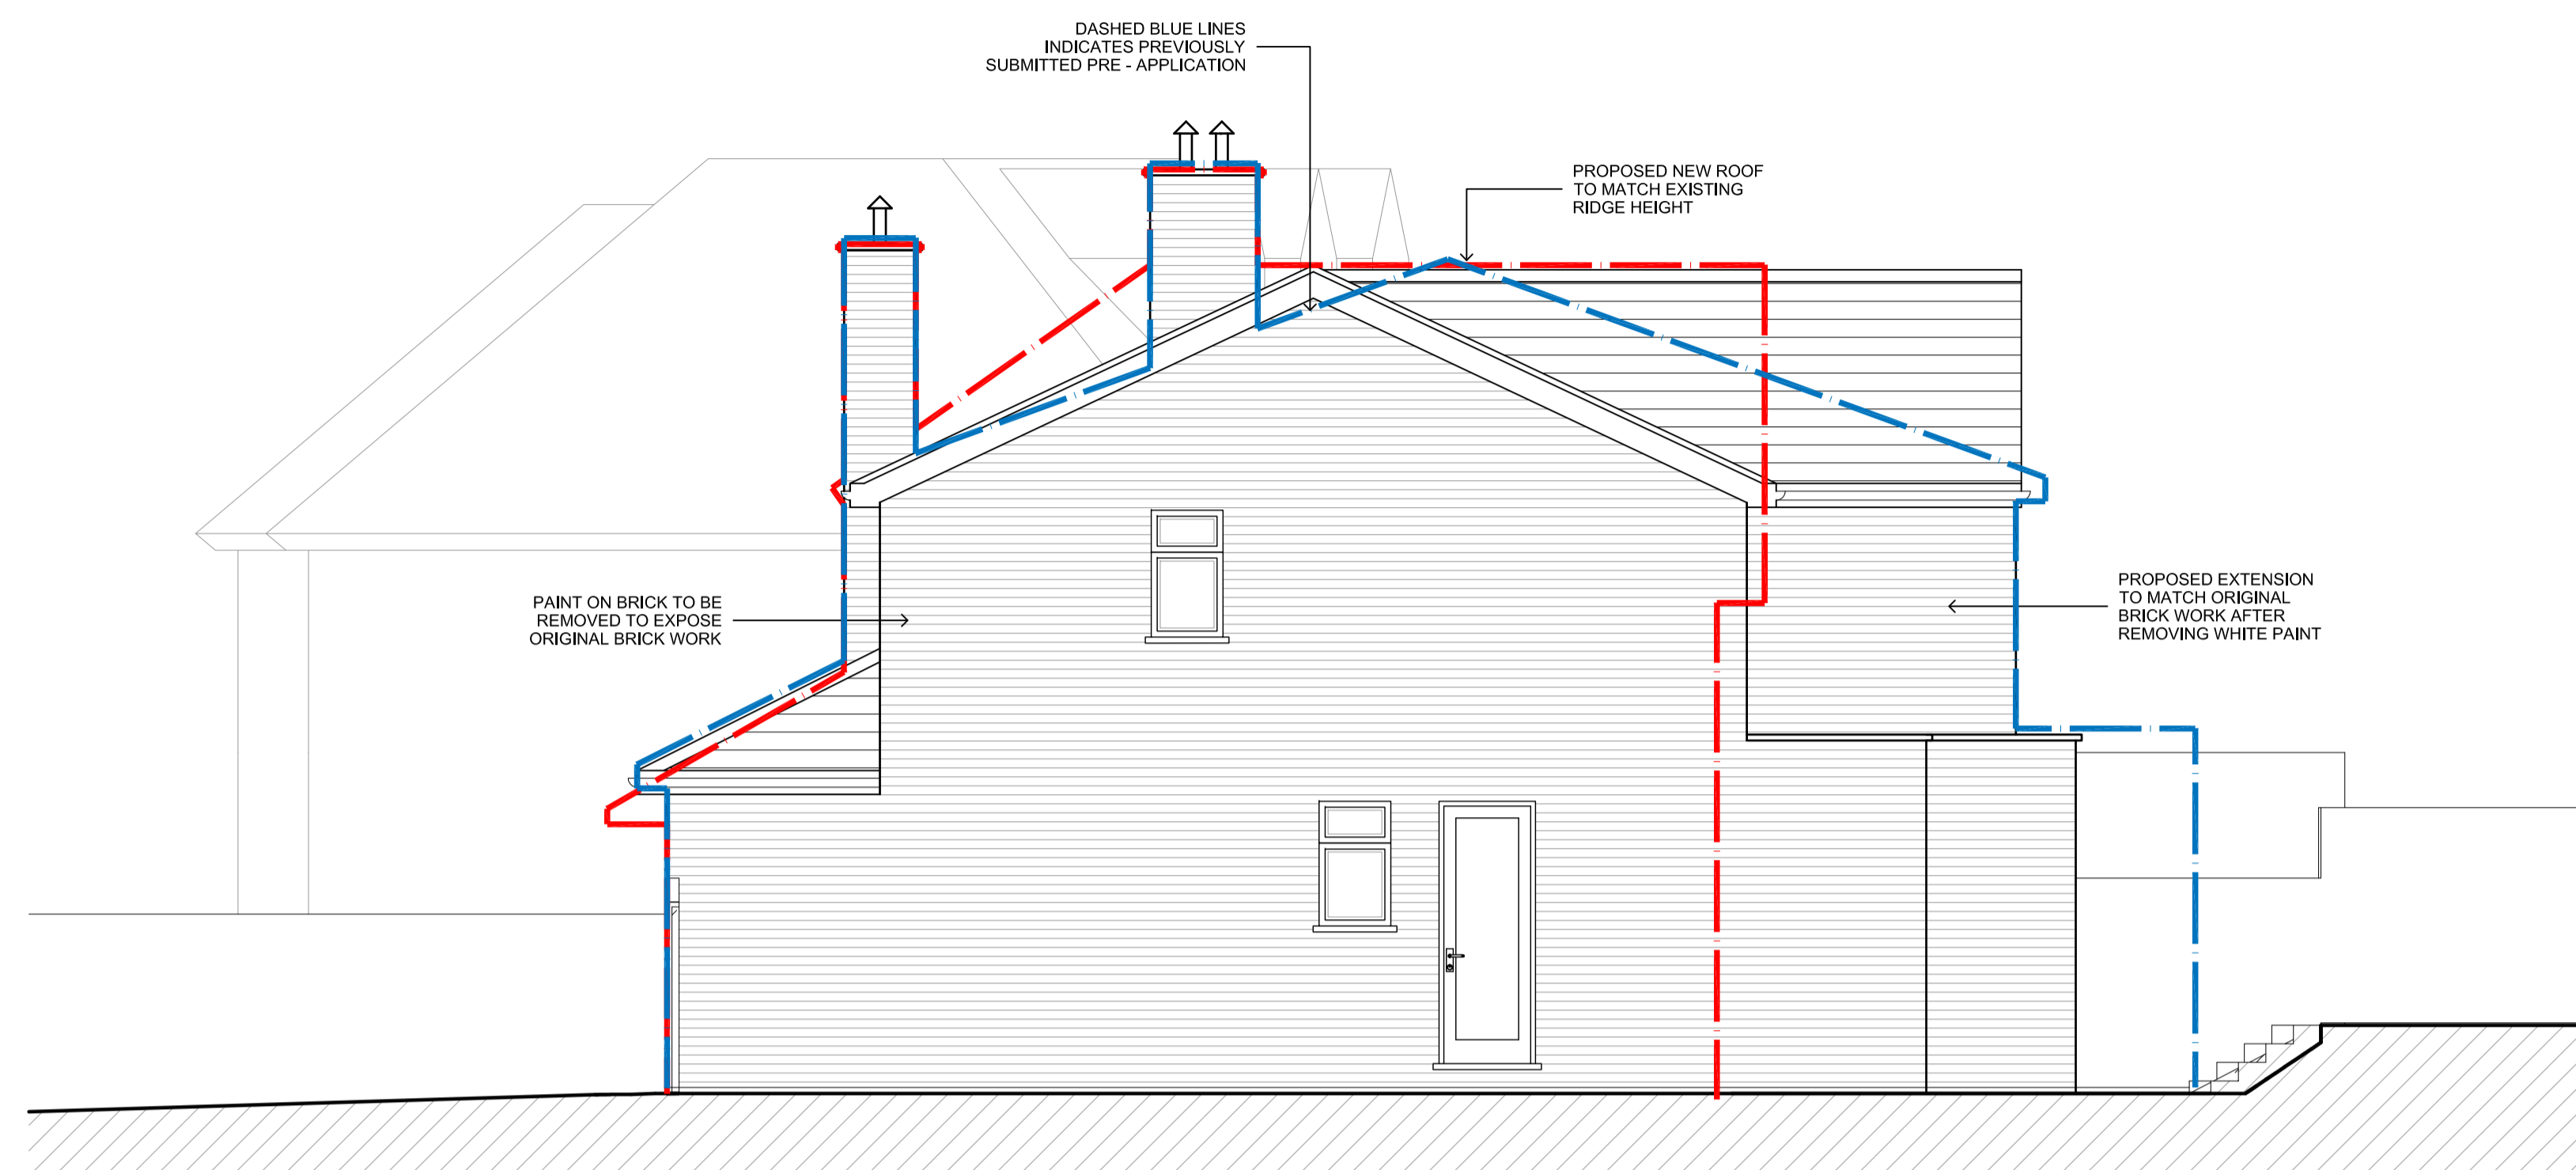

PROPOSED SIDE ELEVATION

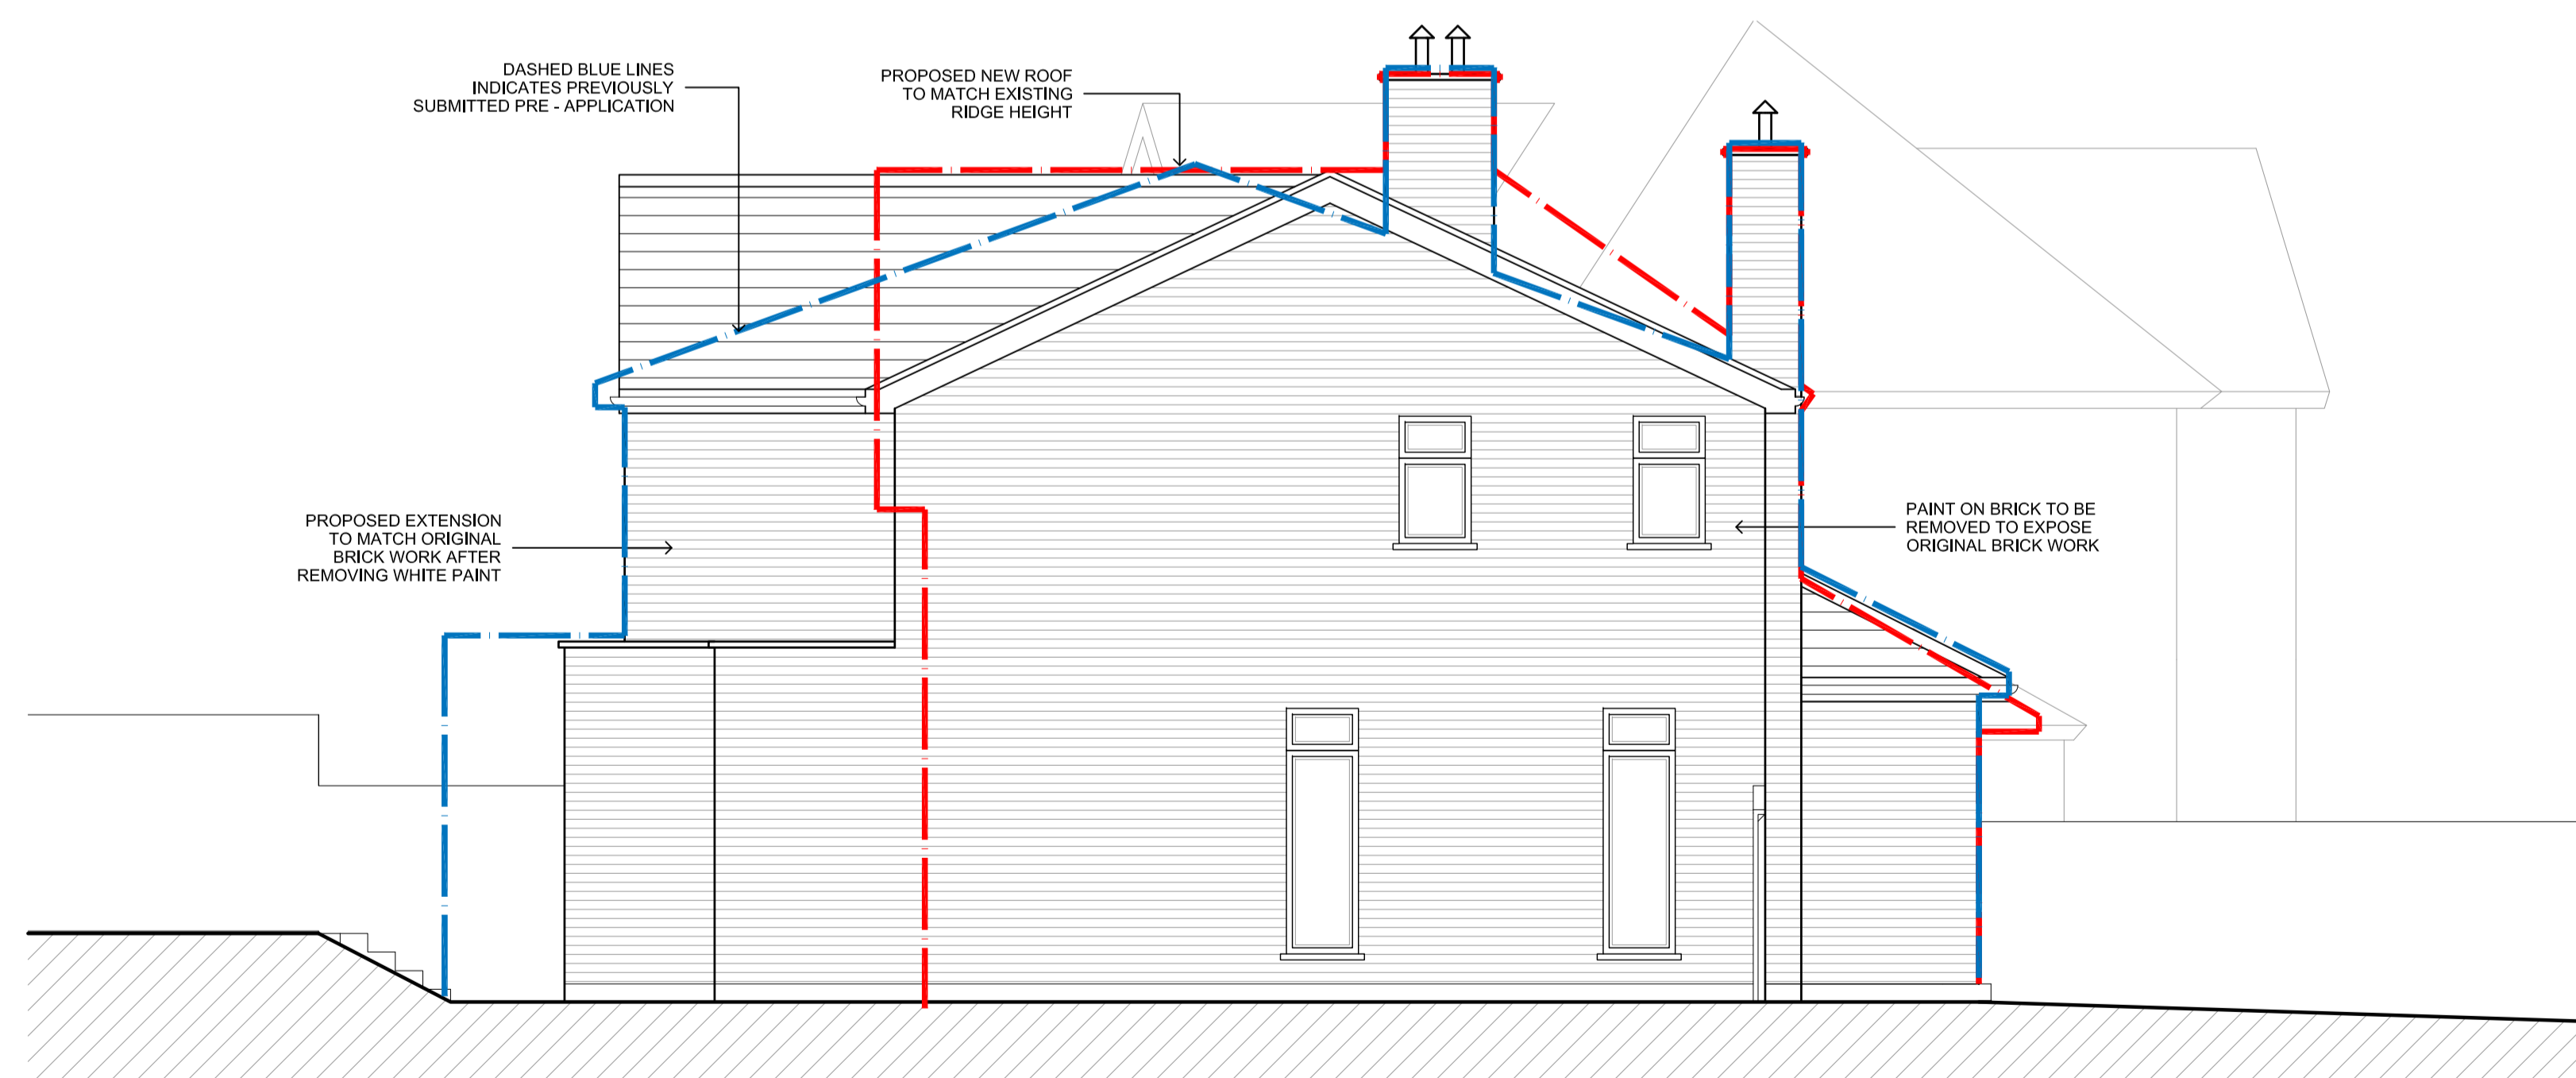

PROPOSED SIDE ELEVATION

Rev	Date	Description	Init.
D	01.02.24	AMENDED TO SUIT PRE-APP COMMENTS	KP
C	17.11.23	AMENDED TO SUIT CLIENT COMMENTS	KP
B	09.11.23	AMENDED TO SUIT CLIENT COMMENTS	KP
A	08.11.23	AMENDED TO SUIT CLIENT COMMENTS	KP

Client  
DR SACHAN SWAMY MARUTHAN

Project Title  
PROPOSED EXTENSIONS AND ALTERATIONS  
4 NORTH APPROACH, MOOR PARK, HA6 2JG

Drawing Title  
PROPOSED ELEVATIONS

Cad File	Sheet Size	Scale
P001	A1	1:50
Drawn by KP	Drawing Date OCT 2023	Approved by NJ
Project No. 1982	Drawing No. P402	Revision D



2-4 High Street Ruabrig  
Middlesex HA4 7AR  
1 01923 840077 1 01923 840078  
info@jutla-architects.com  
jutla-architects.com

This drawing is property of Jutla Architects Ltd © and must not be copied or otherwise reproduced. All dimensions must be checked on site before commencing work. No dimensions to be scaled from this drawing. This drawing was produced using AutoCad 2016.

PLANNING ISSUE