





THIS DRAWING IS COPYRIGHT. SCALE FOR PLANNING PURPOSES ONLY.
 THE CONTRACTOR IS TO CHECK ALL DIMENSIONS ON SITE BEFORE COMMENCEMENT OF THE WORKS.
 DISCREPANCIES MUST BE REPORTED IMMEDIATELY TO THE CONTRACT ADMINISTRATOR BEFORE PROCEEDING.

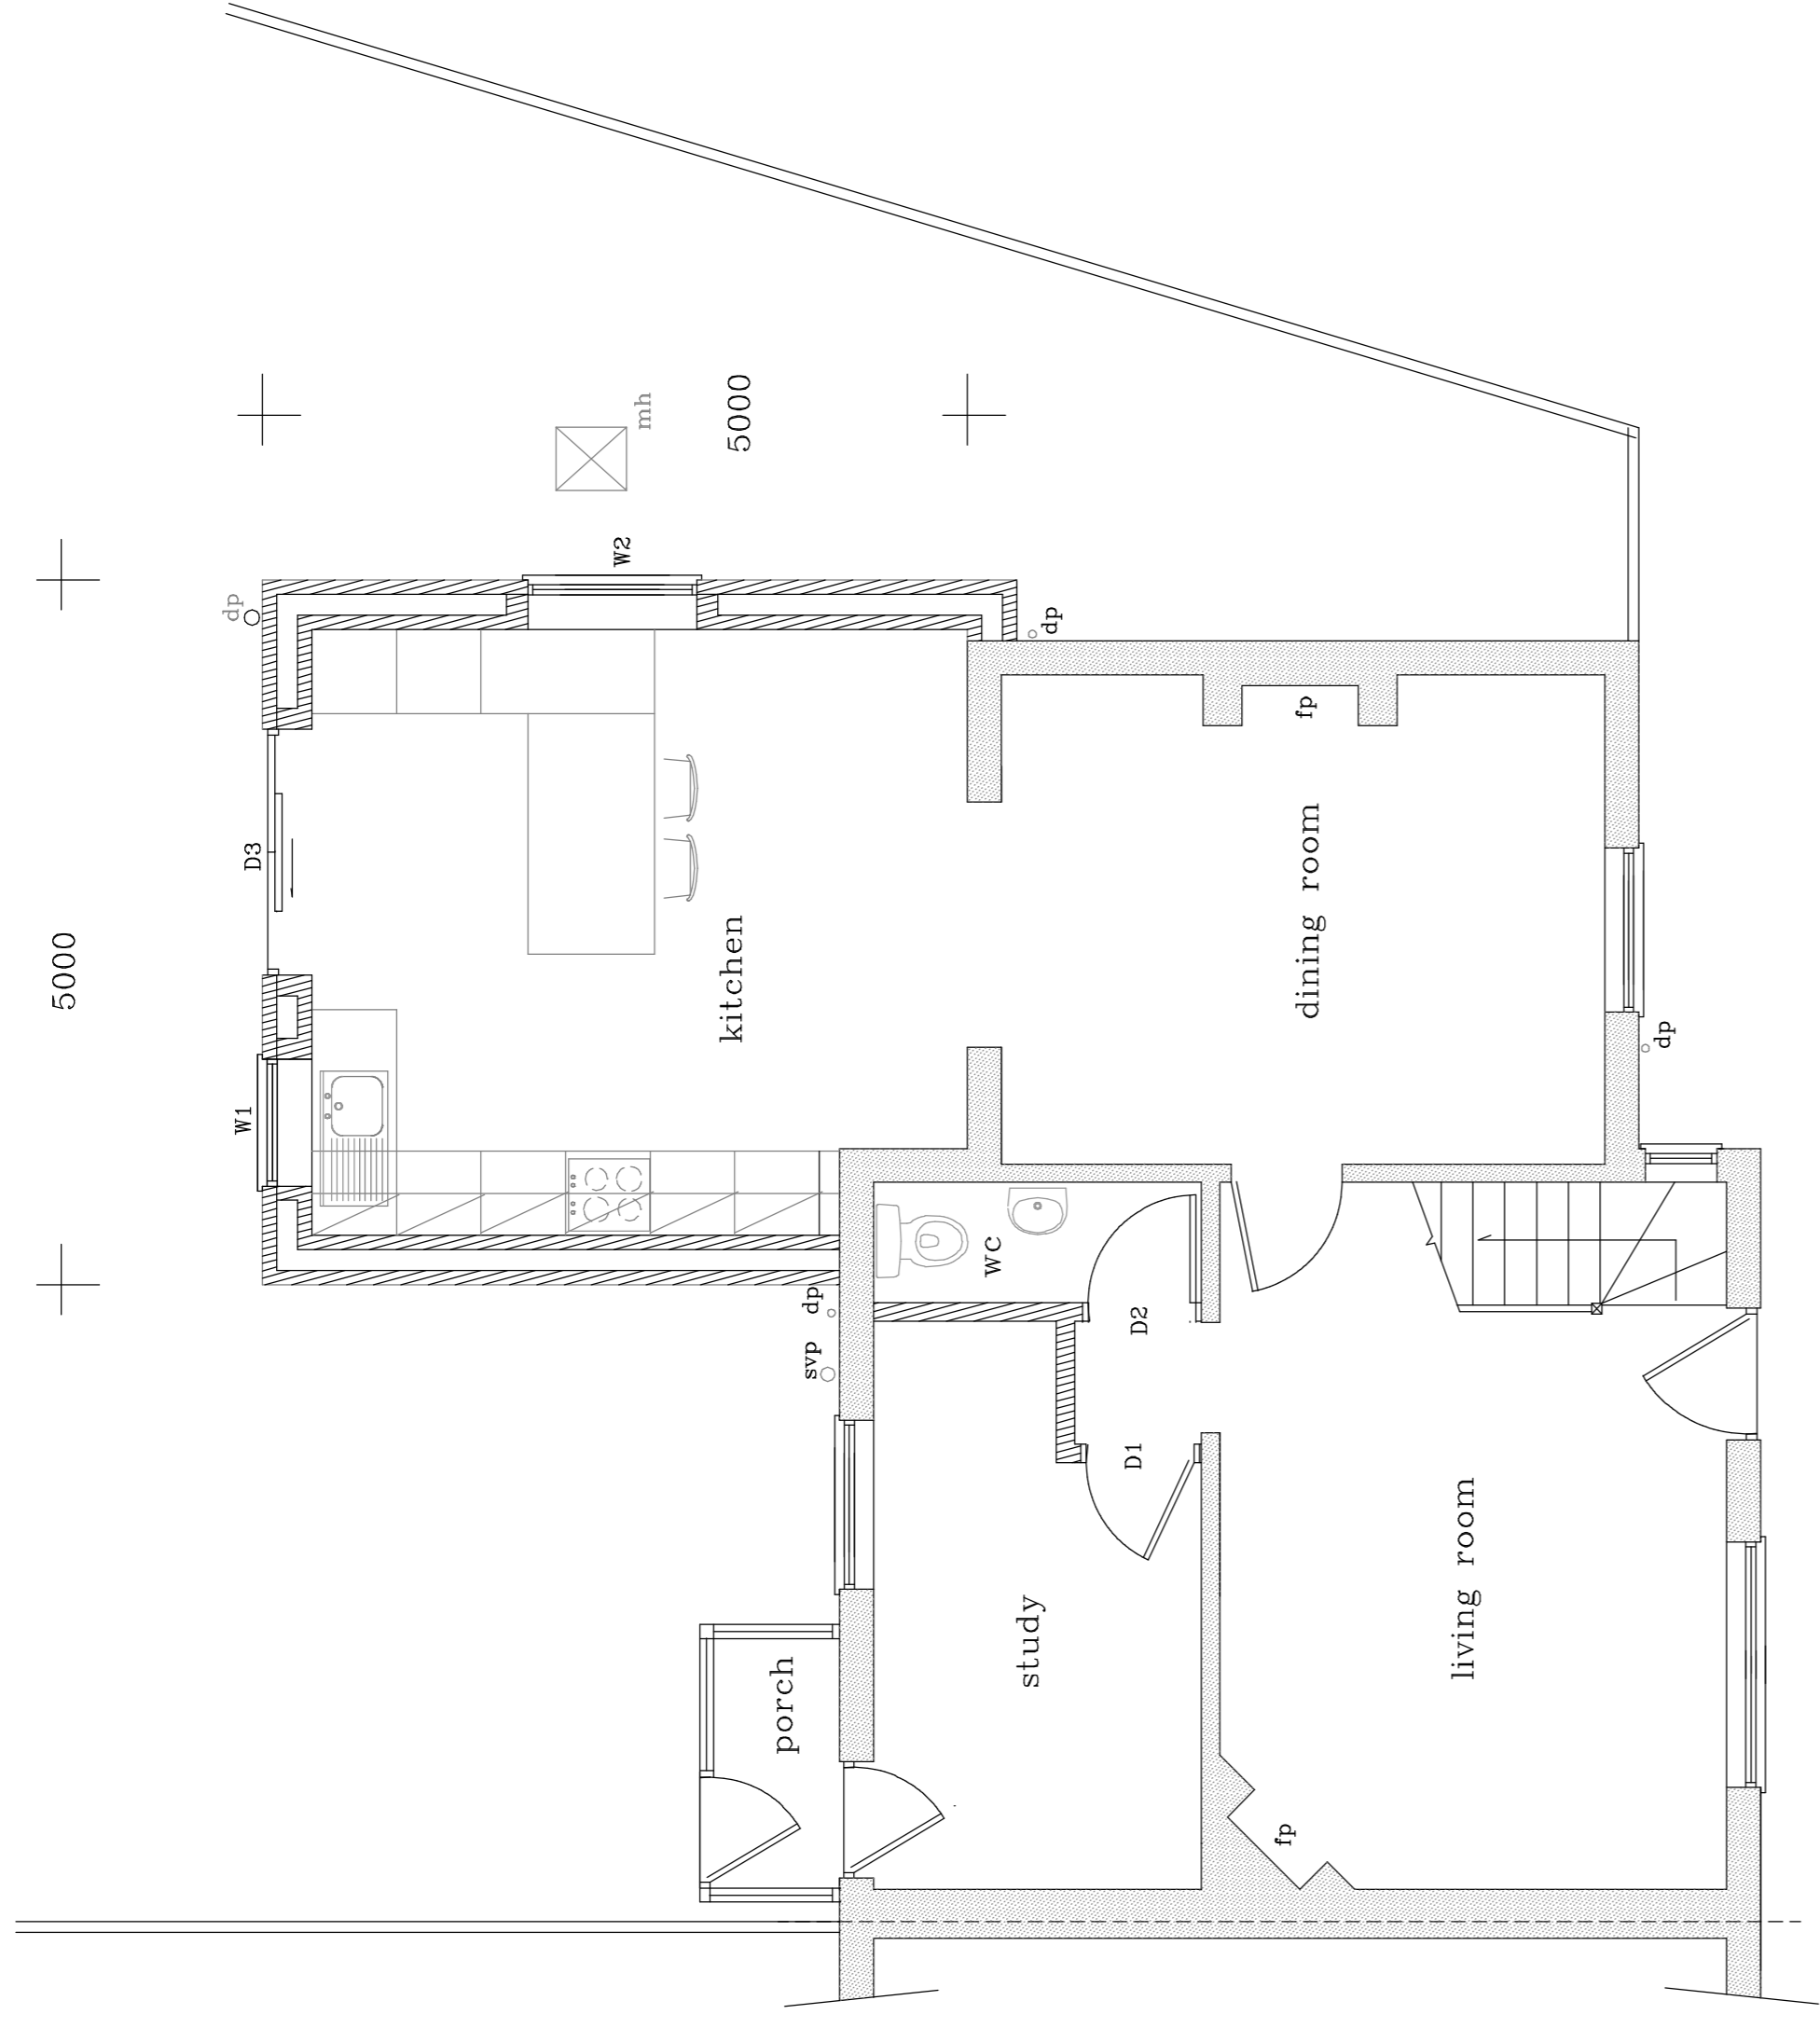

GROUND FLOOR

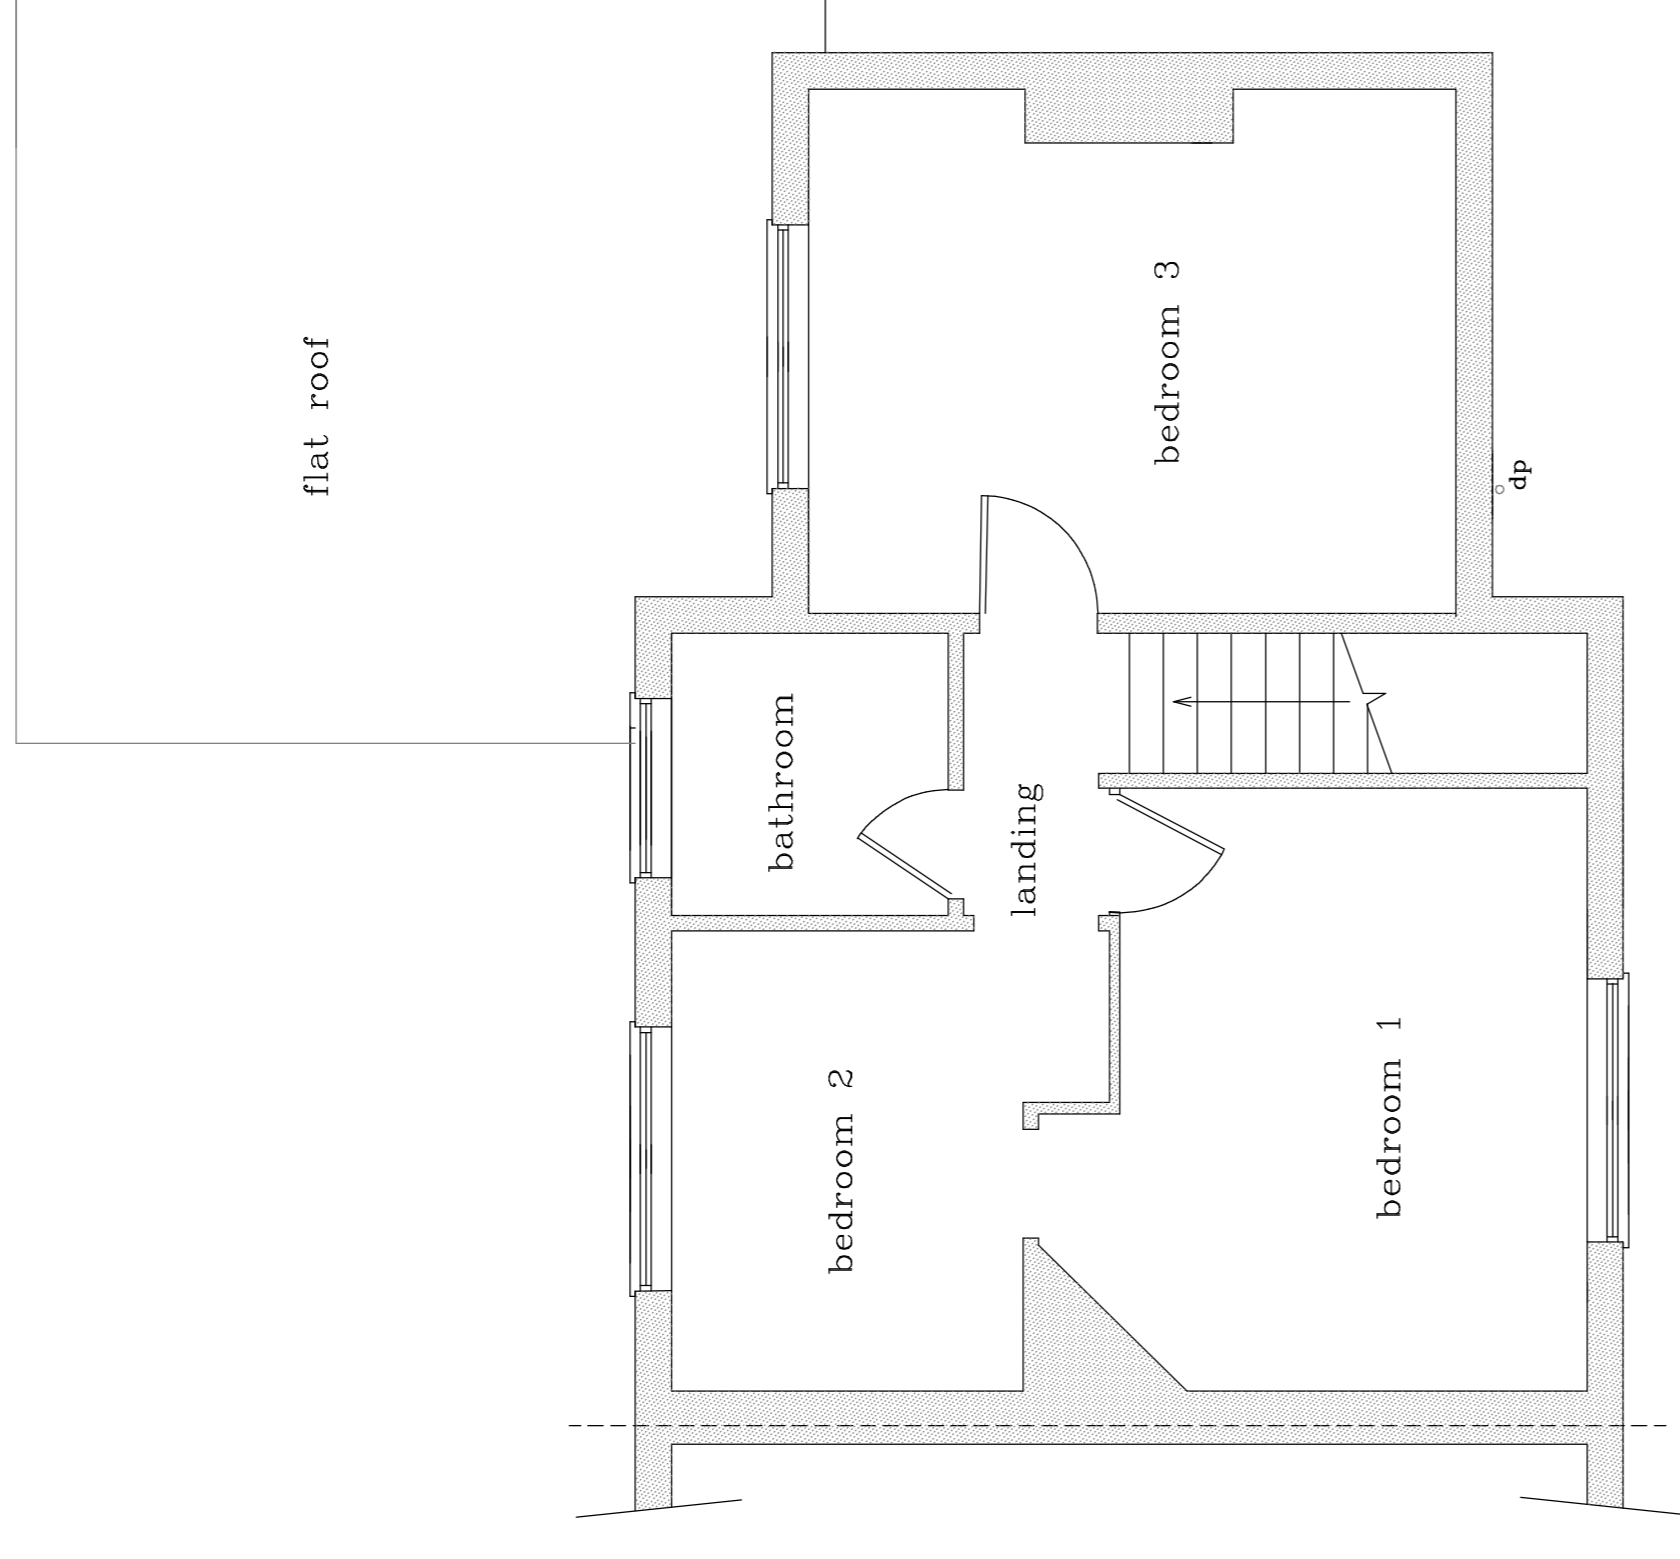

FIRST FLOOR

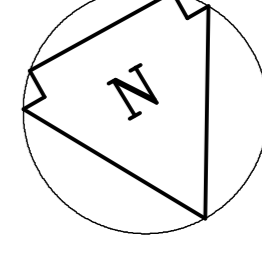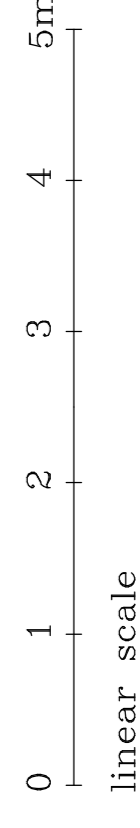

EVANS & CRAWLEY
CHARTERED SURVEYORS



Telephone: Chesham 01494 775666 Facsimile : 01494 778575
 Bridge House Water Meadow Chesham Buckinghamshire HP5 1LF

Project Managers : Property Consultants : Building Surveyors

CROXLEY GREEN – 56 GONVILLE AVENUE

PLANS AS PROPOSED

56 GONVILLE AVENUE, CROXLEY GREEN, HERTFORDSHIRE, WD3 3BY

date MARCH 2024
 scale 1:50
3203/2/1