



EXISTING

PROPOSED

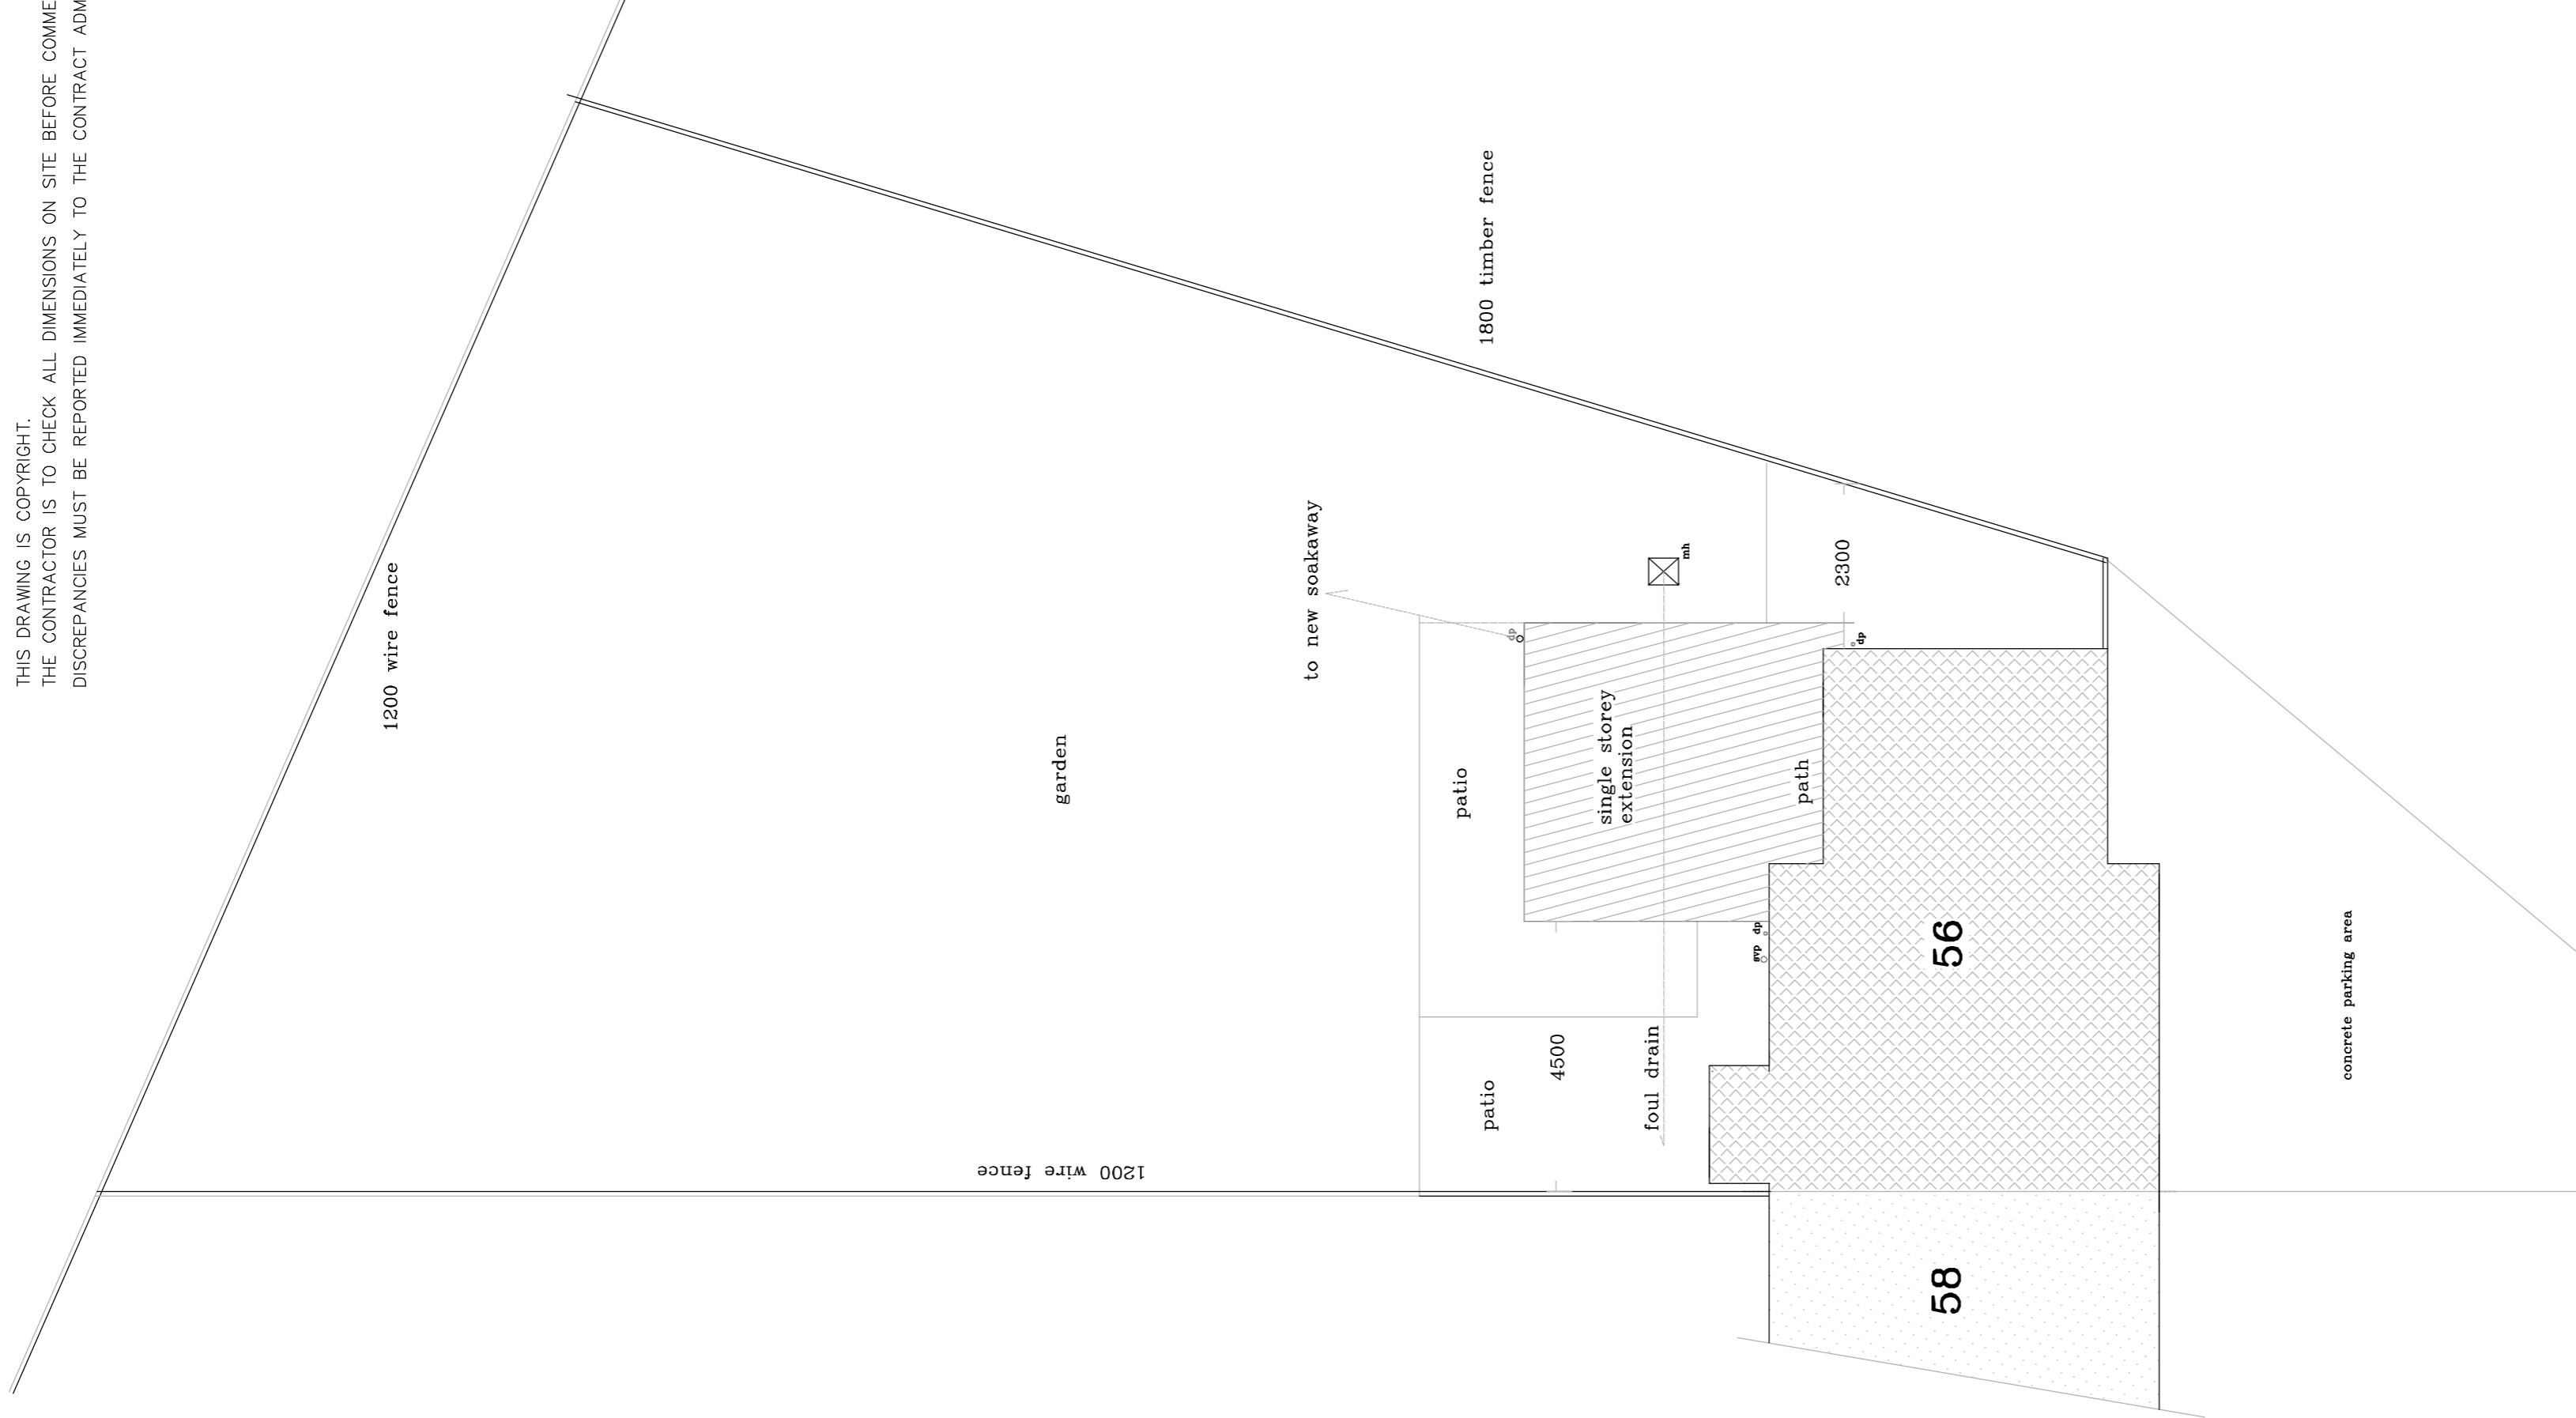

THIS DRAWING IS COPYRIGHT.
 THE CONTRACTOR IS TO CHECK ALL DIMENSIONS ON SITE BEFORE COMMENCEMENT OF THE WORKS.
 DISCREPANCIES MUST BE REPORTED IMMEDIATELY TO THE CONTRACT ADMINISTRATOR BEFORE PROCEEDING.

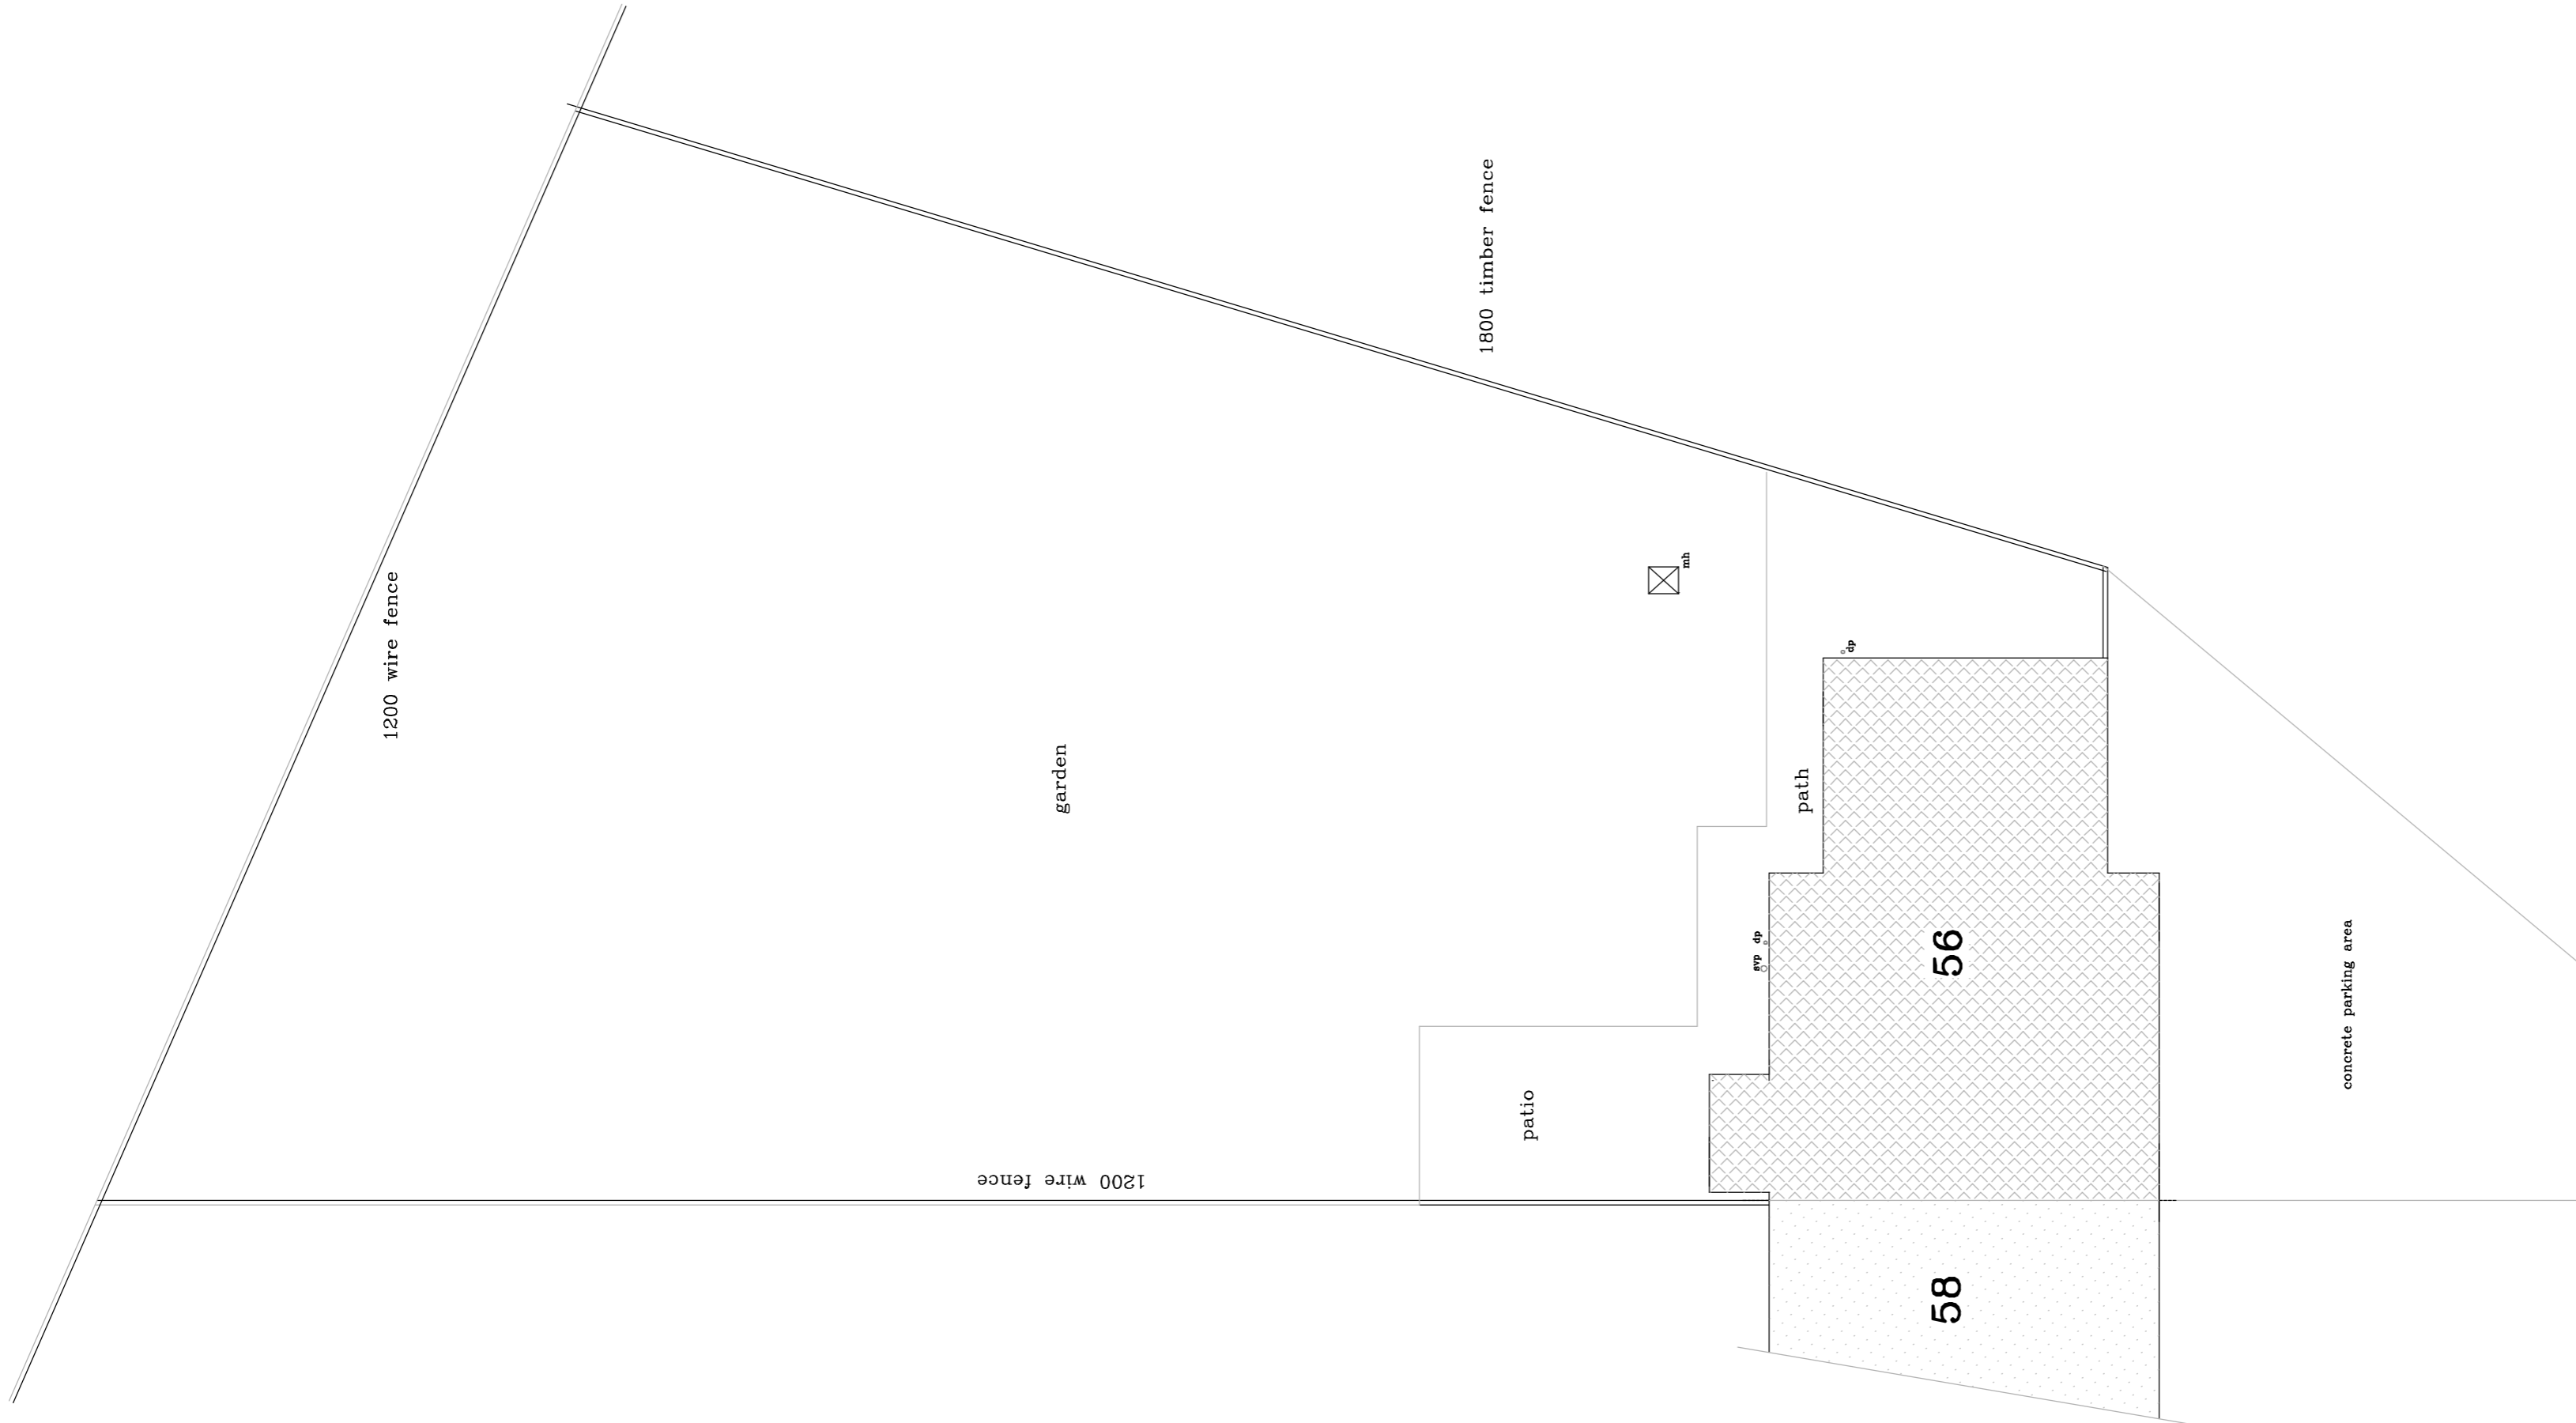

EVANS & CRAWLEY
CHARTERED SURVEYORS

Telephone: Chesham 01494 775666 Facsimile : 01494 778575
 Bridge House Water Mead Chesham Buckinghamshire HP5 1LF

Project Managers : Property Consultants : Building Surveyors

0 1 2 3 4 5m
 linear scale

CROXLEY GREEN – 56 GONVILLE AVENUE

SITE PLAN – EXISTING & PROPOSED