

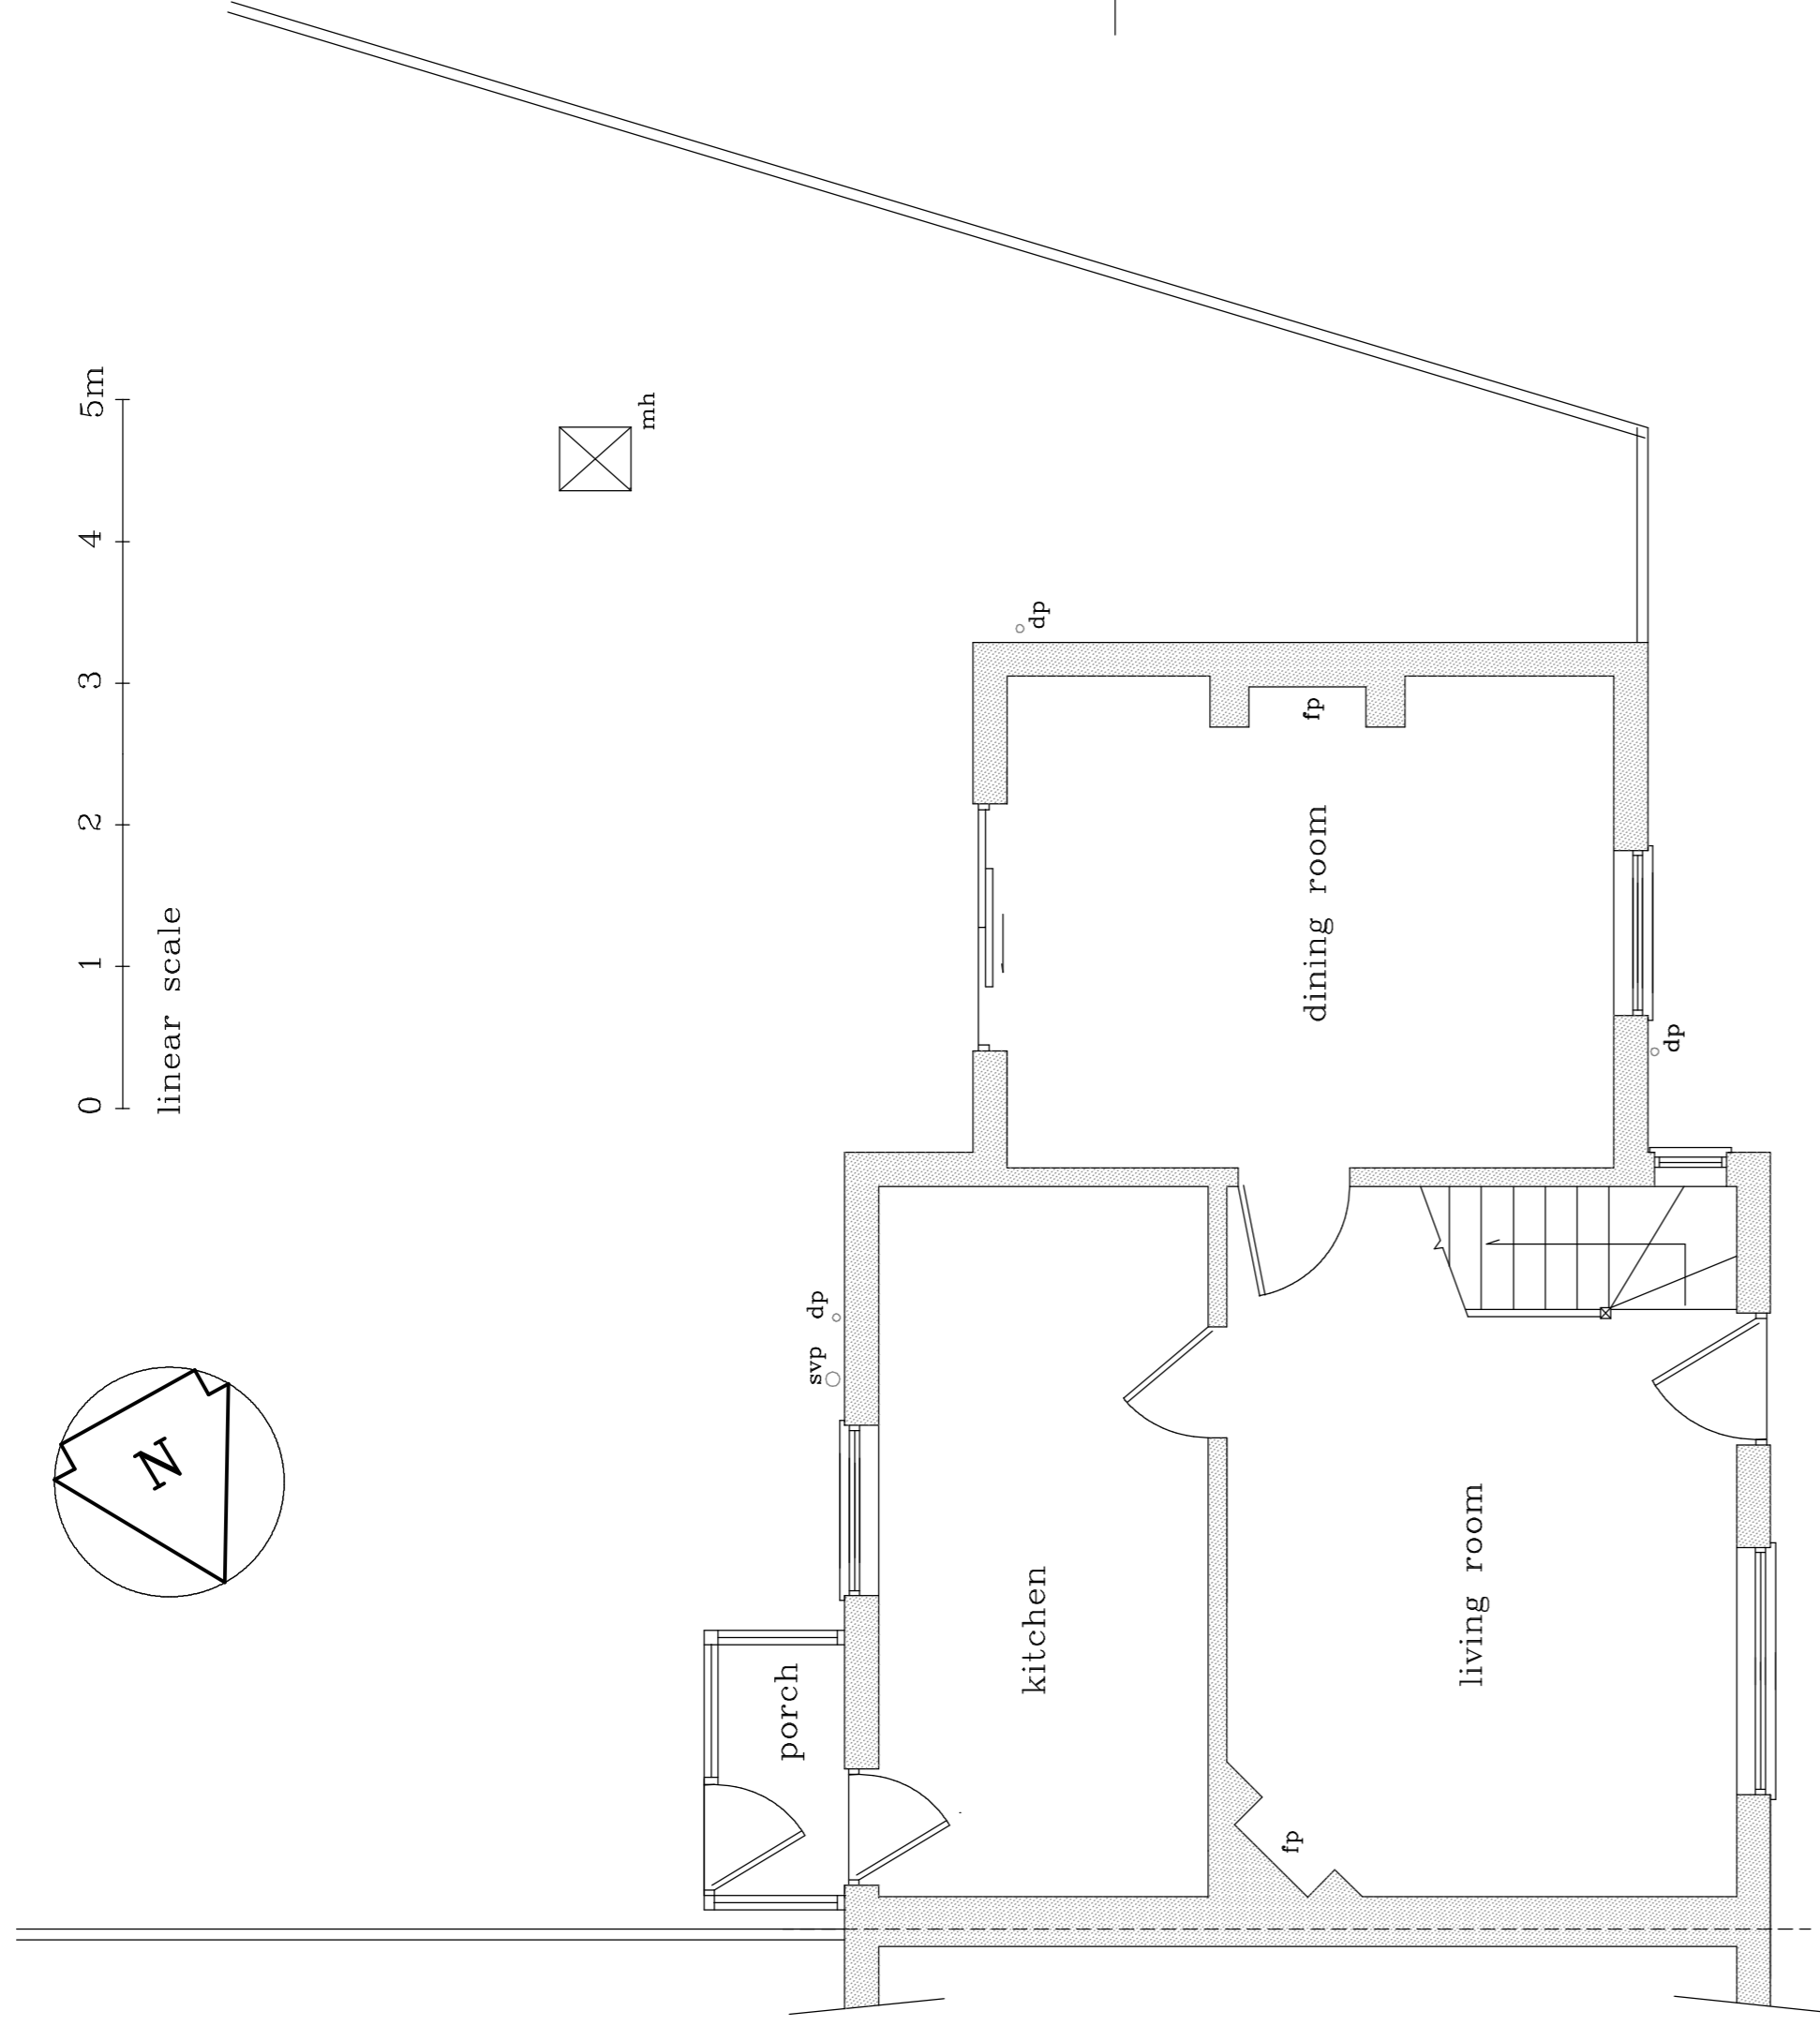
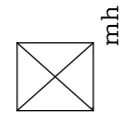
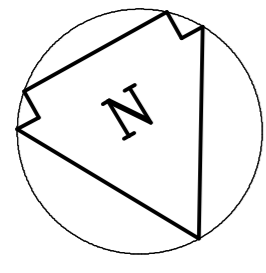



THIS DRAWING IS COPYRIGHT. SCALE FOR PLANNING PURPOSES ONLY.  
 THE CONTRACTOR IS TO CHECK ALL DIMENSIONS ON SITE BEFORE COMMENCEMENT OF THE WORKS.  
 DISCREPANCIES MUST BE REPORTED IMMEDIATELY TO THE CONTRACT ADMINISTRATOR BEFORE PROCEEDING.

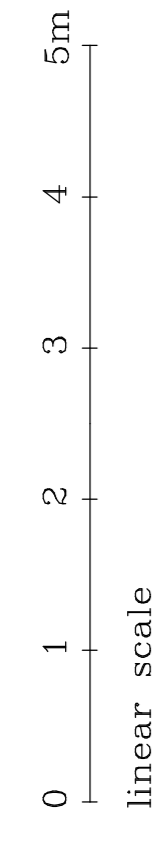


**GROUND FLOOR**

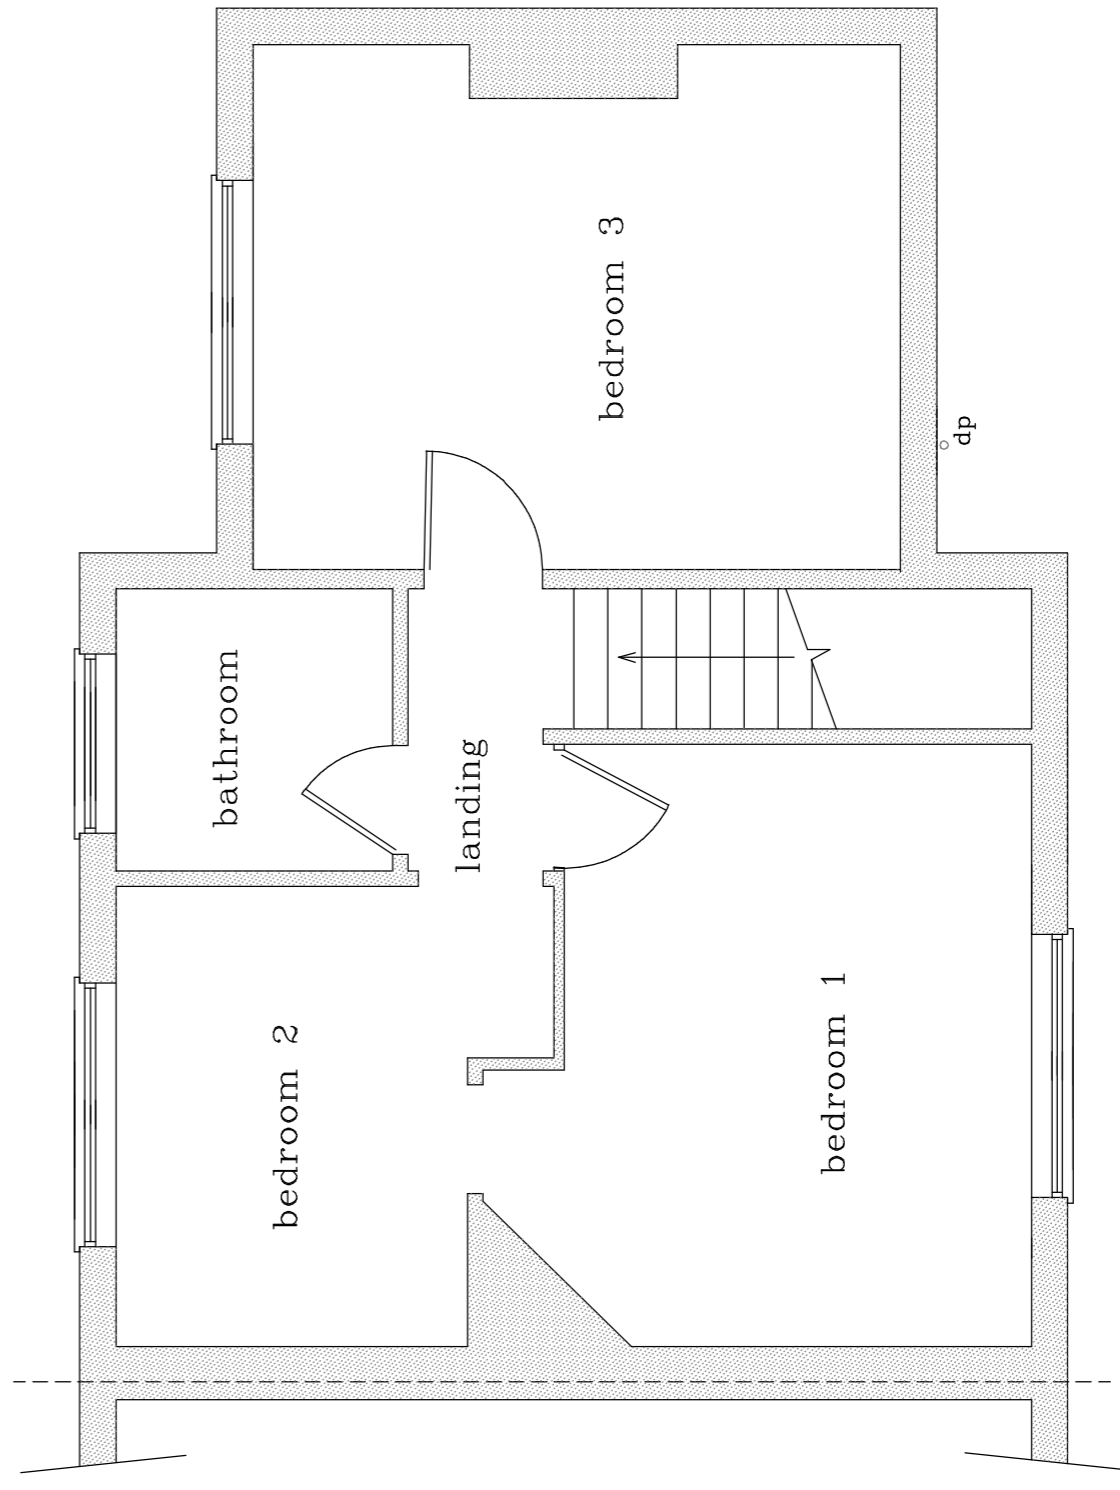


**FIRST FLOOR**

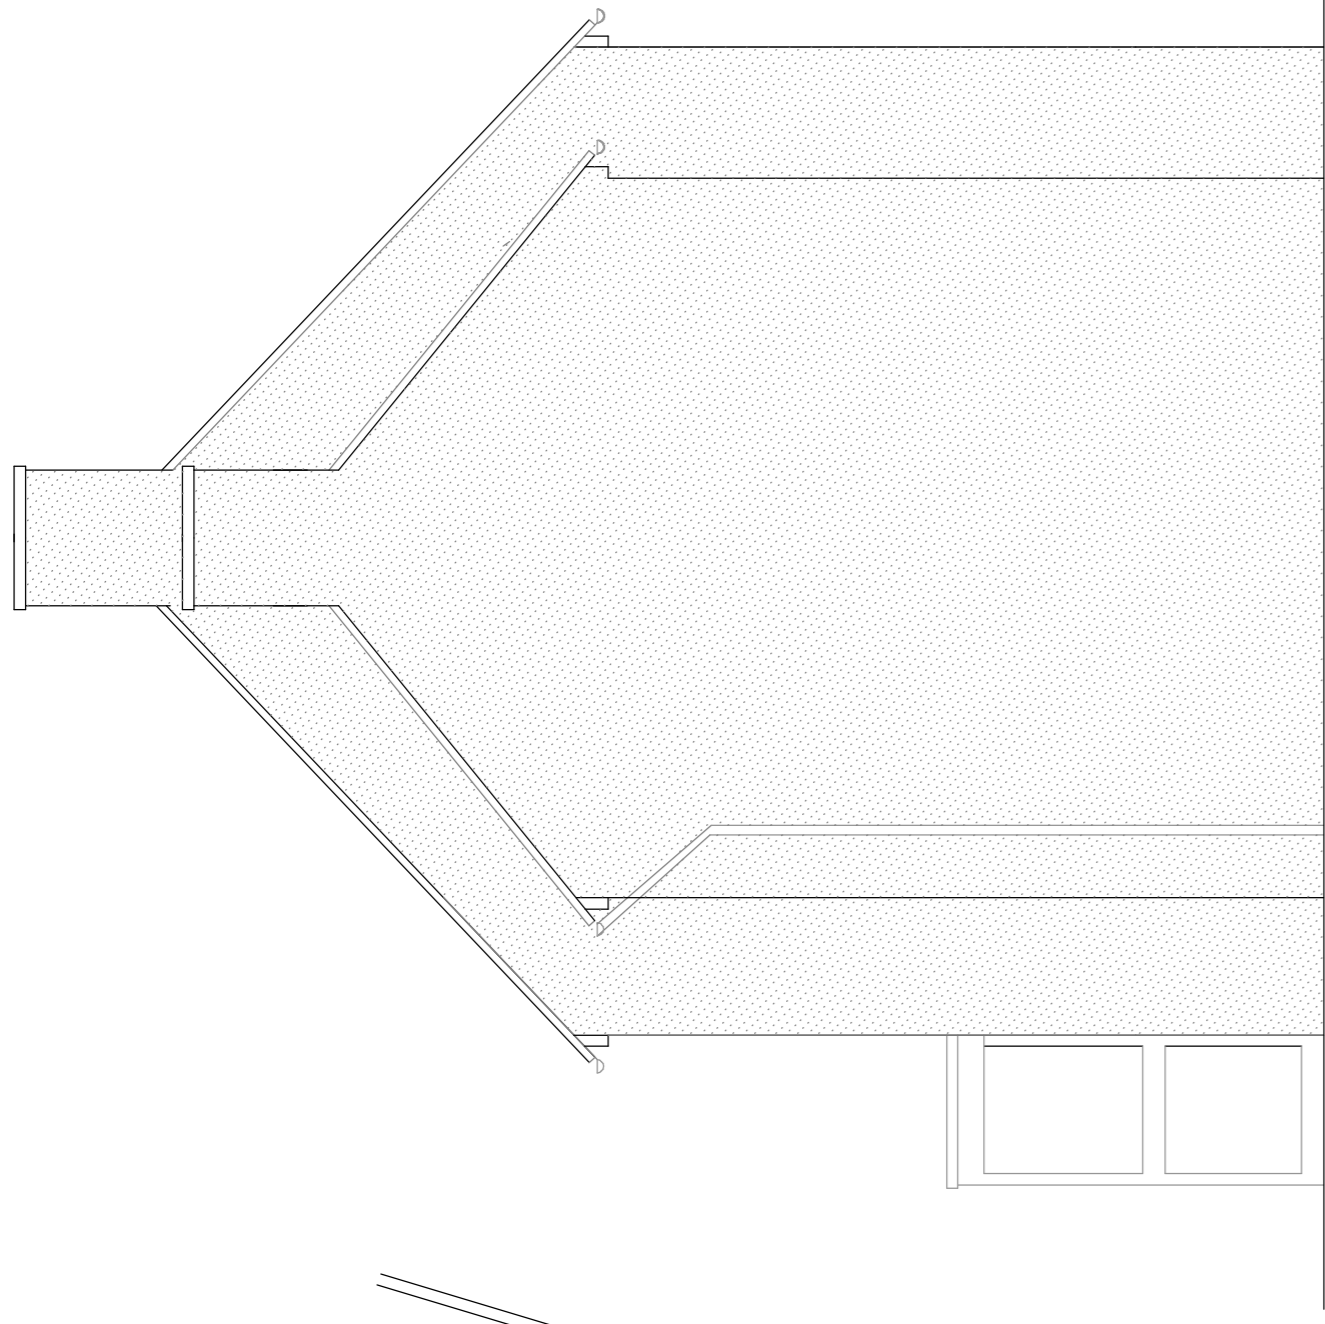


**NORTH ELEVATION**

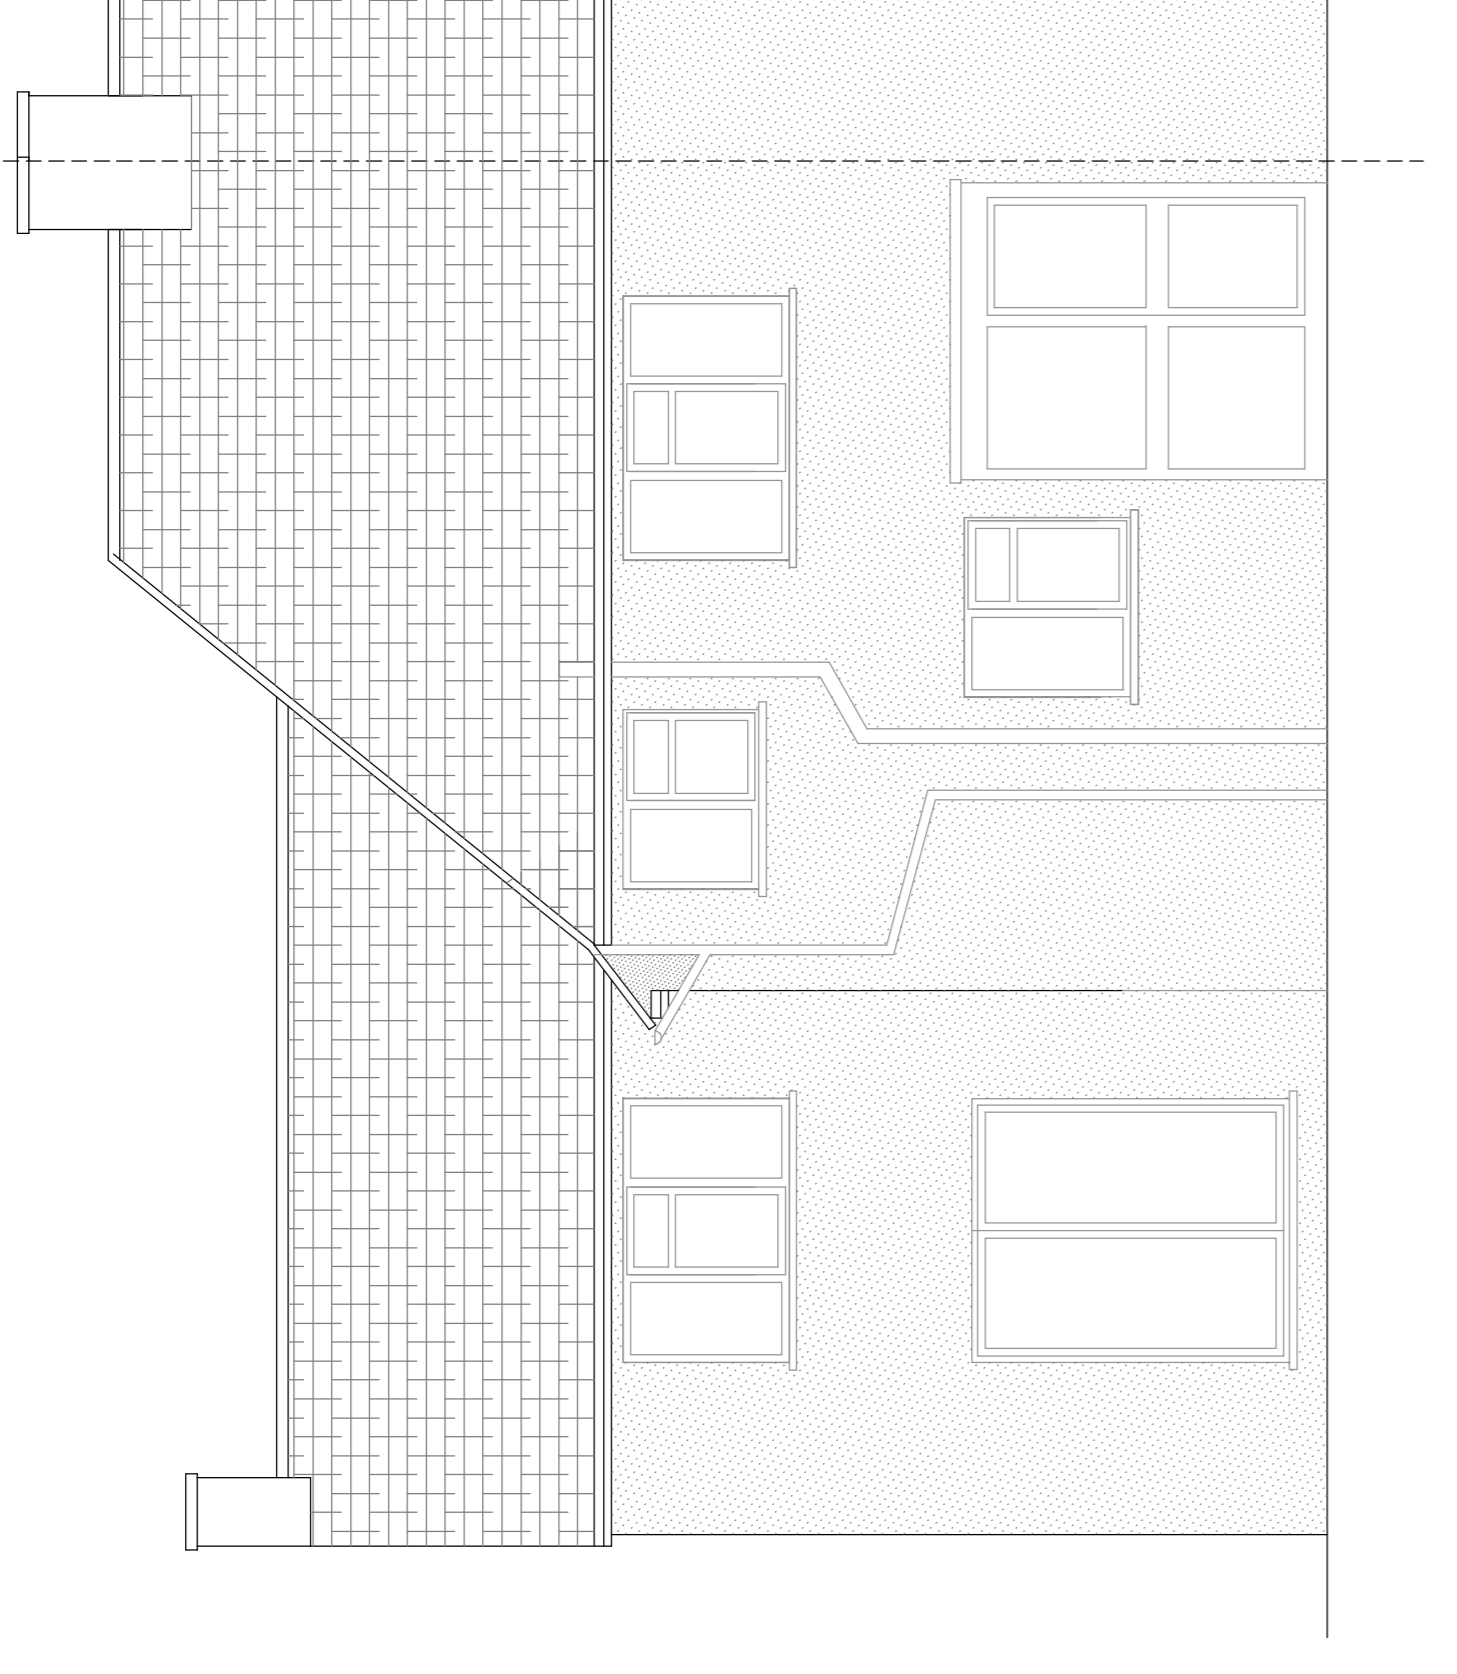

**EAST ELEVATION**

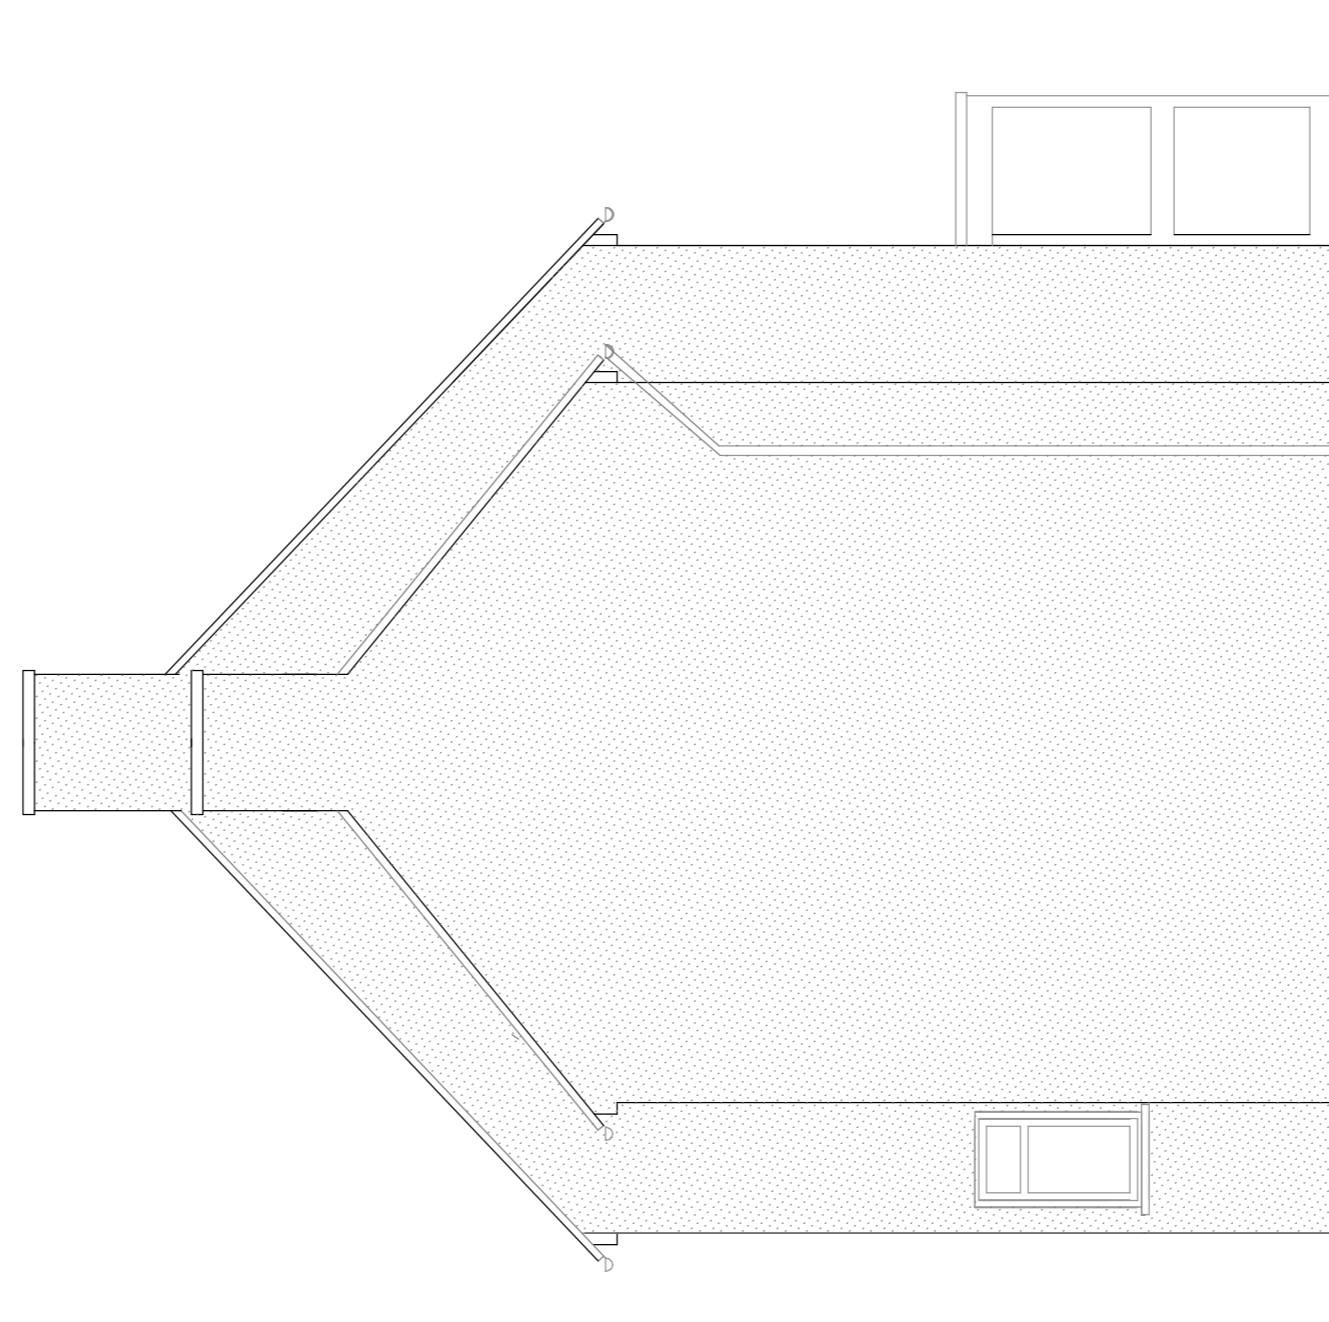

**SOUTH ELEVATION**

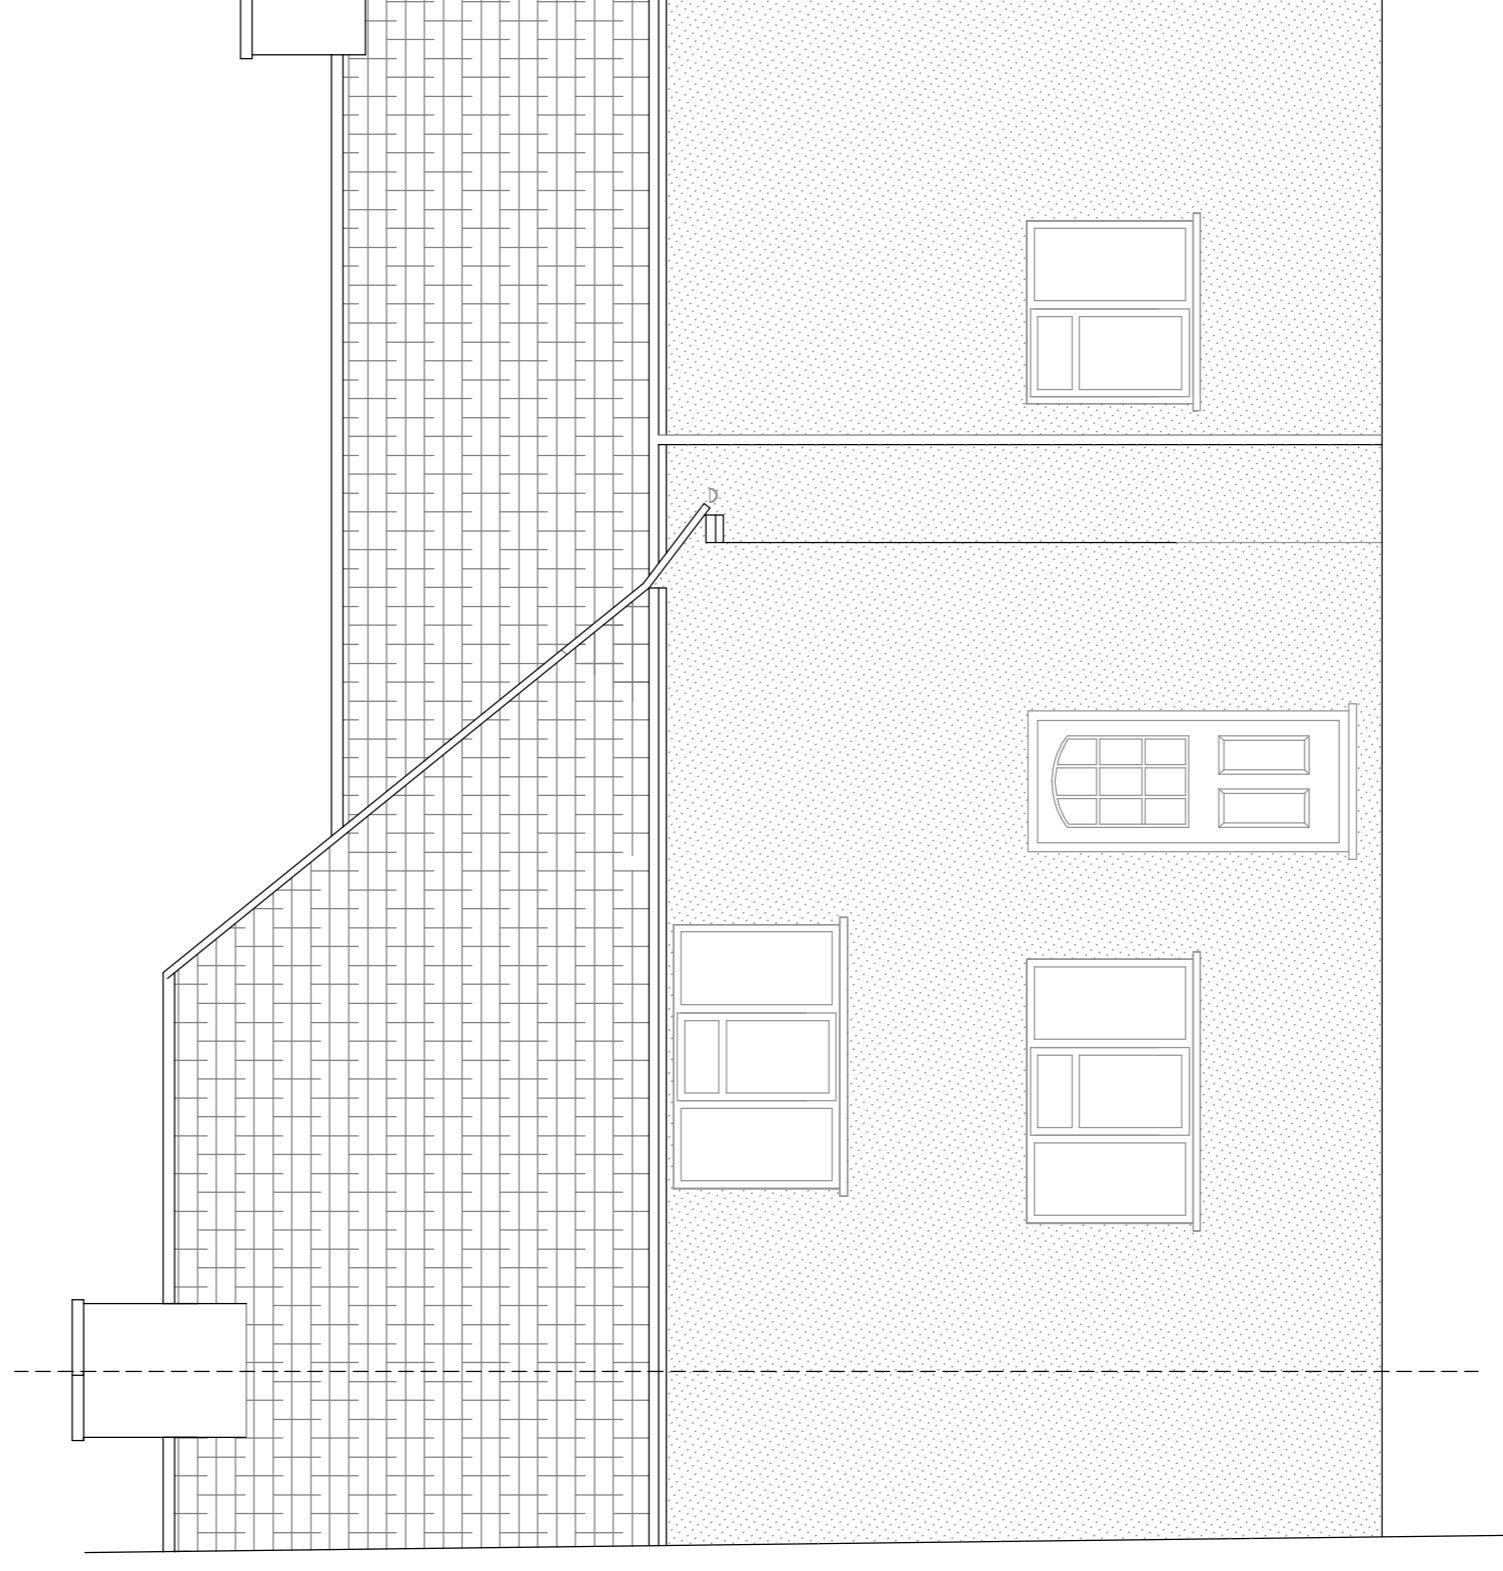

**WEST ELEVATION**



**EVANS & CRAWLEY**  
**CHARTERED SURVEYORS**

Telephone: Chesham 01494 775666 Facsimile : 01494 778575  
 Bridge House Water Meadow Chesham Buckinghamshire HP5 1LF  
**Project Managers : Property Consultants : Building Surveyors**

**CROXLEY GREEN – 56 GONVILLE AVENUE**

**PLANS & ELEVATIONS AS EXISTING**