

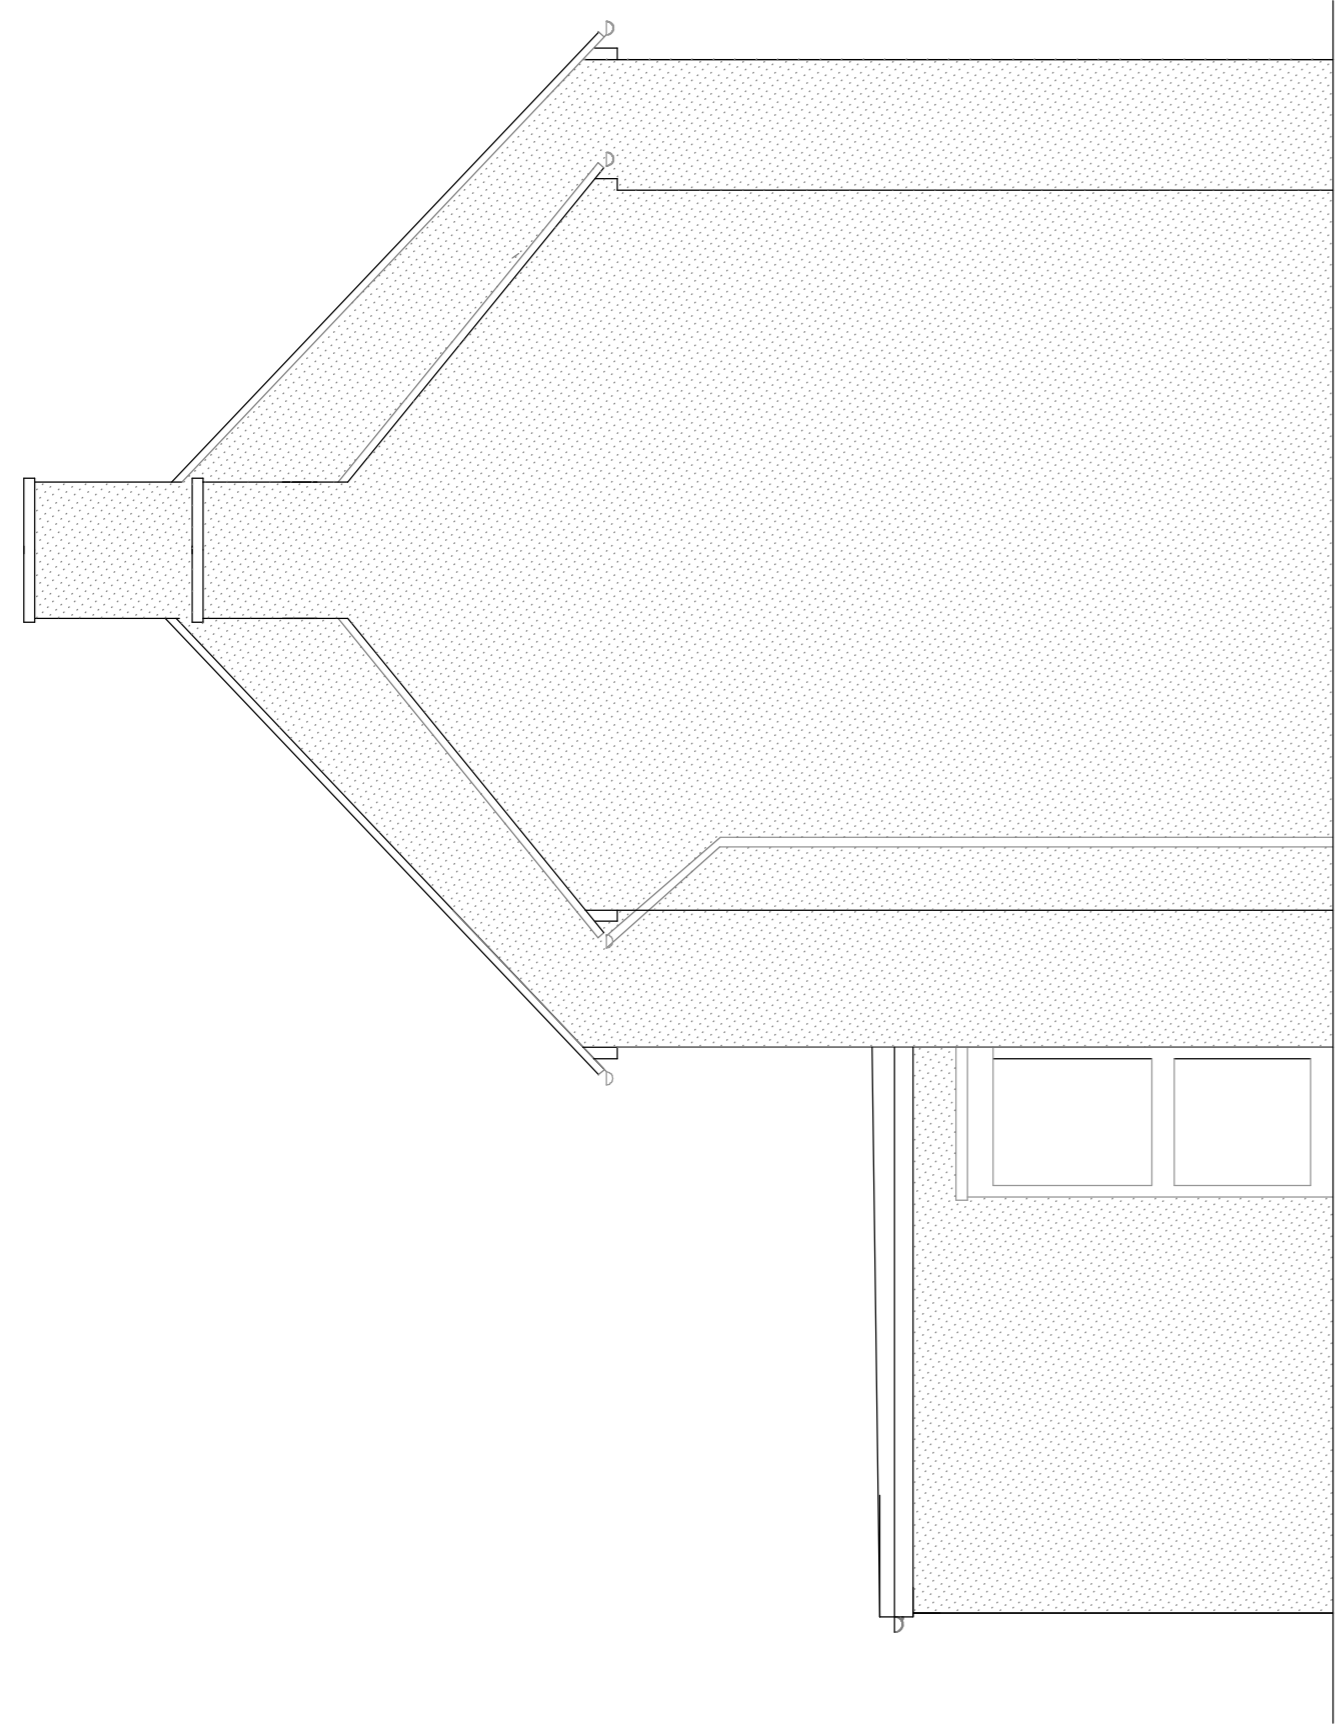


THIS DRAWING IS COPYRIGHT. SCALE FOR PLANNING PURPOSES ONLY.
 THE CONTRACTOR IS TO CHECK ALL DIMENSIONS ON SITE BEFORE COMMENCEMENT OF THE WORKS.
 DISCREPANCIES MUST BE REPORTED IMMEDIATELY TO THE CONTRACT ADMINISTRATOR BEFORE PROCEEDING.

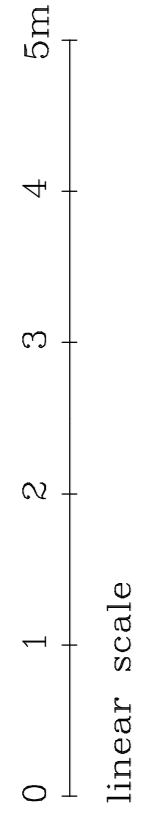


NORTH ELEVATION

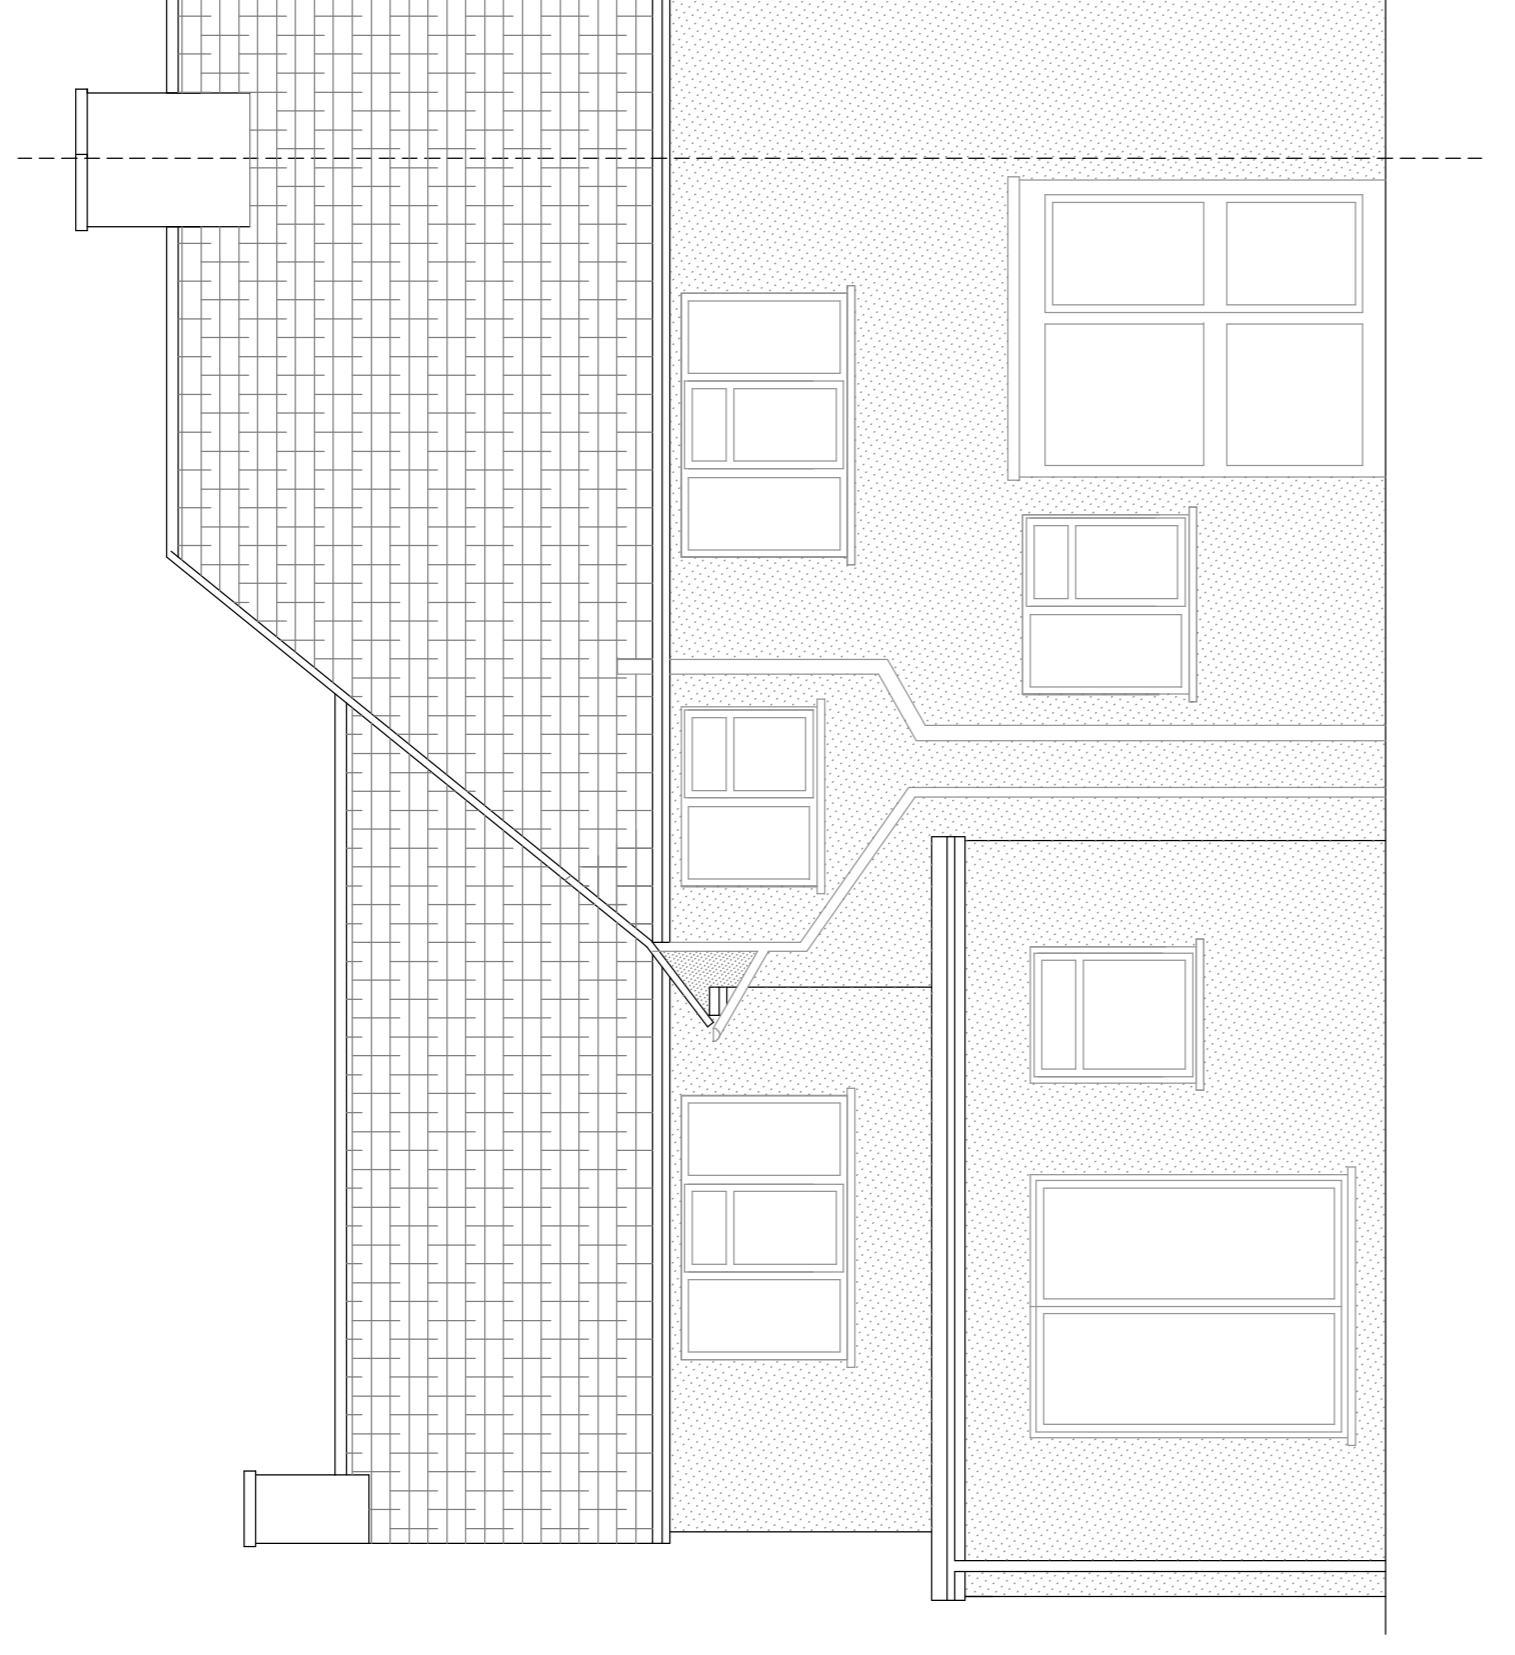


EAST ELEVATION

3000

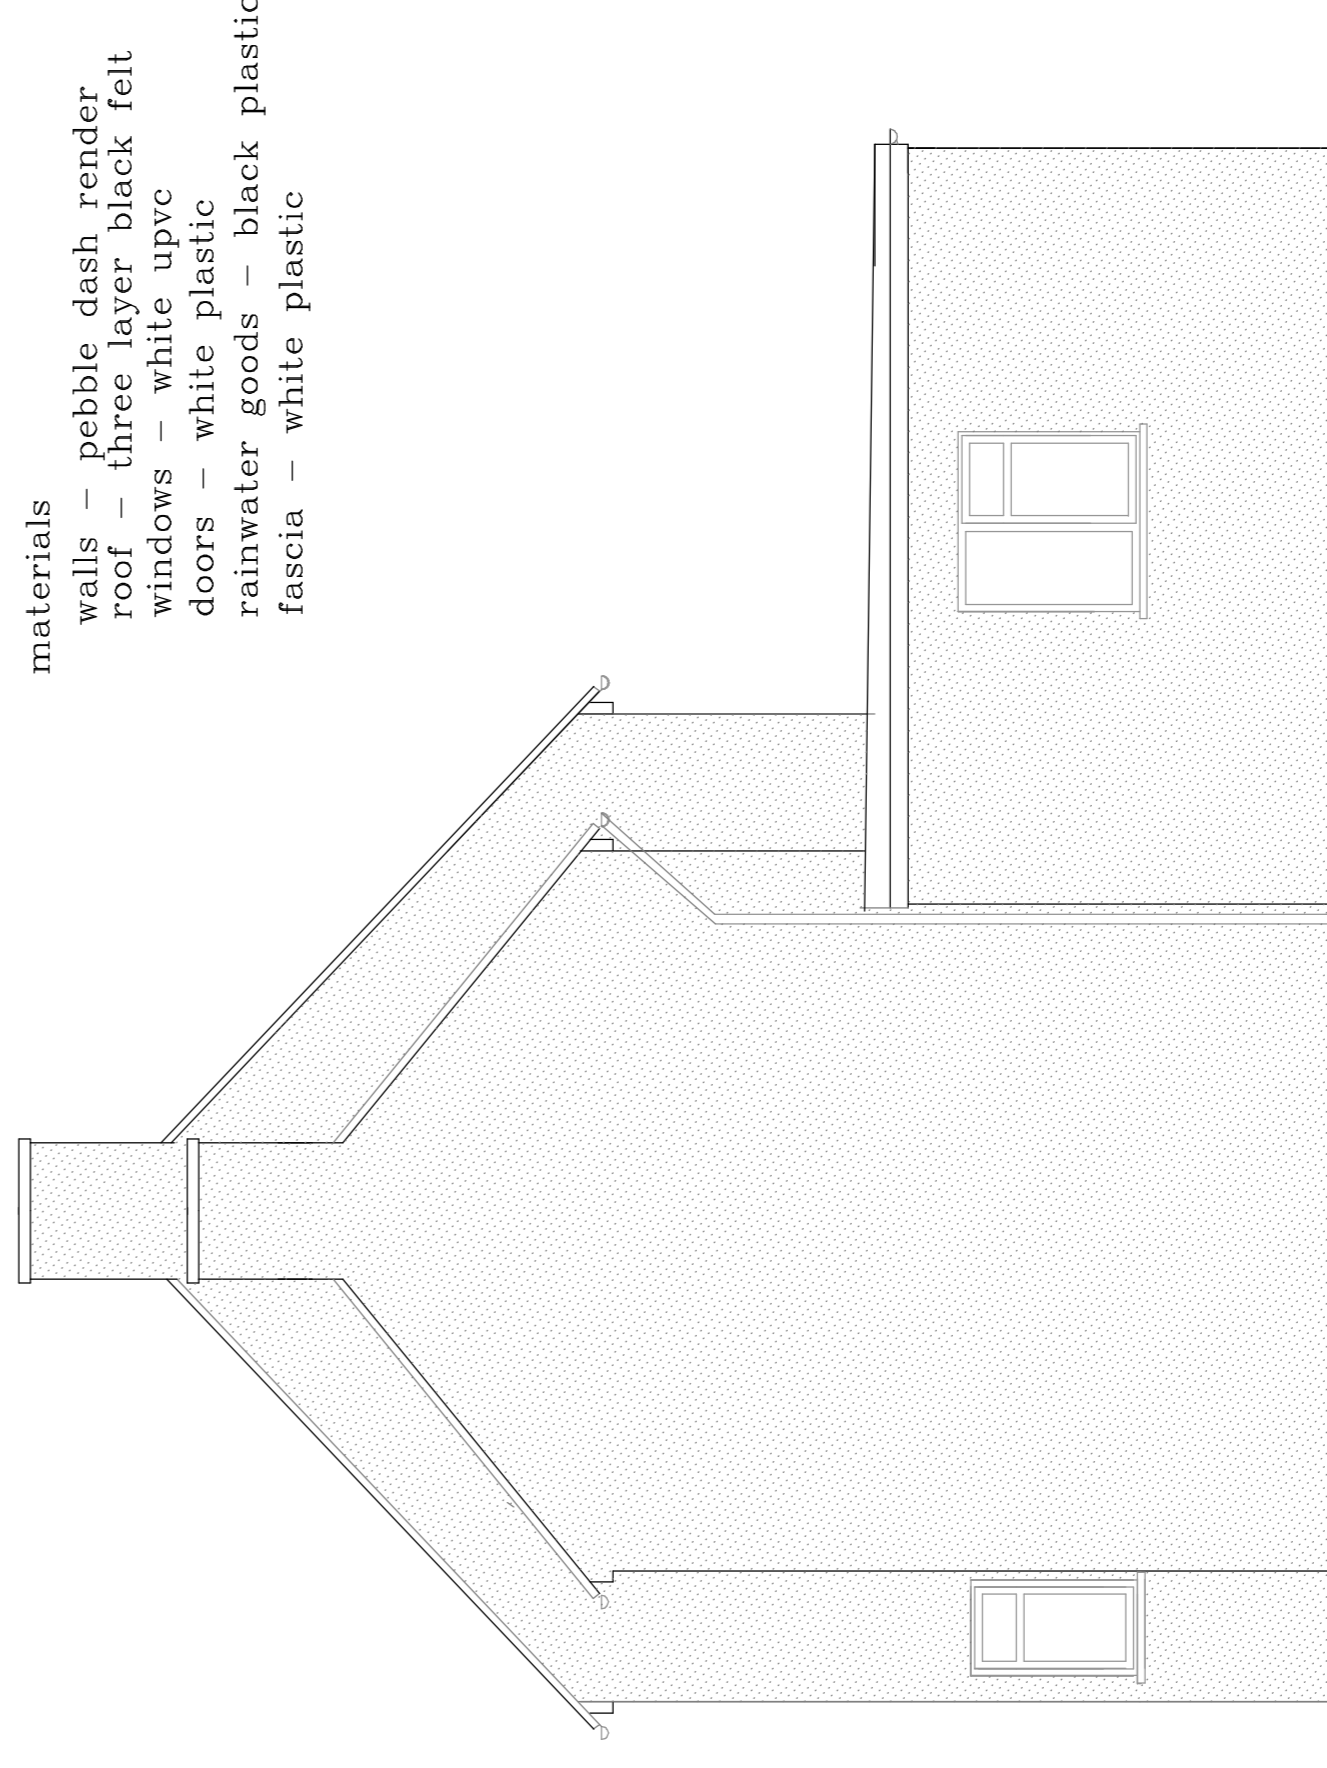

SOUTH ELEVATION

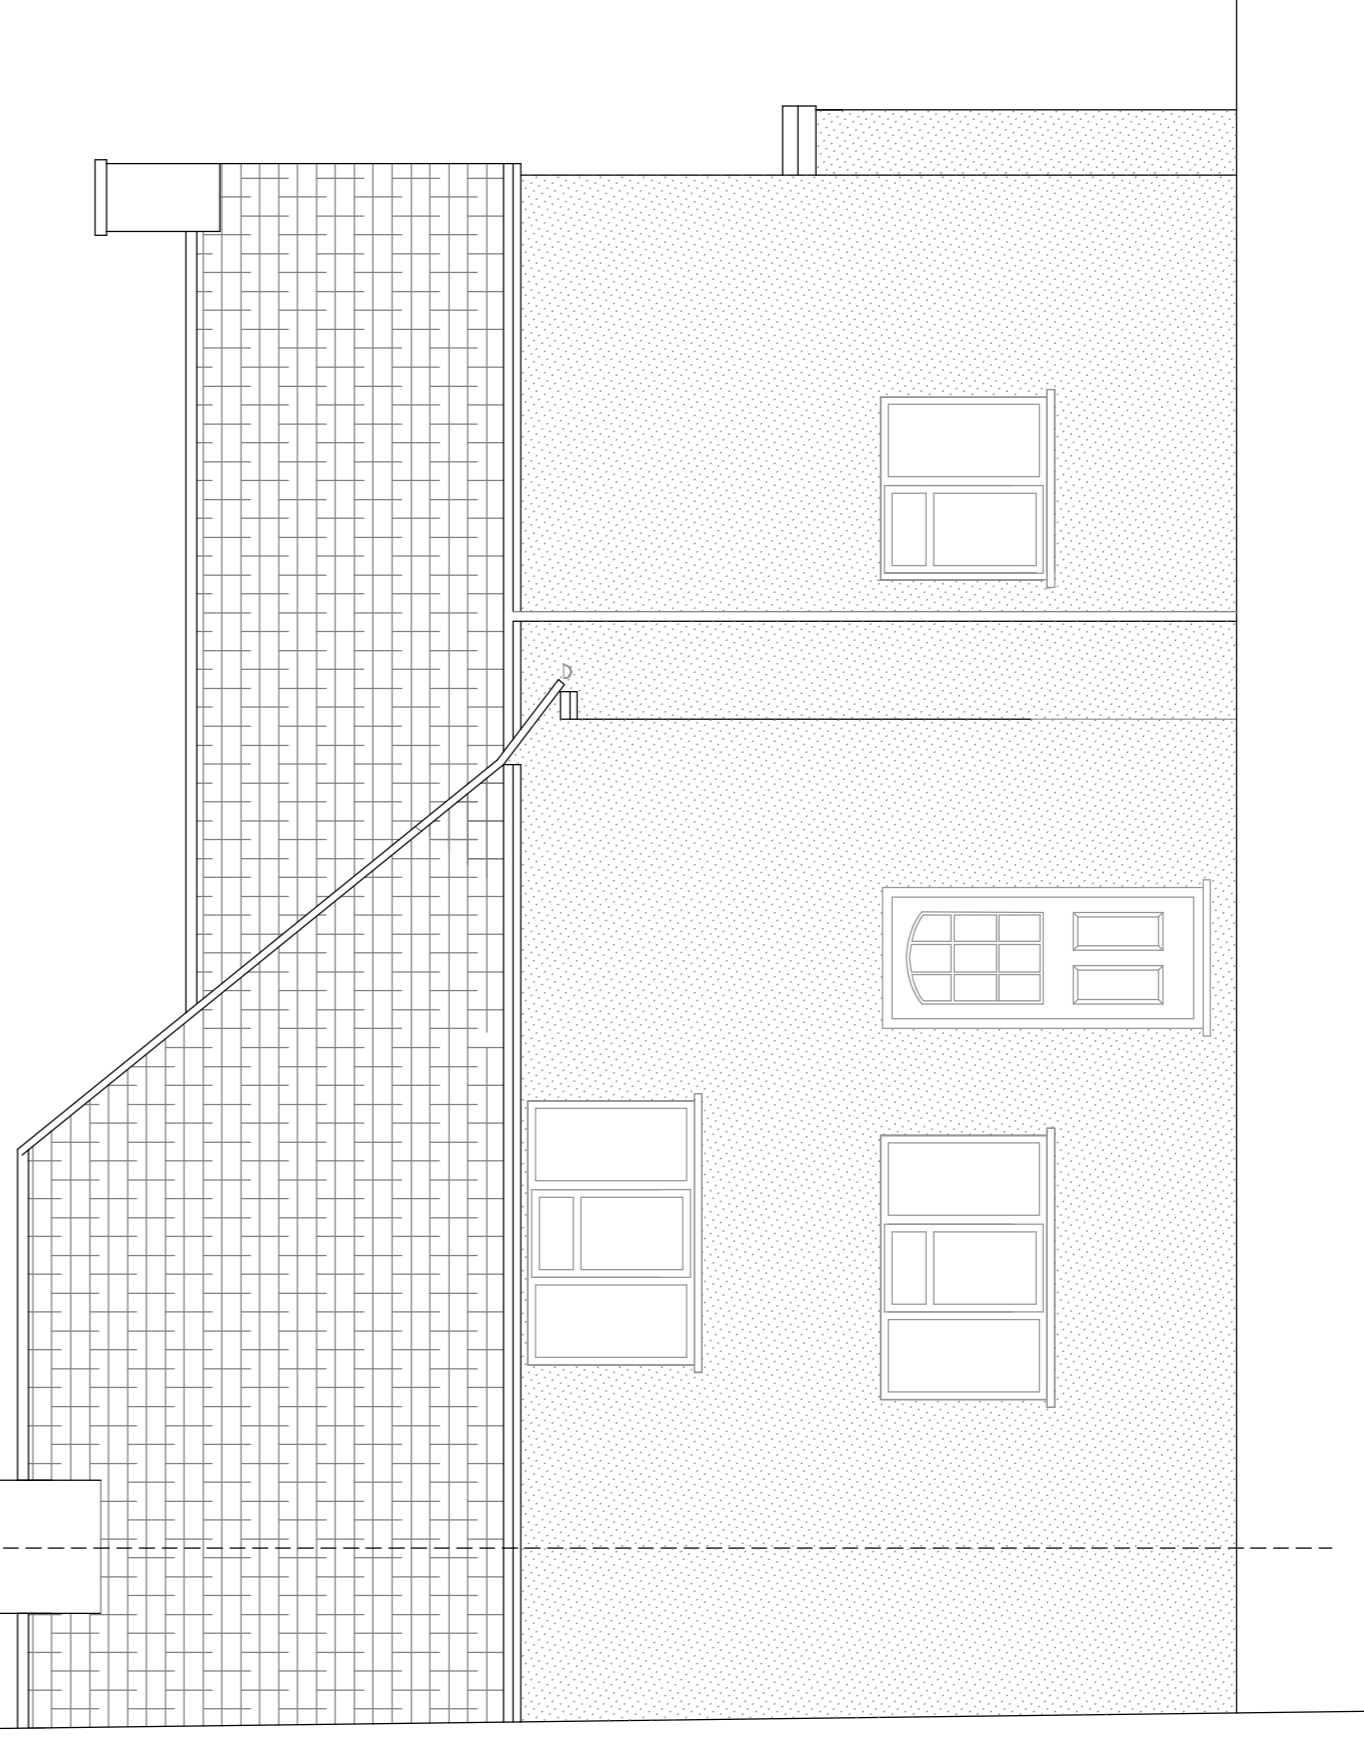

WEST ELEVATION

- materials
- walls – pebble dash render
 - roof – three layer black felt
 - windows – white upvc
 - doors – white plastic
 - rainwater goods – black plastic
 - fascia – white plastic



EVANS & CRAWLEY
CHARTERED SURVEYORS

Telephone: Chesham 01494 775666 Facsimile : 01494 778575
 Bridge House Water Meadow Chesham Buckinghamshire HP5 1LF
Project Managers : Property Consultants : Building Surveyors

CROXLEY GREEN – 56 GONVILLE AVENUE

ELEVATIONS AS PROPOSED